




RAMP DETAIL - PLAN

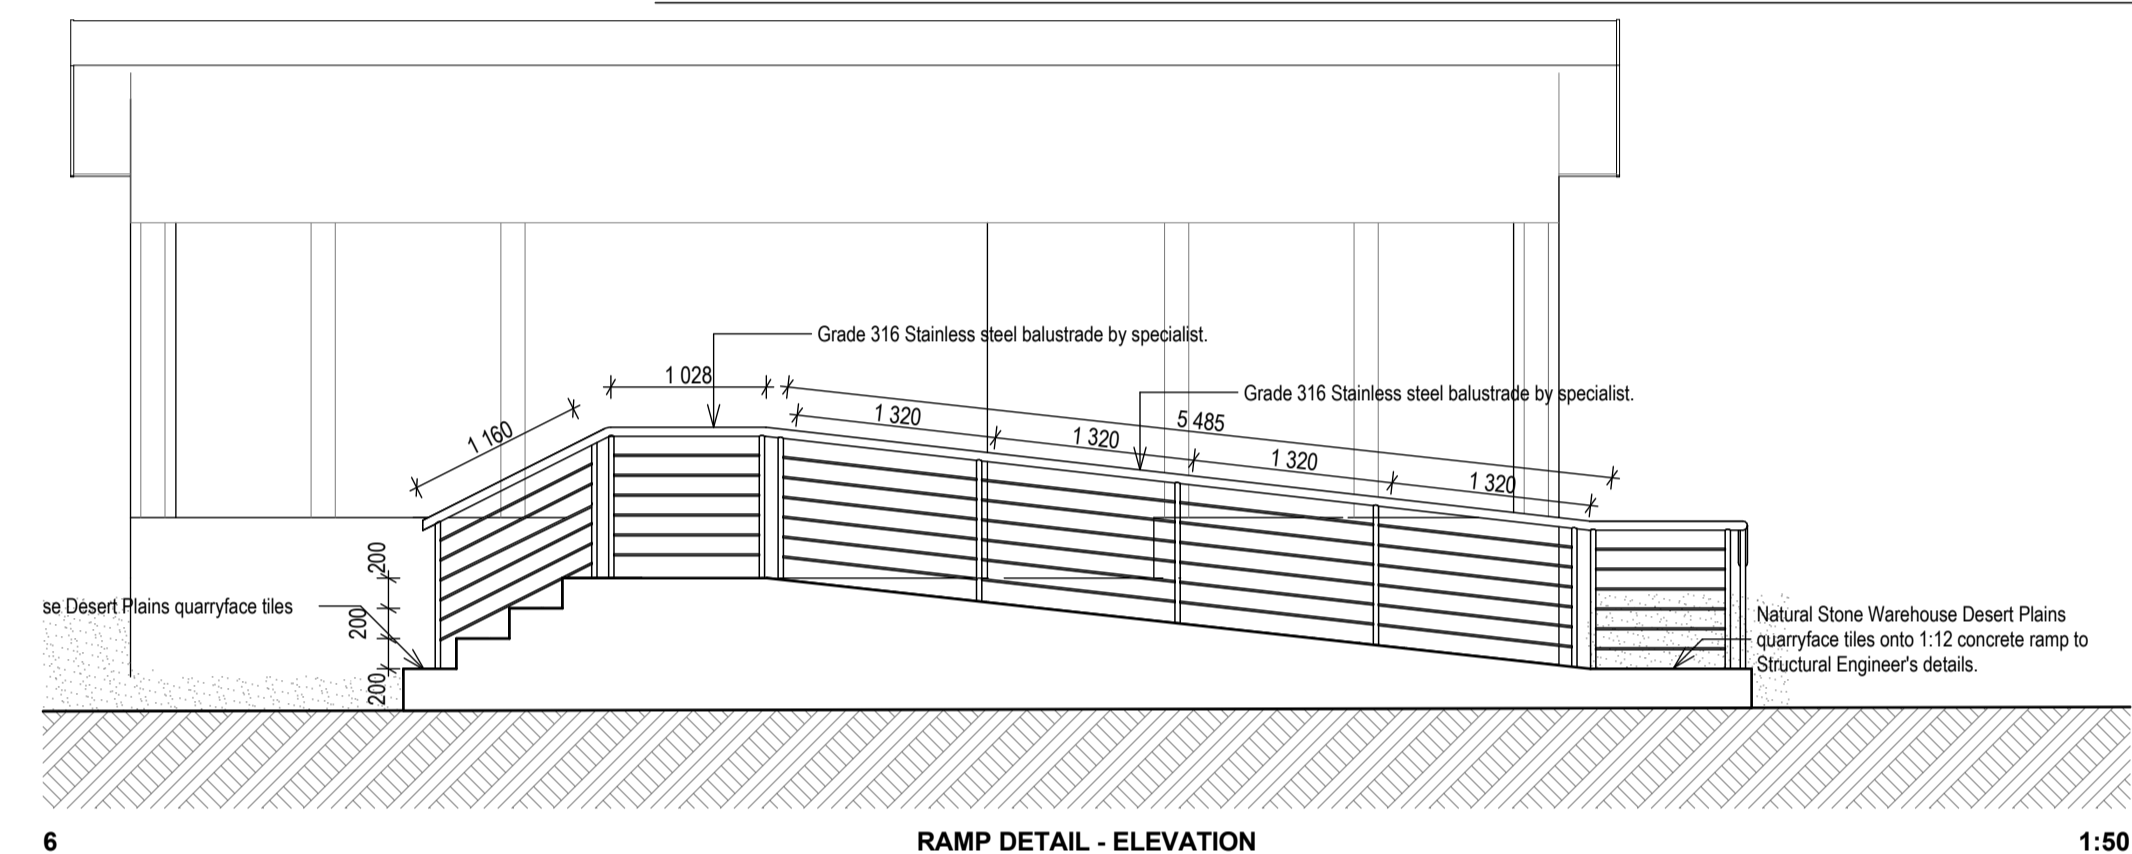


RAMP DETAIL - ELEVATION

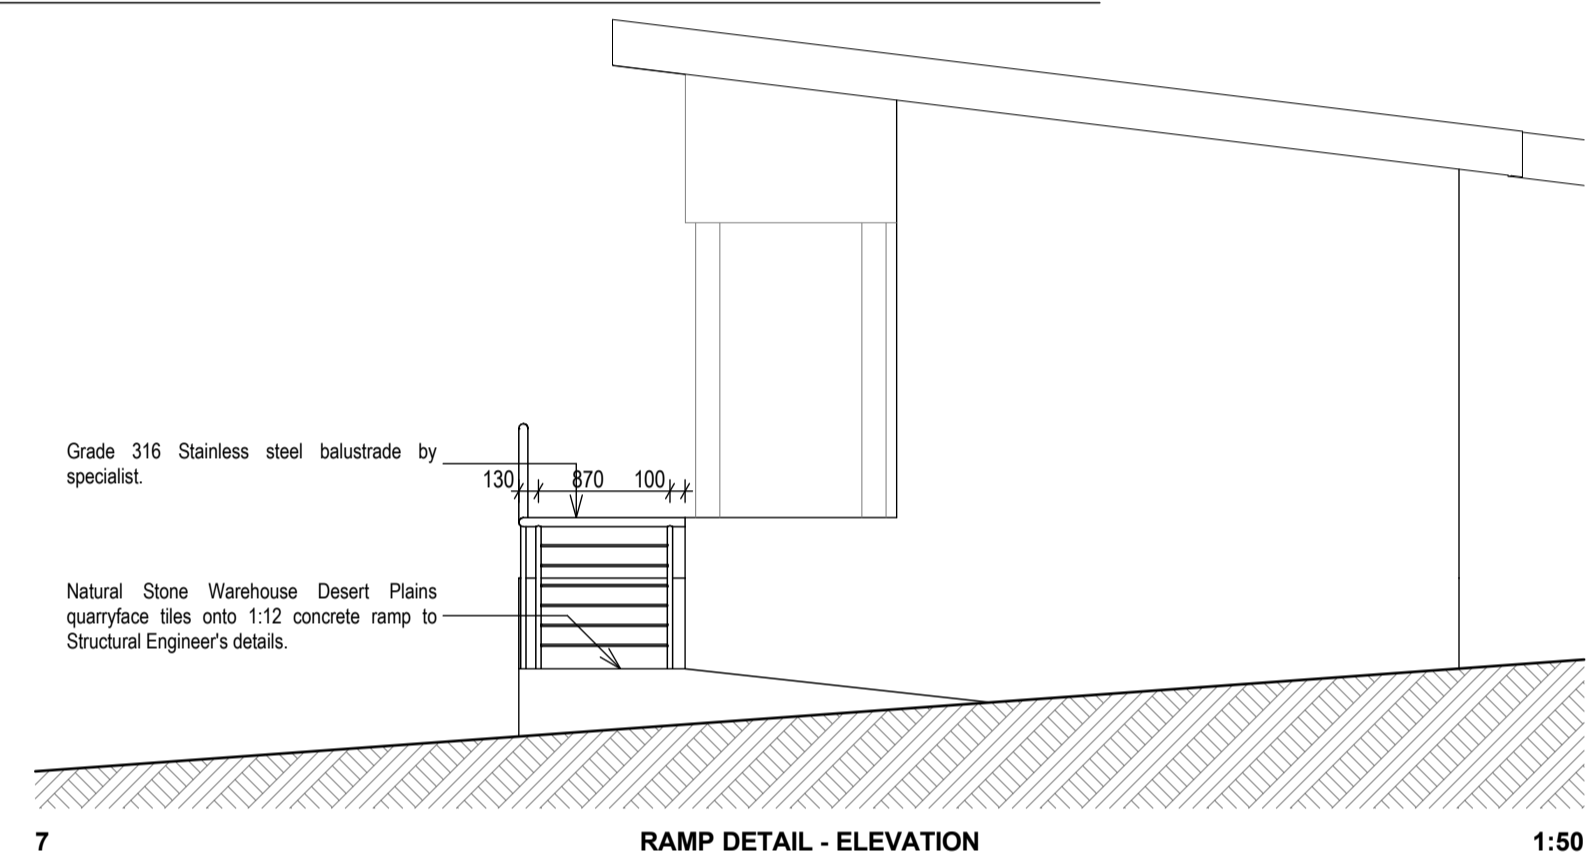


RAMP DETAIL - ELEVATION

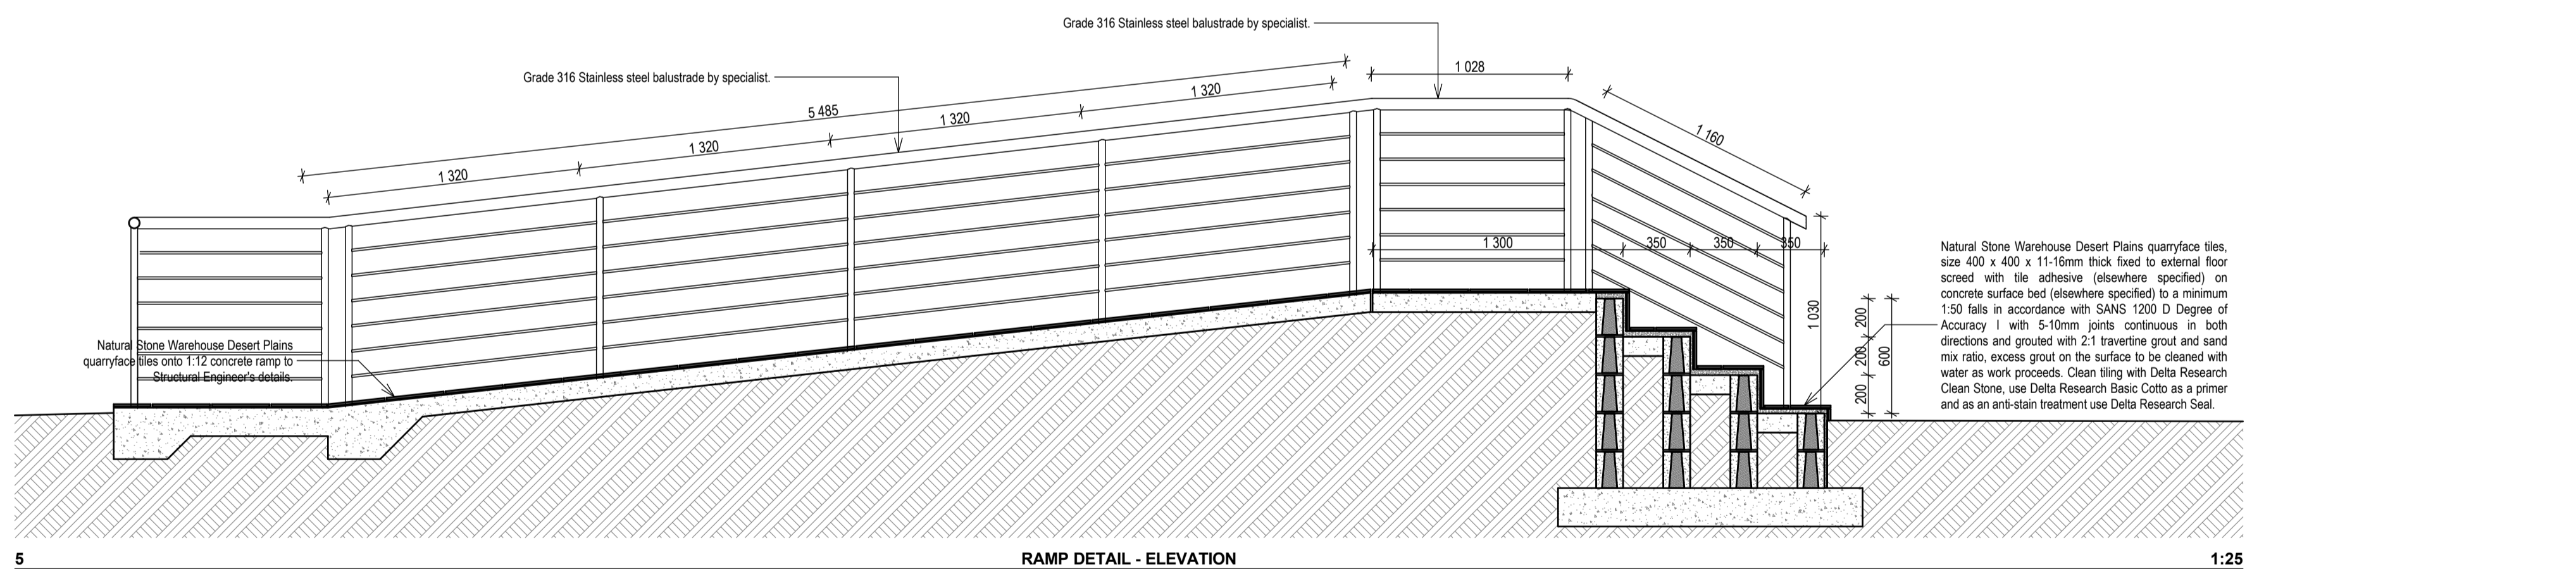


RAMP DETAIL - ELEVATION

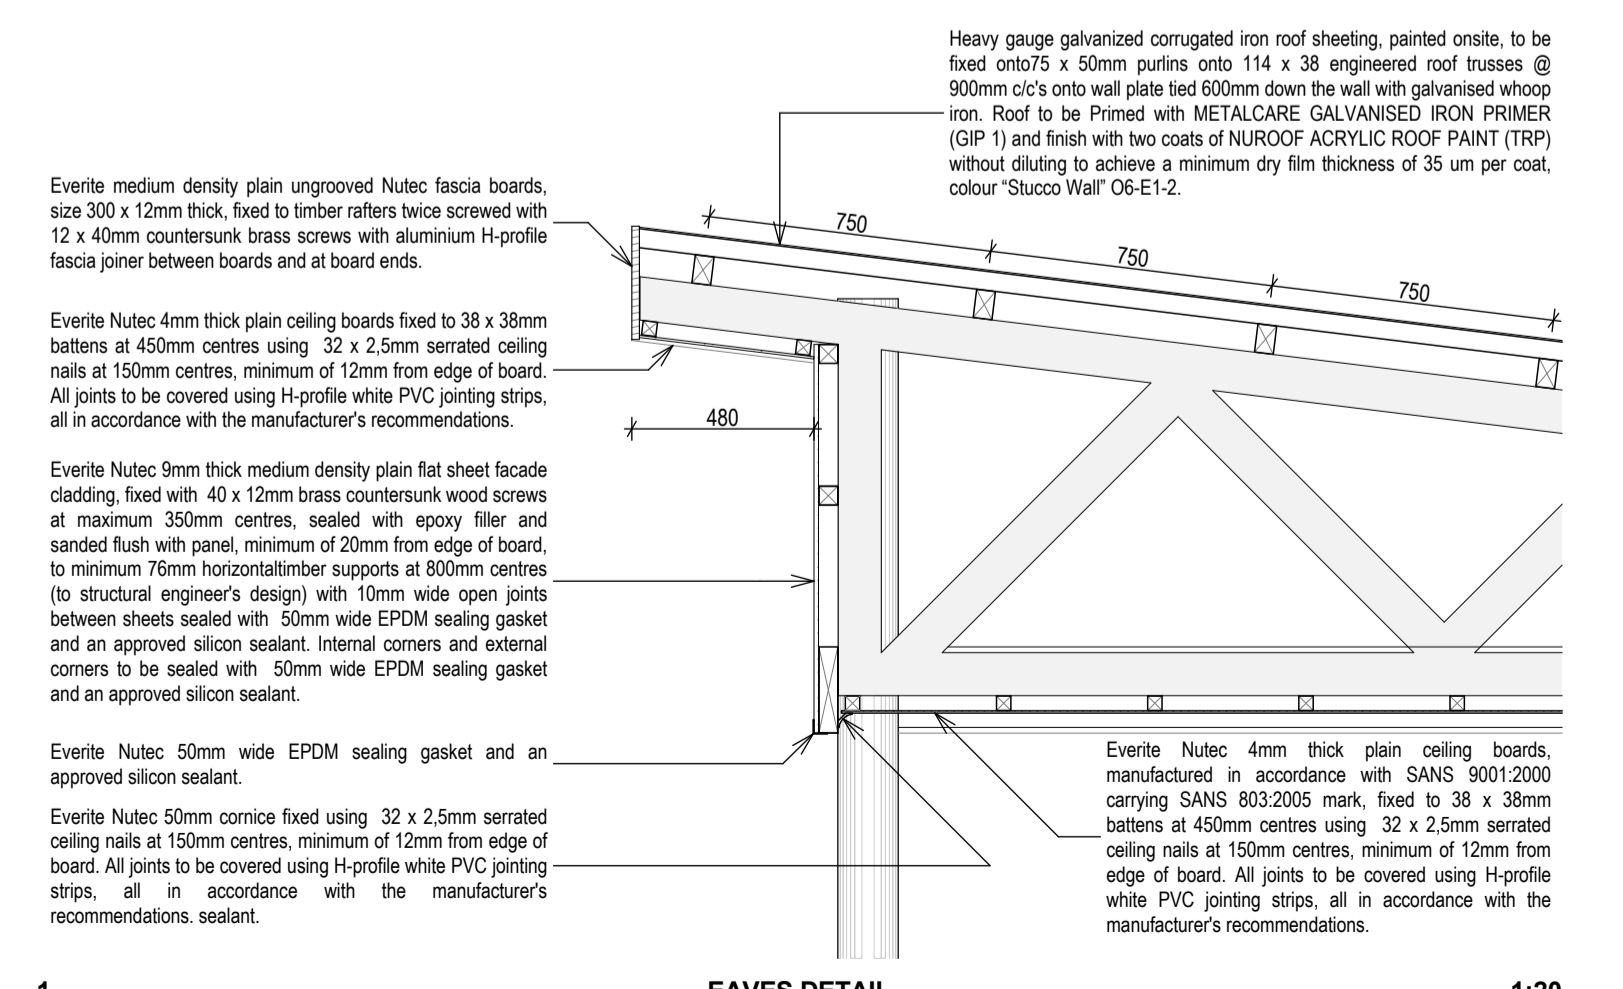

EAVES DETAIL

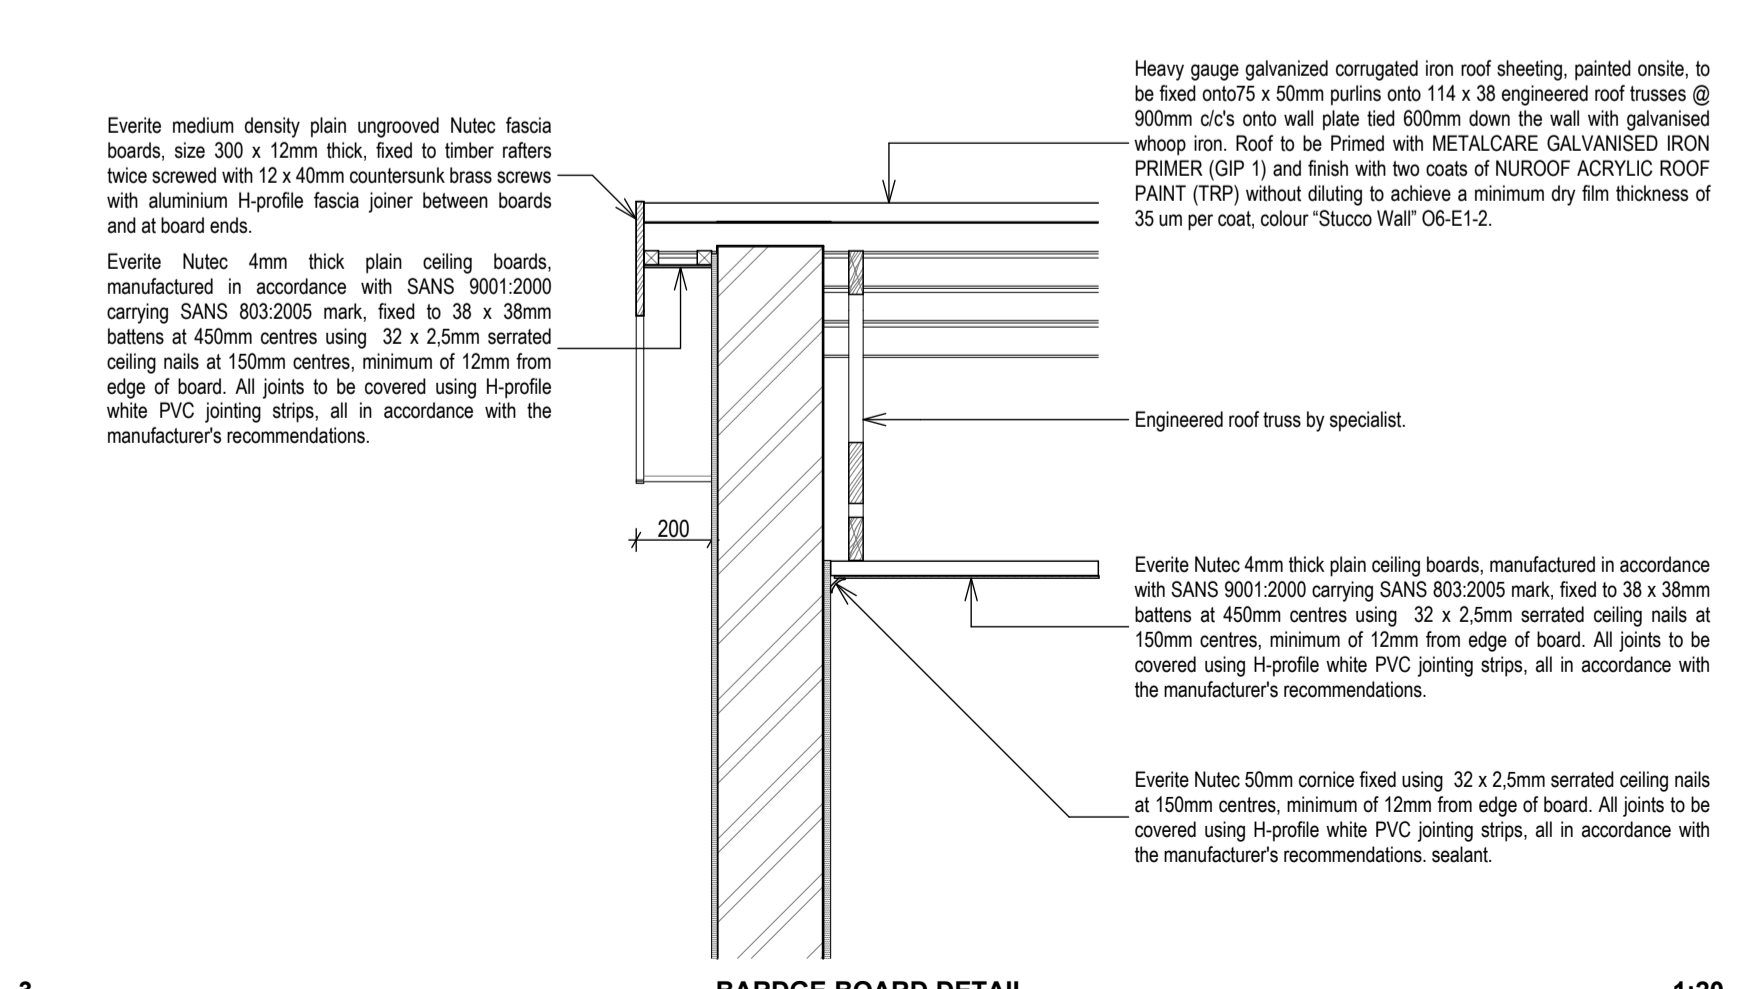

BARDGE BOARD DETAIL

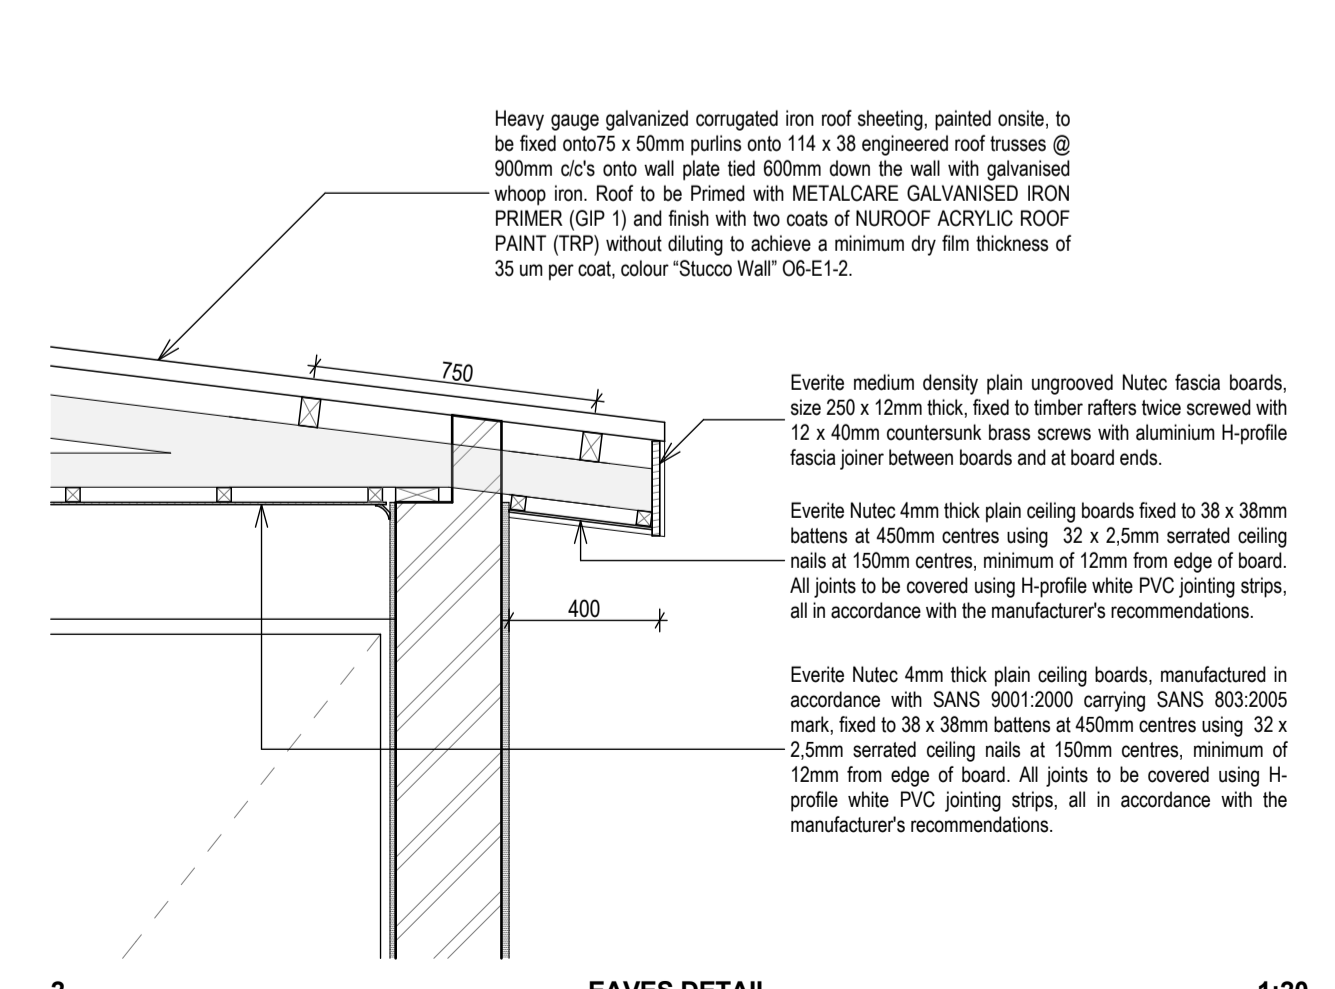

EAVES DETAIL

NOTE: ALL DIMENSIONS TO BE CONFIRMED ON SITE

NOTES:

ALL SPECIFICATIONS TO BE CHECKED WITH ARCHITECTS OR PRIMI PIATTI REPRESENTATIVE ON SITE.

ALL LIGHT FITTINGS TO BE SPECIFIED BY PRIMI PIATTI REPRESENTATIVE AND BE FITTED BY LIGHT SPECIALIST.

REVISIONS:

No	Date	Description
1	28/01/2013	- Balustrade and ramp extended.

Architect : ..... B. ILORI .....

SACAP REG NO : 4849

Client : .....

**IDC Architects**  
 East London • Port Elizabeth • Cape Town

IDC House  
 15 Beilgrave Road  
 Beilgravia  
 East London  
 5201

Tel : 043 743 0522  
 Fax : 043 743 0534  
 E-mail : info@idcarch.co.za  
 : idcare@rmweb.co.za

Client : **arts and culture**  
 Department:  
 Arts and Culture  
 REPUBLIC OF SOUTH AFRICA

Implementing Agent:

**idt**  
 independent development trust

Project title :  
**OR TAMBO HOMESTEAD**

Building : **WELCOME RONDAVEL**  
 DETAILS

Dwg title :  
**EAVES DETAIL, BARDGE BOARD DETAIL, RAMP DETAIL - PLAN, RAMP DETAIL - ELEVATION**

Dwg purpose : **FOR CONSTRUCTION**

Checked :	Drawn :	Scale :
BI	LM	1:20, 1:25, 1:50
Rev. no.	Date	Paper size
1	11 February 2013	A1
Project no.	BIZ/ORTH/	
Dwg. no.	BIZ/ORTH/5014-WD	