


Natural Stone Warehouse Desert Plains quarryface tiles, size 400 x 400 x 11-16mm thick fixed to external floor screed with tile adhesive (elsewhere specified) on concrete surface bed (elsewhere specified) to a minimum 1:50 falls in accordance with SANS 1200 D Degree of Accuracy I with 5-10mm joints continuous in both directions and grouted with 2:1 travertine grout and sand mix ratio, excess grout on the surface to be cleaned with water as work proceeds. Clean tiling with Delta Research Clean Stone, use Delta Research Basic Cotto as a primer and as an anti-stain treatment use Delta Research Seal.

Grade 316 Stainless steel balustrade by specialist.

VERANDAH
QUARY TILES
AREA = 93.084 m2

1 **STEPS - PLAN** 1:50

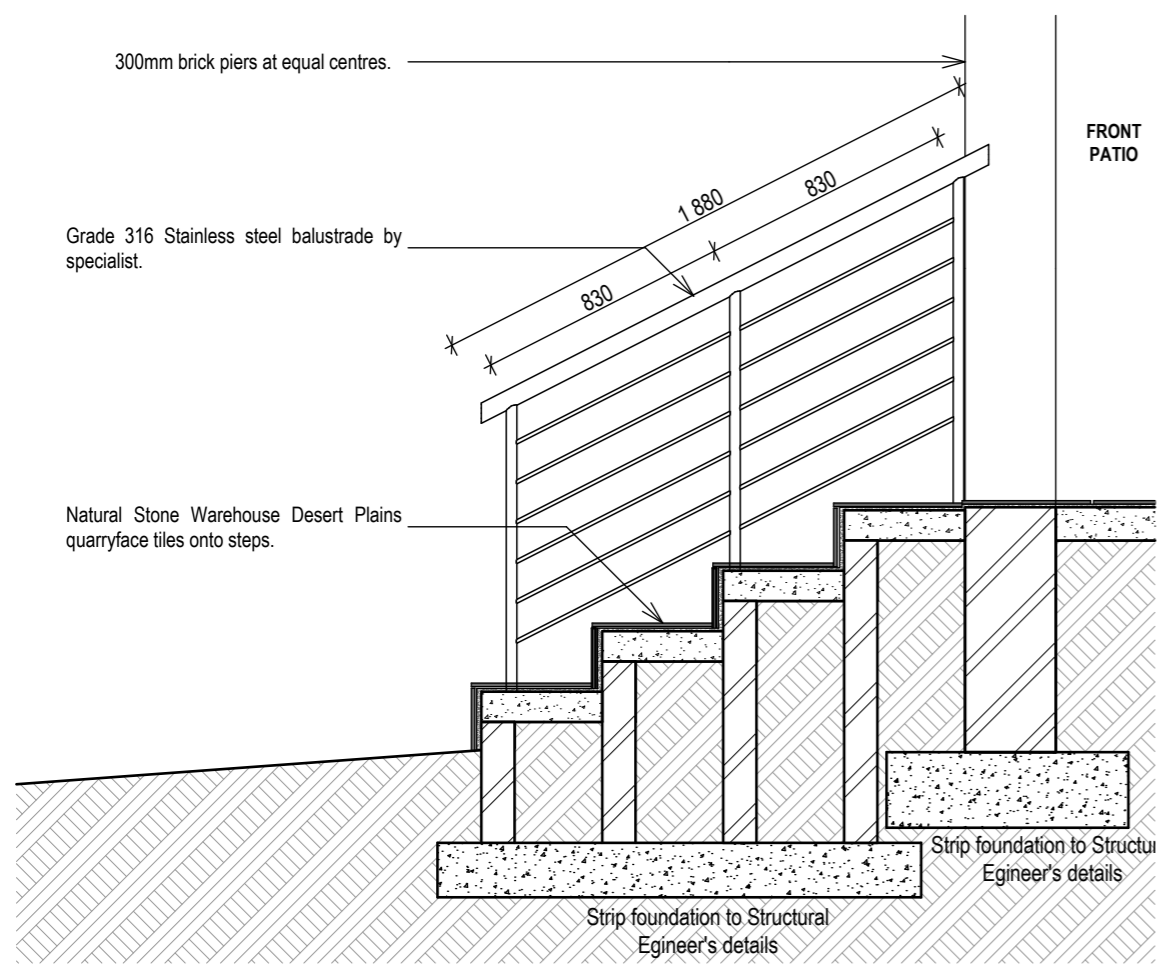

300mm brick piers at equal centres.

Grade 316 Stainless steel balustrade by specialist.


Natural Stone Warehouse Desert Plains quarryface tiles onto steps.

FRONT PATIO

Strip foundation to Structural Engineer's details

Strip foundation to Structural Engineer's details

2 **STEPS - SECTION 8** 1:25

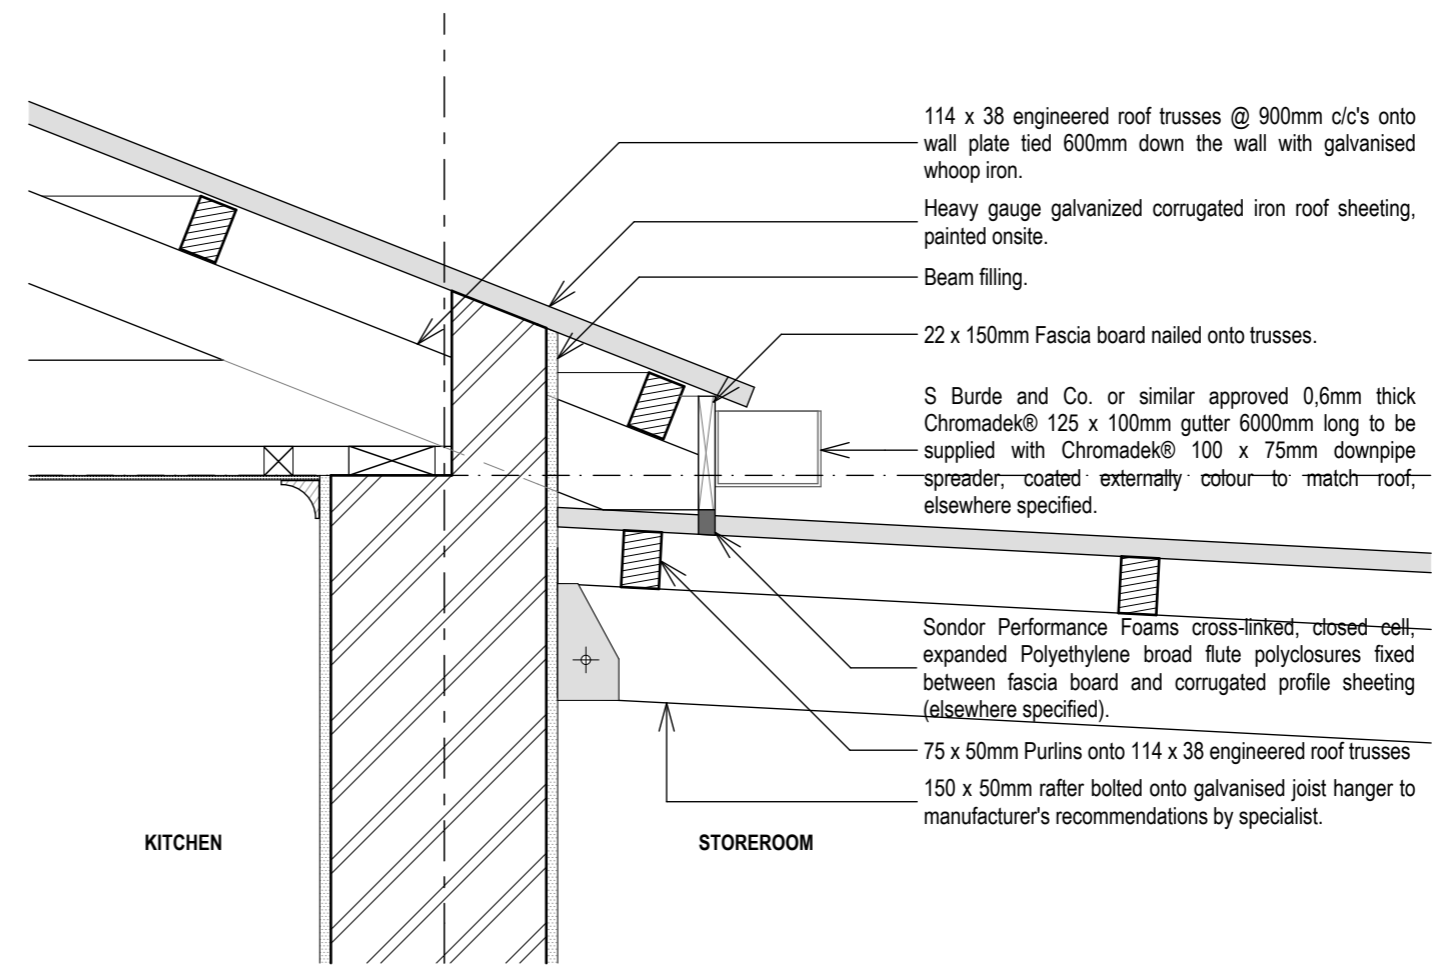

114 x 38 engineered roof trusses @ 900mm c/c's onto wall plate tied 600mm down the wall with galvanised whoop iron.

Heavy gauge galvanised corrugated iron roof sheeting, painted onsite.

Beam filling.

22 x 150mm Fascia board nailed onto trusses.

S Burde and Co. or similar approved 0,6mm thick Chromadek® 125 x 100mm gutter 6000mm long to be supplied with Chromadek® 100 x 75mm downpipe spreader, coated externally colour to match roof, elsewhere specified.

Sondor Performance Foams cross-linked, closed-cell, expanded Polyethylene broad flute polyclosures fixed between fascia board and corrugated profile sheeting (elsewhere specified).

75 x 50mm Purlins onto 114 x 38 engineered roof trusses

150 x 50mm rafter bolted onto galvanised joist hanger to manufacturer's recommendations by specialist.

KITCHEN

STOREROOM

3 **EAVE DETAIL** 1:10

NOTES:
ALL SPECIFICATIONS TO BE CHECKED WITH ARCHITECTS.
ALL DISCREPANCIES TO BE REPORTED TO THE ARCHITECT.

REVISIONS:

No.	Date	Description
1	29/01/2013	Eave detail with "Polyclosure" specification.
2	30/01/2013	Gutter and its specification added.

Architect : **B. ILORI**
SACAP REG NO : **4849**

Client :

IDC Architects
East London • Port Elizabeth • Cape Town

IDC House
15 Belgrave Road
Belgravia
East London
5201

Tel : 043 743 0522
Fax : 043 743 0534
E-mail : info@idcarch.co.za
 : idcarch@mweb.co.za

Client : **arts and culture**
Department:
Arts and Culture
REPUBLIC OF SOUTH AFRICA

Implementing Agent:
idt
Independent Development Trust

Project title :
OR TAMBO HOMESTEAD

Building :
Dwg title :
STEPS - PLAN, STEPS - SECTION 8, EAVE DETAIL

Dwg purpose : **WORKING DRAWING**

Checked : B. Ilori	Drawn : L. Maliwa	Scale : 1:50, 1:25, 1:10
Rev. no. 2	Date 11 February 2013	Paper size A3

Project no. **BIZ/ORTH/**

Dwg. no. **BIZ/ORTH/5016-WD**

NOTE: ALL DIMENSIONS TO BE CONFIRMED ON SIITE