



1 GRAVE SITE - PLAN 1:100

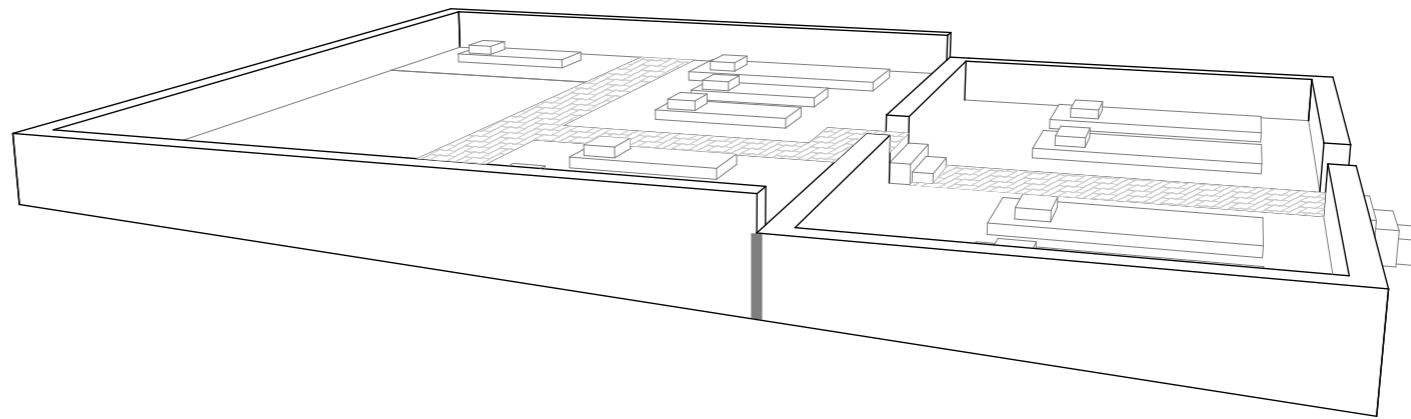

3 GRAVE SITE - 3D 1:100

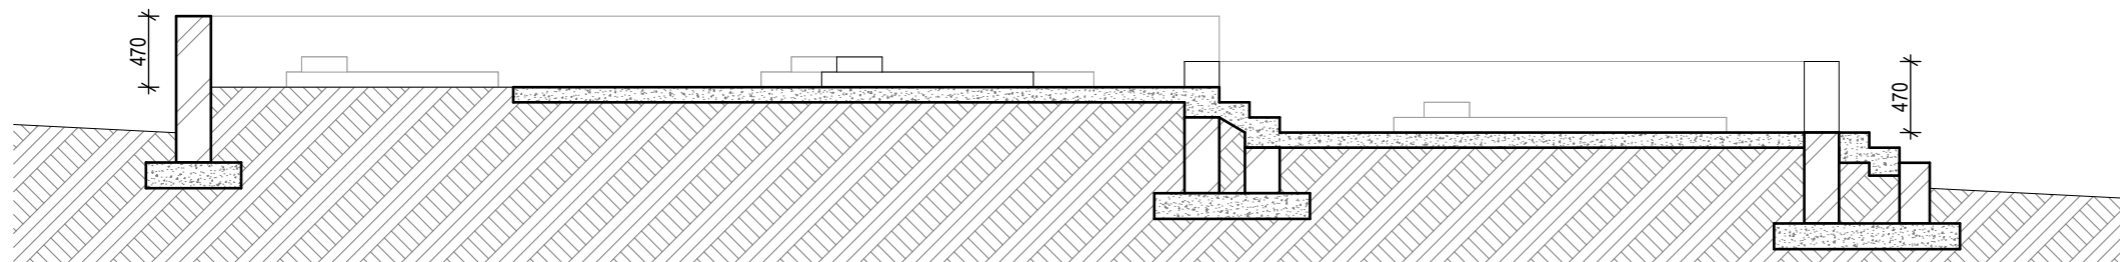

2 GRAVE SITE - SECTION 1 1:50

NOTES:

ALL SPECIFICATIONS TO BE CHECKED WITH ARCHITECTS.
ALL DISCREPANCIES TO BE REPORTED TO THE ARCHITECT.

REVISIONS:

No.	Date	Description

Architect : **B. ILORI**
SACAP REG NO : **4849**

Client :

IDC Architects
East London • Port Elizabeth • Cape Town

IDC House
15 Belgrave Road
Belgrave
East London
5201

Tel : 043 743 0522
Fax : 043 743 0534
E-mail : info@idcarch.co.za
 : idcarch@mweb.co.za

Client :



arts and culture
Department:
Arts and Culture
REPUBLIC OF SOUTH AFRICA

Implementing Agent:



idt
Independent Development Trust

Project title :
OR TAMBO HOMESTEAD

Building :

Dwg title :

GRAVE SITE - PLAN, GRAVE SITE - SECTION 1,
GRAVE SITE - 3D

Dwg purpose : **WORKING DRAWING**

Checked :	Drawn :	Scale :
B. Ilori	L. Maliwa	1:100, 1:50
Rev. no.	Date	Paper size
	11 February 2013	A3

Project no. **BIZ/ORTH/**

Dwg. no. **BIZ/ORTH/5017-WD**