


Reference	CAD-Line Survey-LOU
Effective Date	15/10/2015
Revision	01

DOORNHOEK 480 LS PTN19

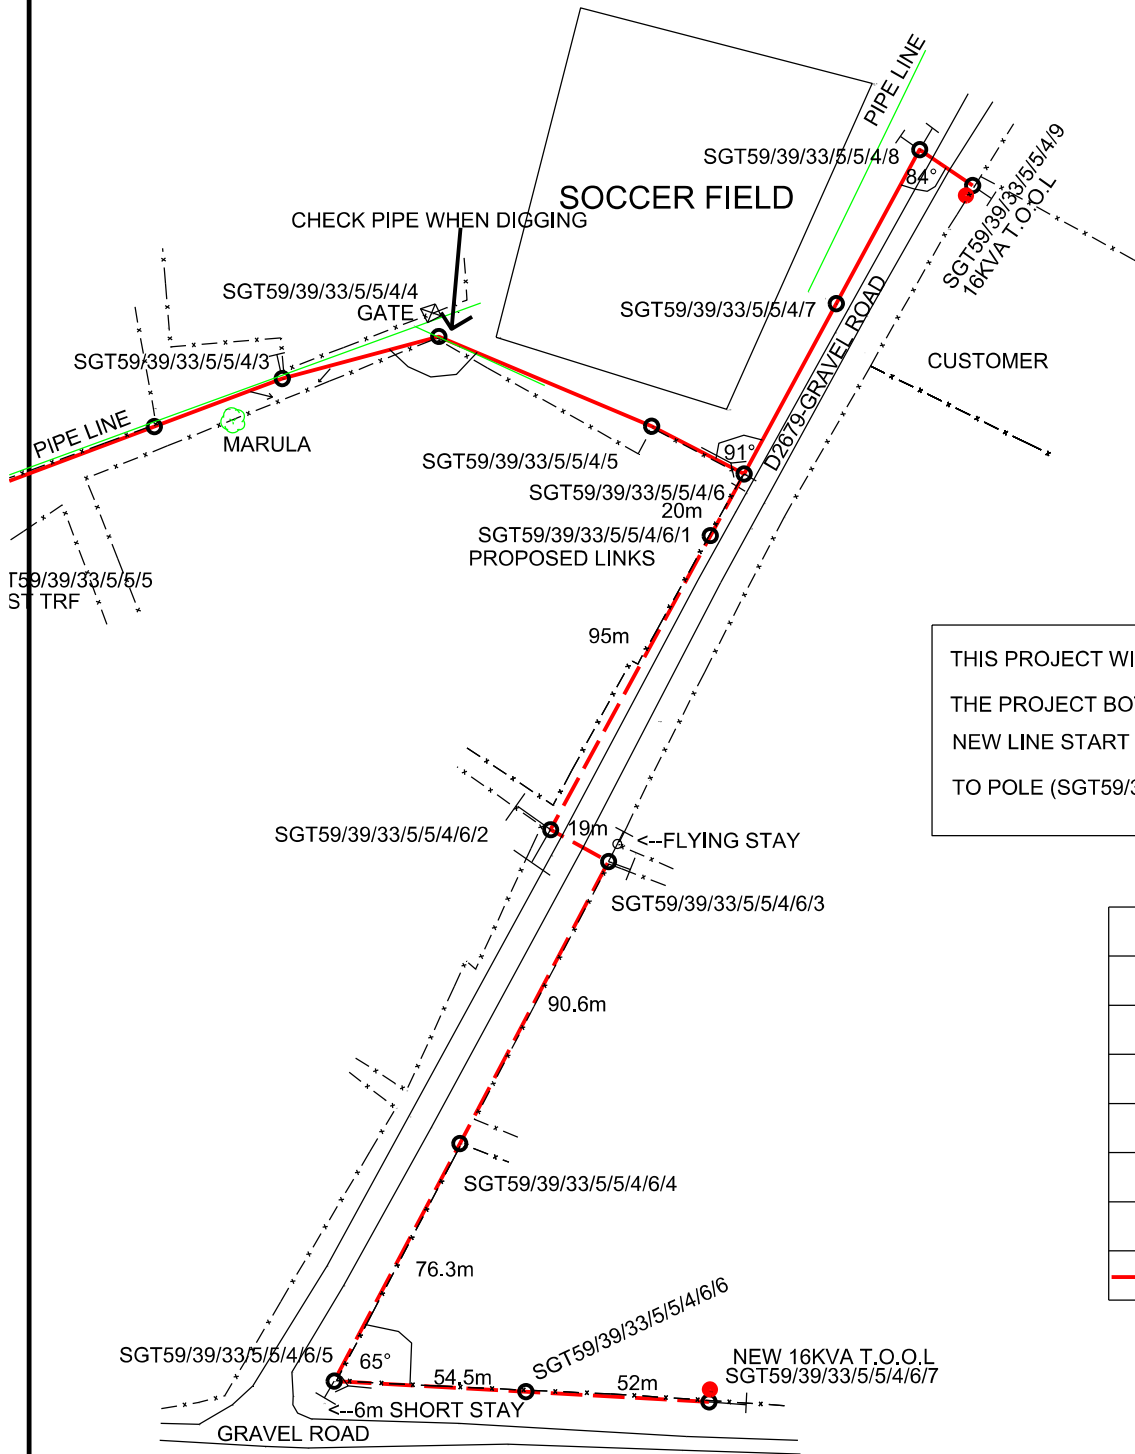

THIS PROJECT WILL CONNECT FROM THE PROJECT BOT250678636
 NEW LINE START FROM POLE (SGT59/39/33/5/5/4/6)
 TO POLE (SGT59/39/33/5/5/4/6/7)

LEGEND	
	New Pole
	New Transformer
	Existing Pole
	Existing Transformer
	New Line
	Existing MV Line
	MV still to be constructed

STRUT POLE		
	2	
	1	
MATHIBA Z	0	2018/11/15
SURVEYOR	REV	SURVEY DATE

FEEDER:	SOEKMEKAAR-GROENPUNT 22KV
PROJECT NO:	BOT251454518
CONDUCTOR:	FOX
LENGTH OF LINE:	407.4m
SURVEYOR:	ZM MATHIBA
DRAUGHTSPERSON:	ZM MATHIBA

CUSTOMER:	MARTIN MUNDUYI
PROPERTY:	DOORNHOEK 480 LS PTN19
CONTACT DETAILS	
SCALE:	[1:2 500]
PAGE:	[1] of [1]

THIS DRAWING IS THE PROPERTY OF Eskom
 Disclaimer: Eskom is not responsible for any errors displayed on this drawing