


**PORTION 3  
HARTBEESTFONTEIN537-JR**

Note: RED PECKS on site indicate structure position.  
 PLEASE NOTE:  
 NO PROTECTED TREES/PLANTS MAY BE CUT/TRIMMED/REMOVED  
 UNLESS THE APPLICABLE TREE PERMIT IS ISSUED AND HANDED  
 TO THE CONSTRUCTION CONTRACTOR.

25 kVA Trfr.  
 Project no:WS74048904C  
 NAME ESKOM  
 Drawn by: C.FOURIE  
 Date:26 JANUARY 2015  
 Surveyed by: Tshifiwa ( Hendry ) Ludere  
 072 489 8886

T-Off Pole no: ER/HON152/48  
 T-Off angle:64°10'30.51"  
 22 kV Line  
 926.6m Length of Line

LOCALITY PLAN

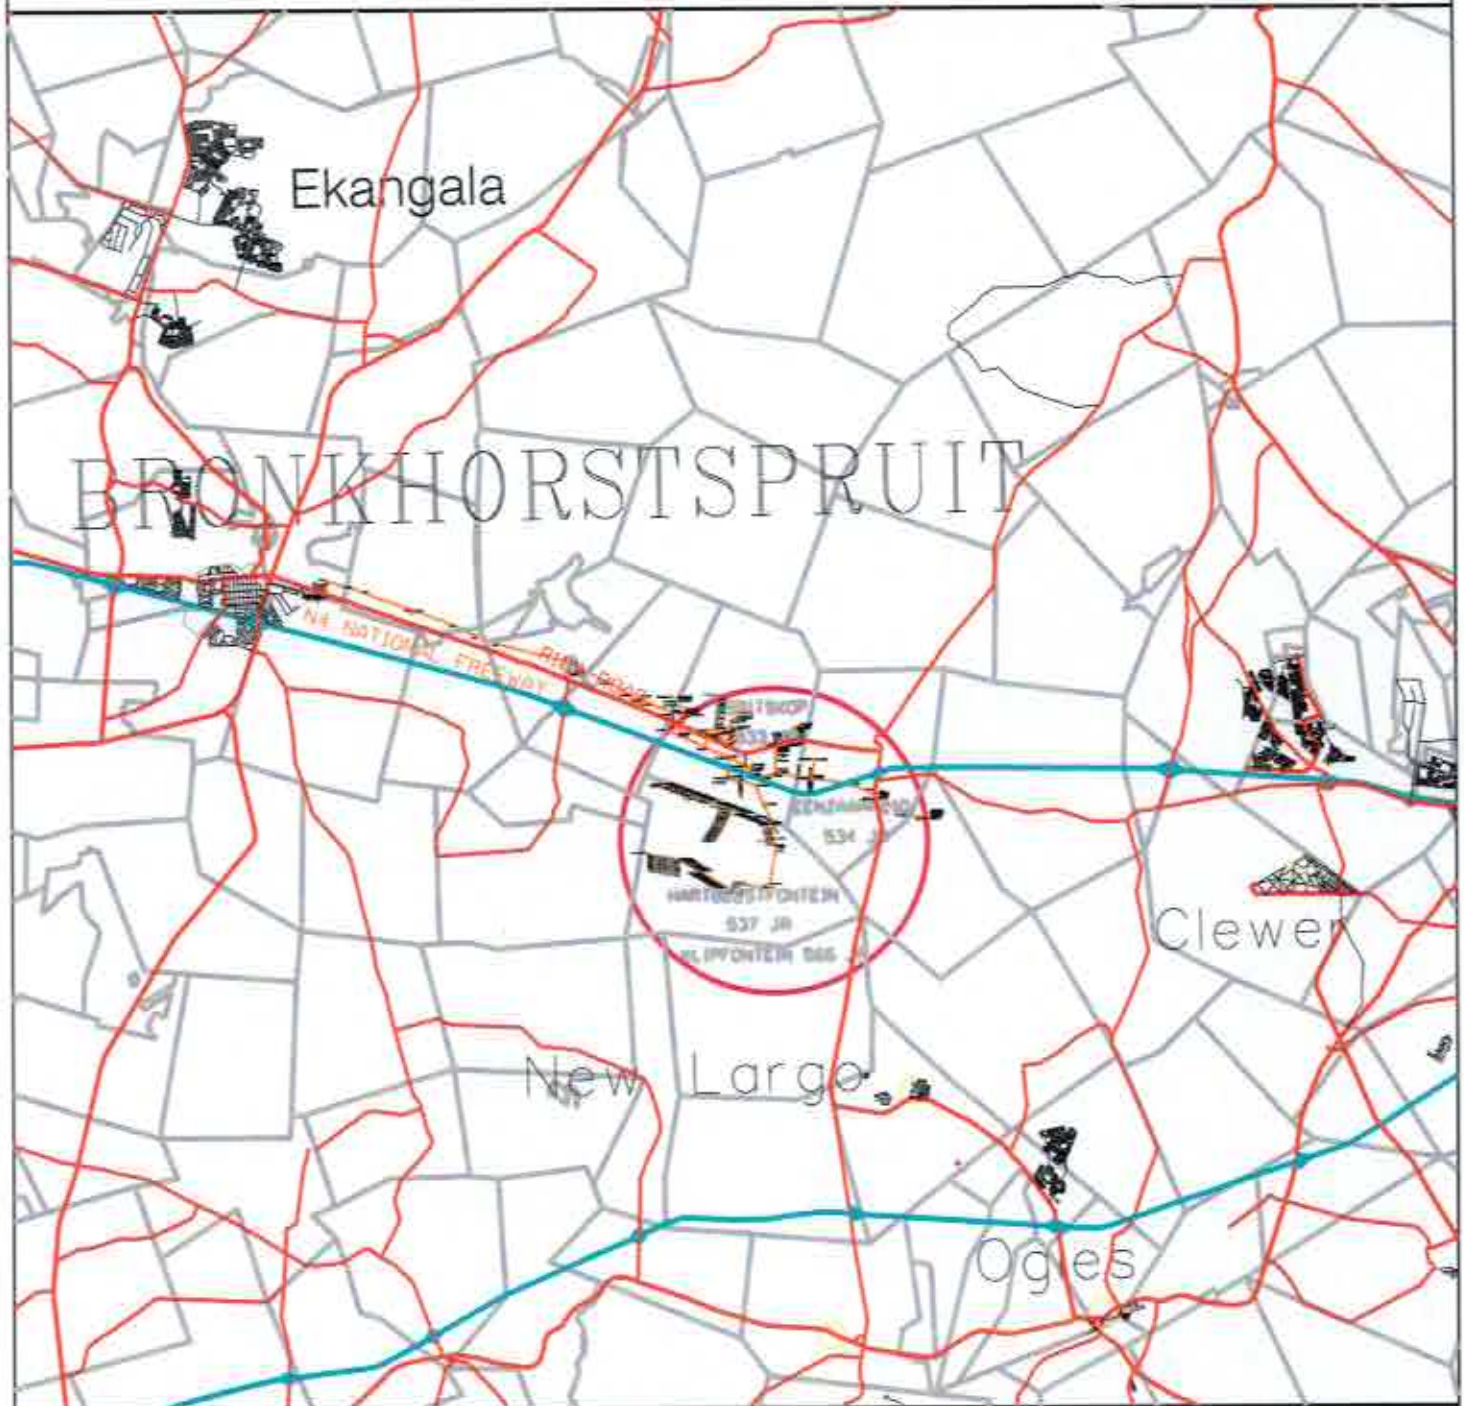

Disclaimer  
 Geographic Institute of South Africa  
 and/or responsible to the extent  
 of the information provided in this plan.



COORDINATE SYSTEM: L084/29

SCALE 1:250 000

Information from official maps reproduced under Government printers copyright authority No. 4138 of 20/03/1999




Mpumalanga Operating Unit  
 Land Development

P.O. Box 223  
 eMalahleni 1035  
 Tel 013 - 693 3121  
 Fax 013 - 693 3261

Feeder:	ERASMUS / HONINGKRANS 1 22KV	Surveyor:	
Customer:	ESKOM	Geographic mapping:	A MABESELE
Project No:	WS74048904C	Date compiled:	23/12/2014
Portion of map no:	2528 DD 9	T-OFF POLE COORD:	Y=9639 9650    28° 50' 01.5" E X=2865039 2820    25° 53' 36.7" E
Page:	1 of 3	Revised by:	
		Revision date:	

DASHED RED LINE INDICATES POWERLINE ROUTE

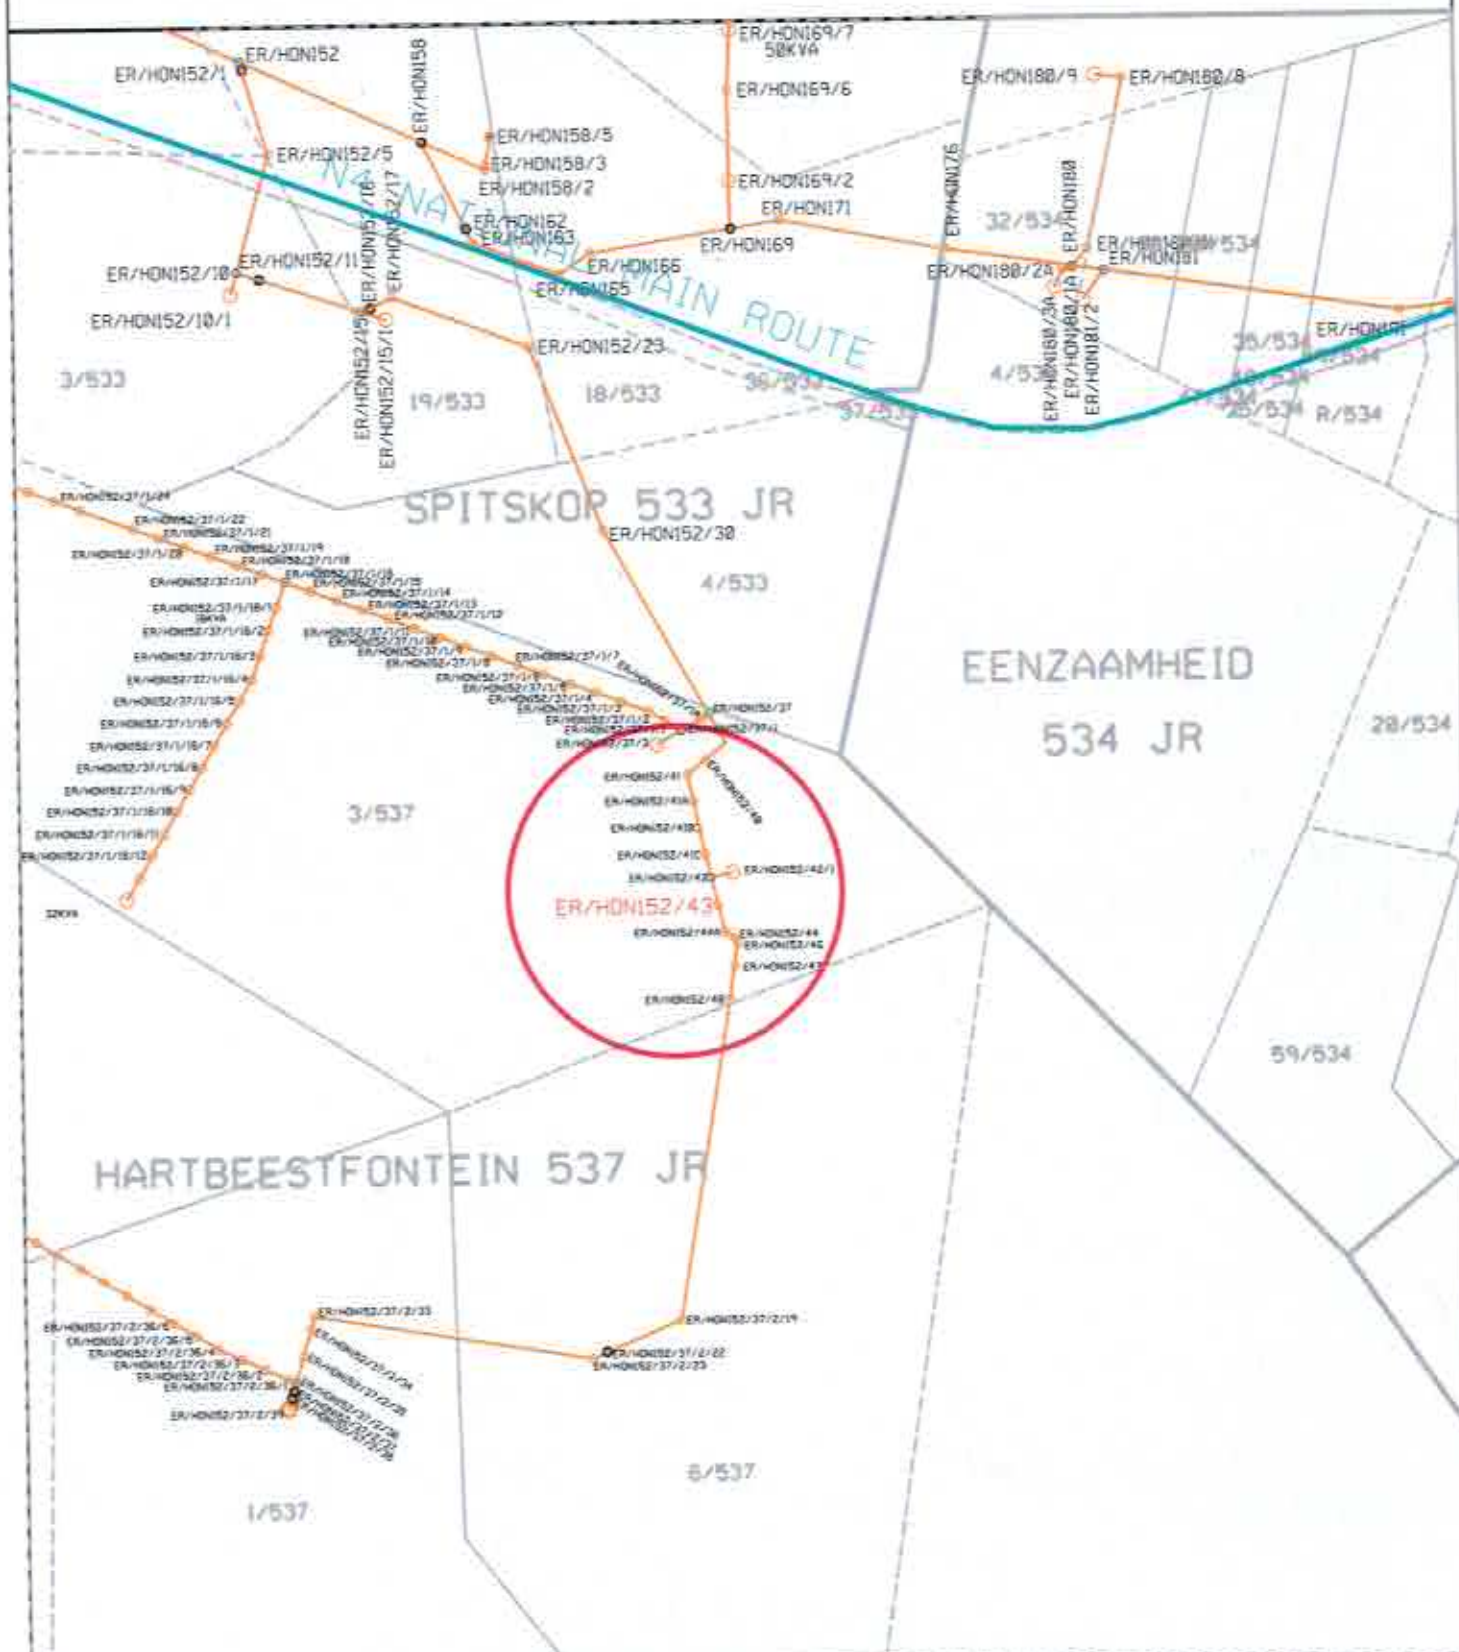

Route plan  
Mpumalanga Operating Unit

Disclaimer  
Geographic Mapping Information are not  
intended for any other use unless  
expressly stated on the map. The  
following names indicate water users  
Copyrighted Topographical



Feeder:	ERASMUS / HONINGKRANS 1 22kV
Customer:	ESKOM
Project No:	WS74048904C
FSA / TSA Area:	WITBANK FSA / WITBANK SOUTH

Portion of map no: 2528 DD S  
Scale: 1:25 000

