




ROODERAND 35
 PORTION 2

BRAK-SPRUIT 222
ROODERAND 35

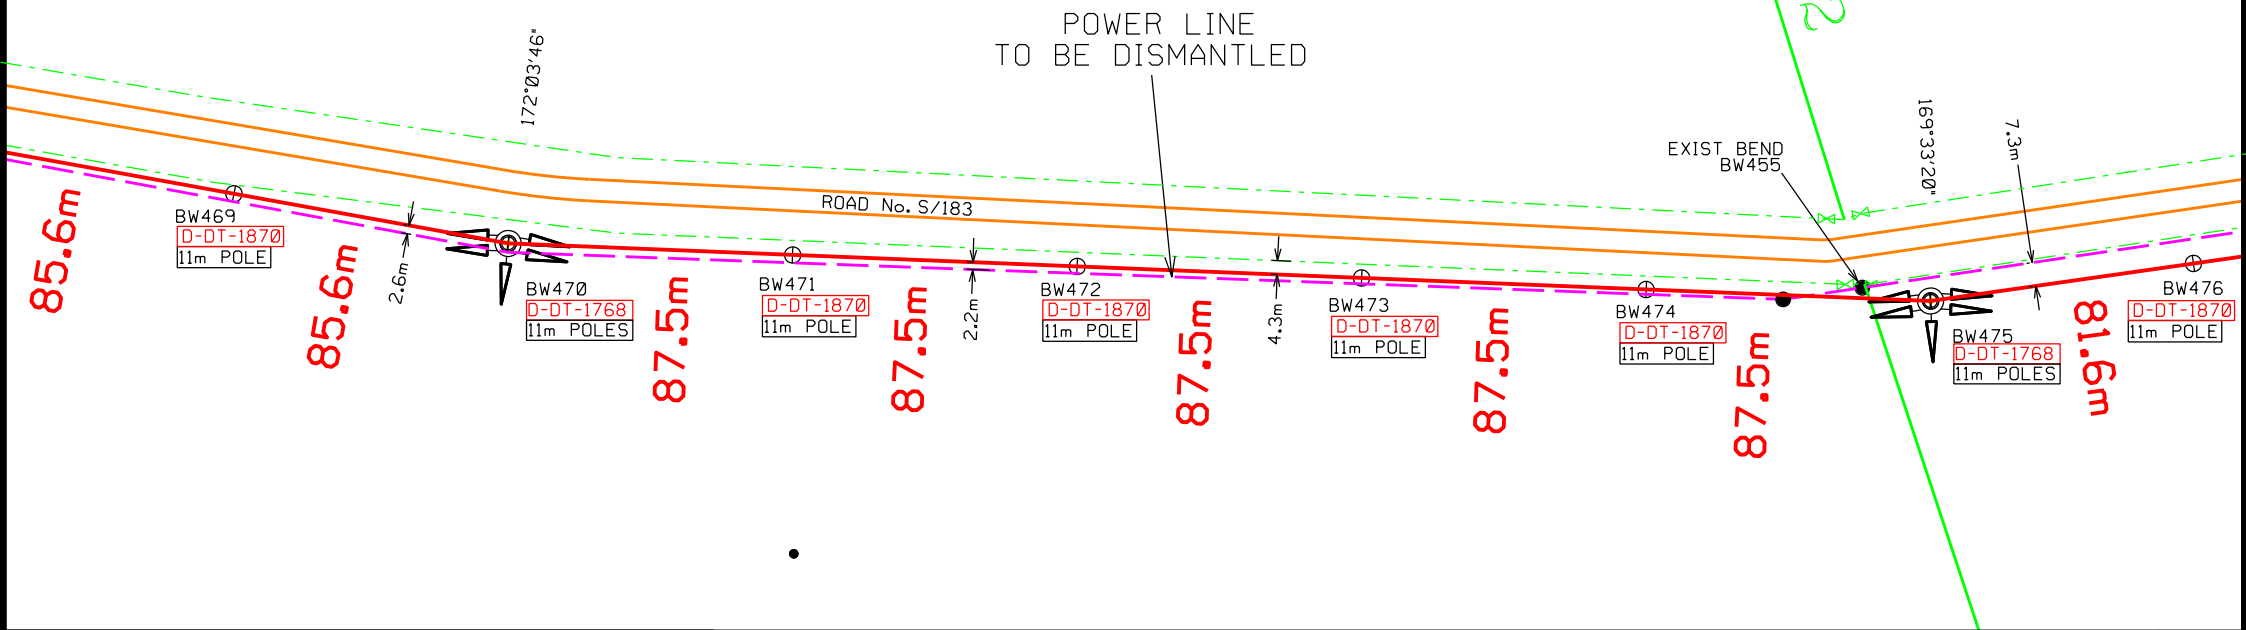

POWER LINE
 TO BE DISMANTLED

ROAD No. S/183

EXIST BEND
 BW455

BW469
 D-DT-1870
 11m POLE

85.6m

2.6m

BW470
 D-DT-1768
 11m POLES

87.5m

BW471
 D-DT-1870
 11m POLE

87.5m

2.2m

BW472
 D-DT-1870
 11m POLE

87.5m

4.3m

BW473
 D-DT-1870
 11m POLE

87.5m

BW474
 D-DT-1870
 11m POLE

87.5m

169°33'20"

BW475
 D-DT-1768
 11m POLES

81.6m

7.3m

BW476
 D-DT-1870
 11m POLE

172°03'46"