


Legend

- Mine Layout
- Proposed Pipeline

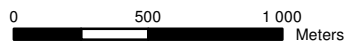


Scale: 1:10 000 @ A3
SA Grid WGS84

BAKUBUNG PLATINUM MINE (PTY) LTD


**Appendix D1
Infrastructure Layout**



SLR Consulting (Africa) (Pty) Ltd
P O Box 1596, Cramerview, 2060, South Africa
Tel: +27 (11) 467-0945 Fax: +27 (11) 467-0978

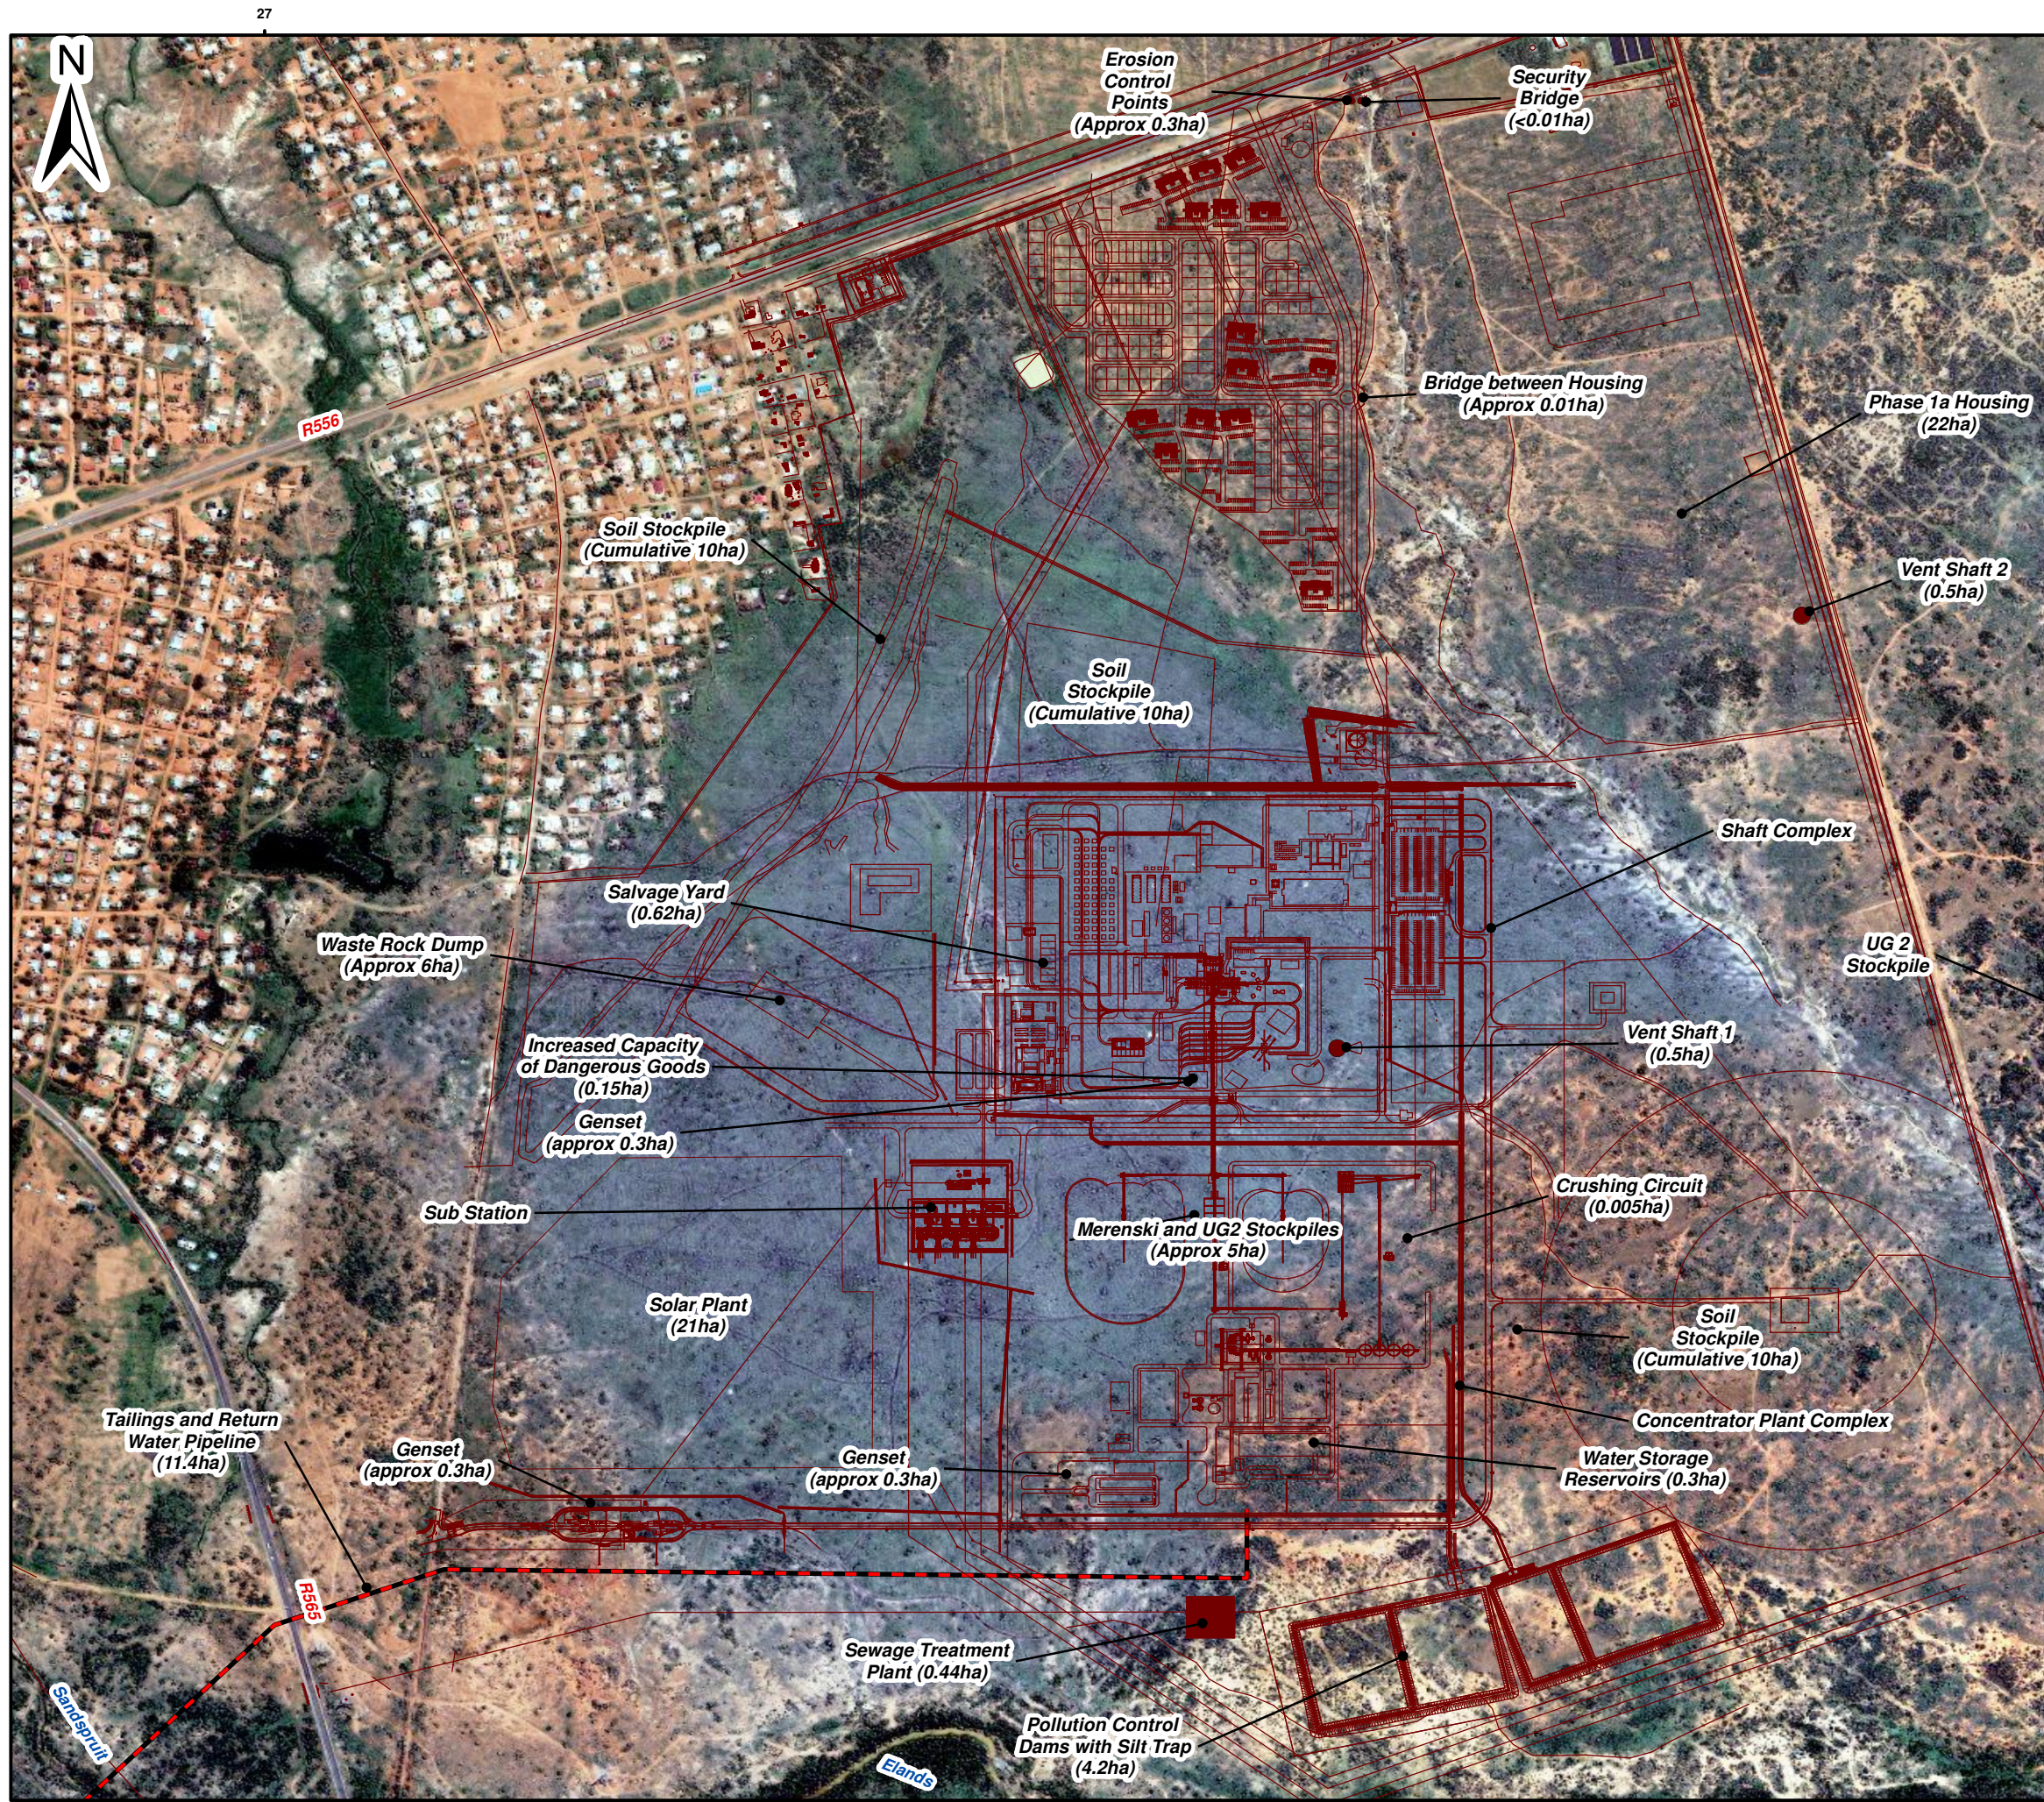

- Legend**
- Mine Layout
 - - - Proposed Pipeline

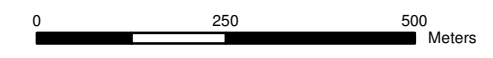


Scale: 1:10 000 @ A3
SA Grid WGS84

BAKUBUNG PLATINUM MINE (PTY) LTD



**Appendix D2
Plant Layout**

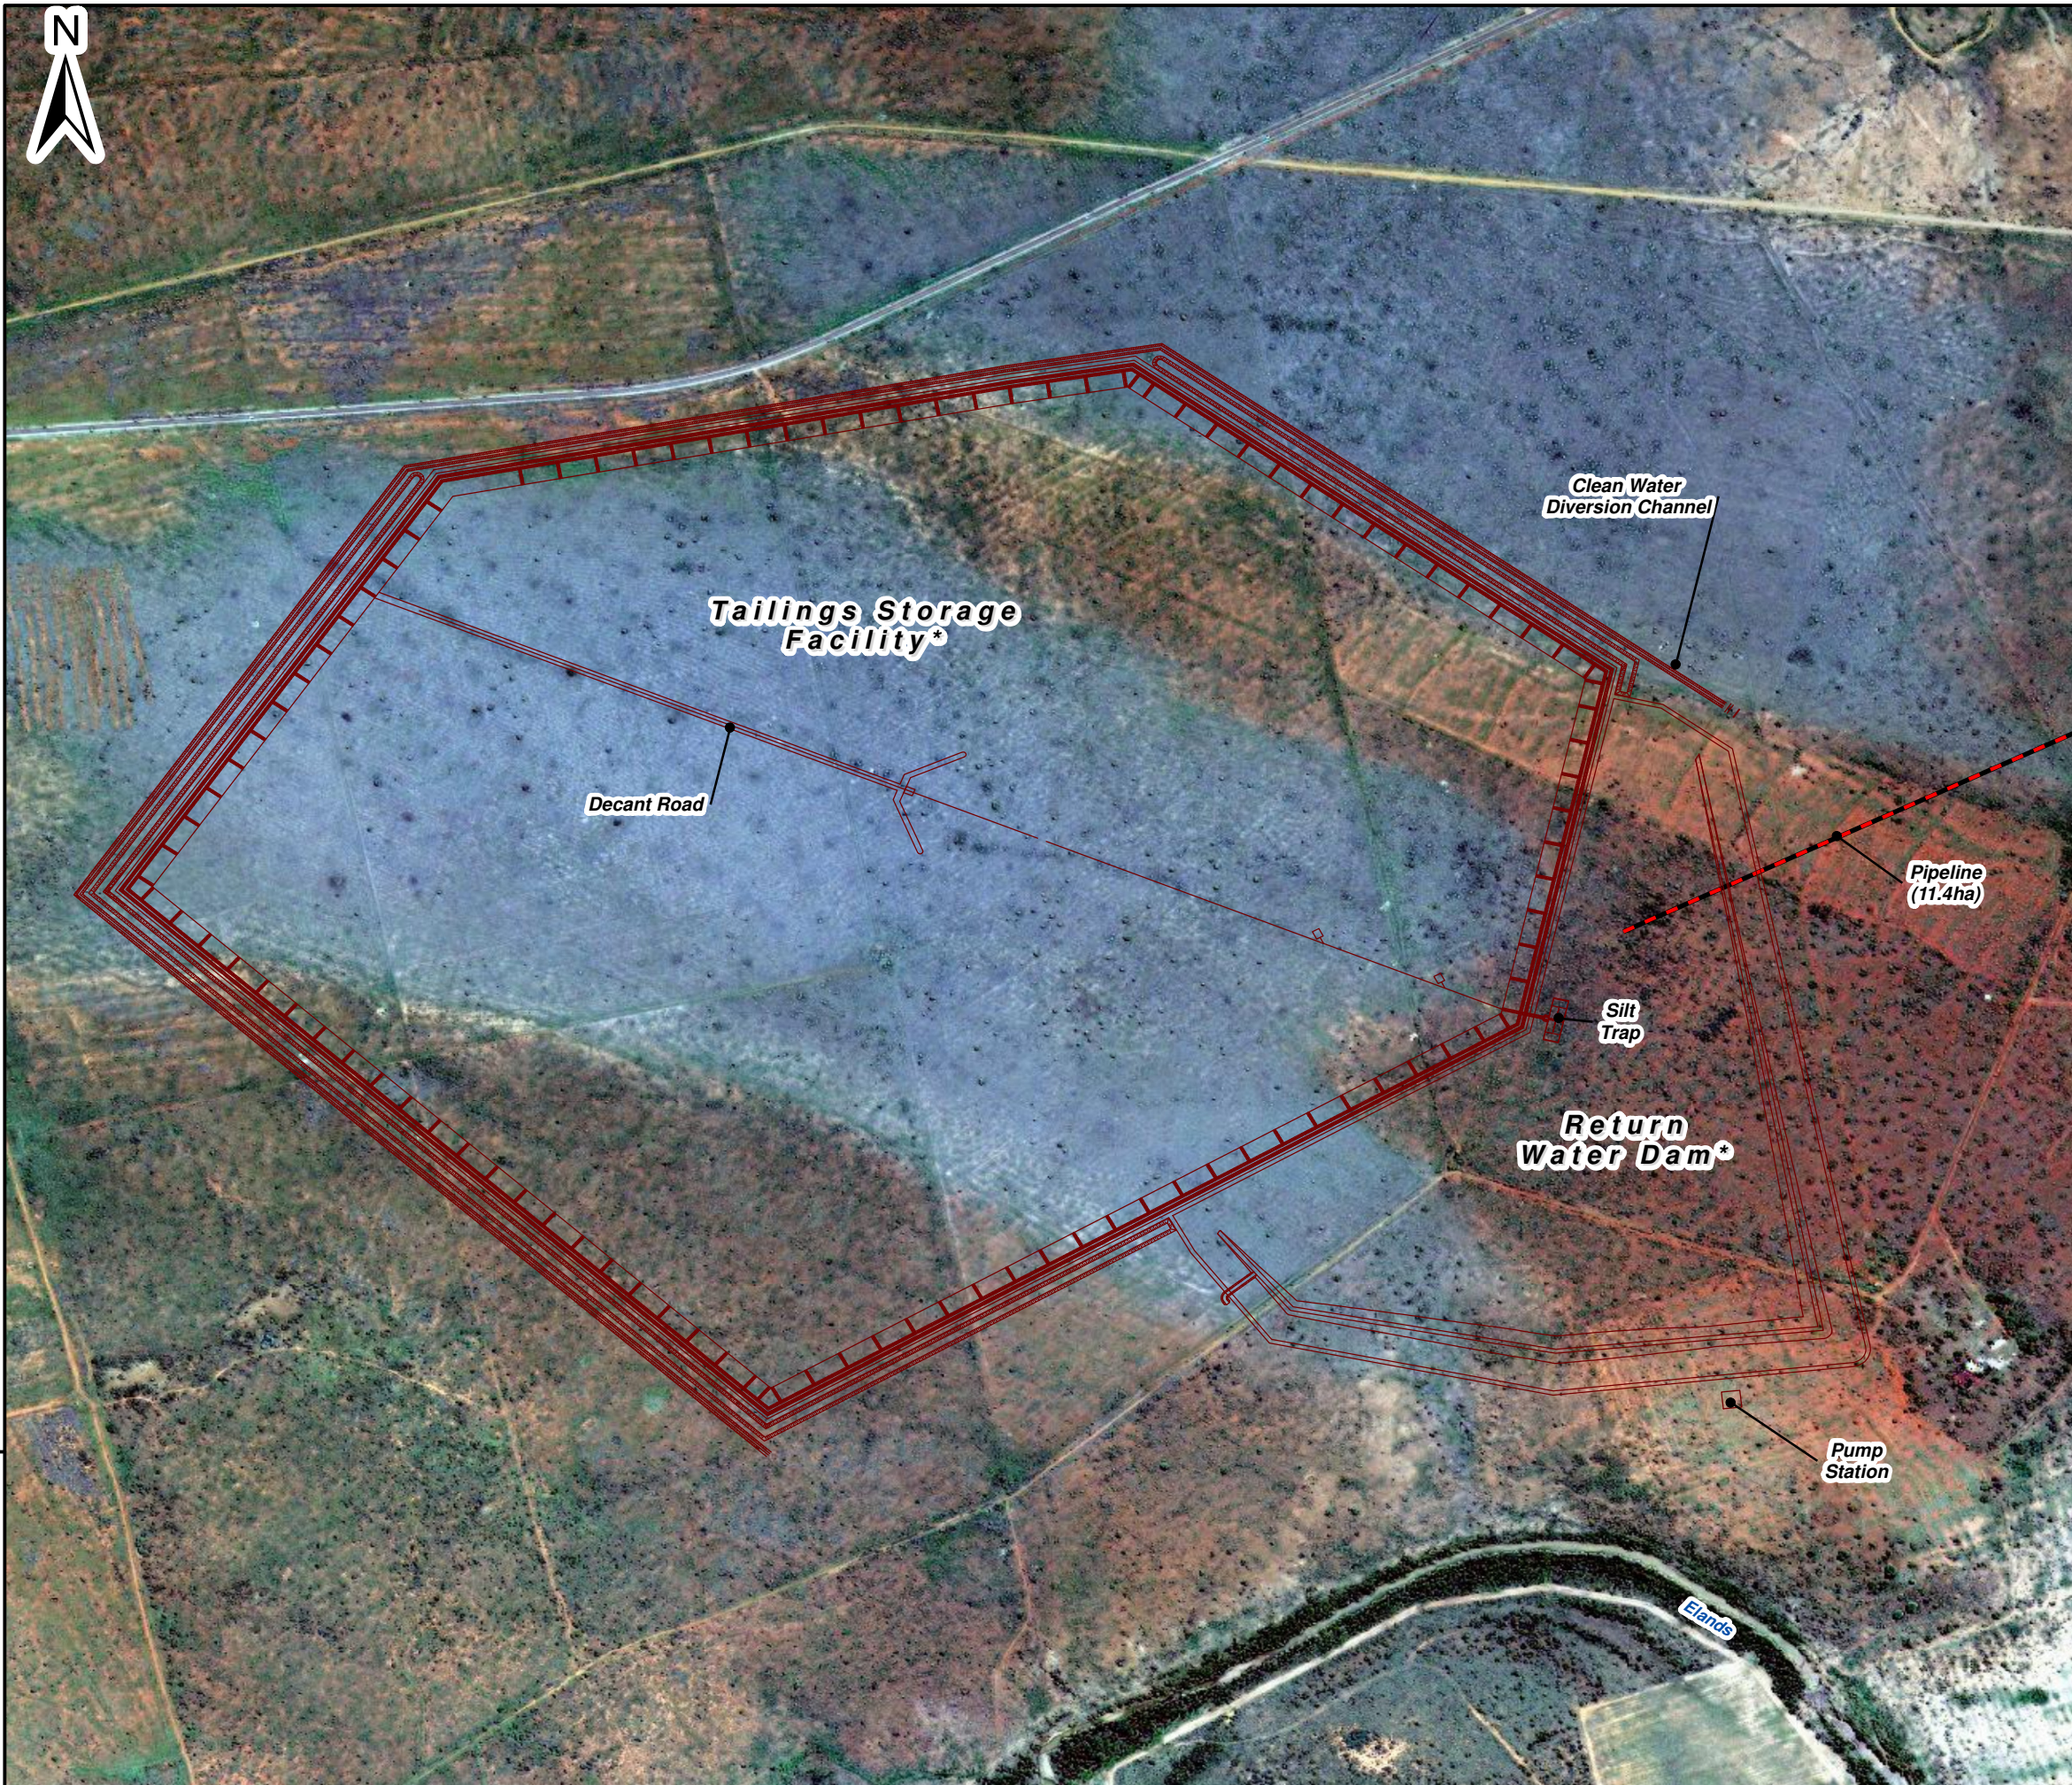


SLR Consulting (Africa) (Pty) Ltd
P O Box 1596, Cramerview, 2060, South Africa
Tel: +27 (11) 467-0945 Fax: +27 (11) 467-0978



Legend

-  Mine Layout
-  Proposed Pipeline

*** Size of TSF, with perimeter roads and Return Water Dam = (166ha)**

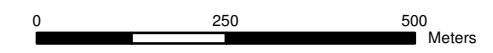

Scale: 1:10 000 @ A3
SA Grid WGS84

BAKUBUNG PLATINUM MINE (PTY) LTD

Appendix D3
TSF Layout



SLR Consulting (Africa) (Pty) Ltd
P O Box 1596, Cramerview, 2060, South Africa
Tel: +27 (11) 467-0945 Fax: +27 (11) 467-0978