


DATA				
SYE/SI DES / METER/METRES	RICTINGSHOEKE / ANGLE OF DIRECTION	KOORDI NATE / STELSEL / SYSTEM	CO-ORDI NATES L.O. X	HOOGTES / HEIGHTS
KONSTANTE/CONSTANTS				

OPPERVLAKTE / AREA:
OPGEMEET DEUR:
SURVEYED BY: _____

DATUM:
DATE: _____

VERWYSING	REFERENCE	
KRAGLYNE 400-33KV	—●—●—●—●—	POWER LINES 400-33KV
ENKEL PAAL KONSTRUKSIE	○	SINGLE POLE CONSTRUCTION
KABELS	—○—○—○—	CABLE
SECURE TEI TSSOMHEINING	—●—●—●—	SECURITY FENCE
KAMP EN ANDER DRADE	- - - - -	CAMP AND OTHER FENCES
PIPLYNE	—P—P—P—	PIPE LINES
TELEFOONLYNE	—T—T—T—	TELEPHONE LINES
GEBOUE	□	BUILDINGS
HEX	□	GATE
WATERTEK	□	WATER TANK
BOORGAT	○	BORE HOLE
RESERVOIR	○	RESERVOIR
LAMP/PAAL LIG	○	LAMP POST LIGHT
BRANDELUSSER	○	FIRE EXTINGUISHER
MUR (T BESKRYF)	□	WALL (LABEL)
STAALWERK	□	STEELWORK
TERRAS	□	TERRACE
ONDERVERDELINGSGRENS	---	SUBDI VISION BOUNDARY
HOOFPLAASGRENS	---	MAIN FARM BOUNDARY
TERRAIN SERWI TUUTGRENS	---	SITE SERVITUDE BOUNDARY
UITGRAWINGS	---	EXCAVATIONS
HELIKOPTER LANDINGSSTERREIN	○	HELIPAD

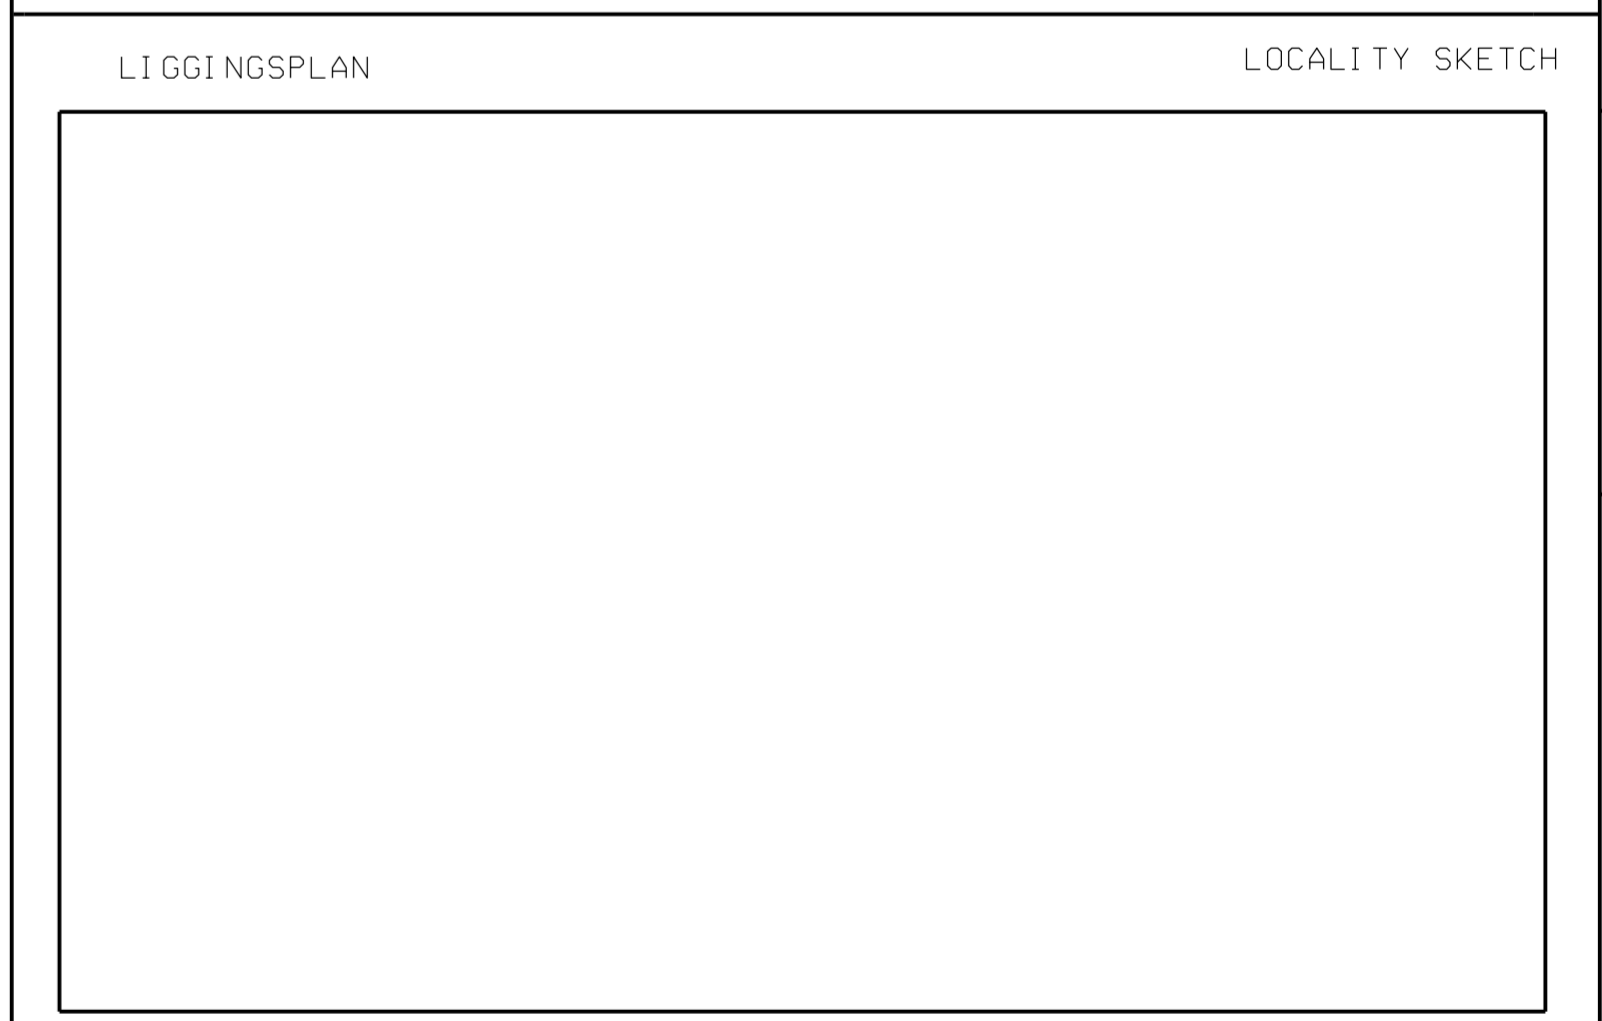

SKAAL: SCALE:	PLAN NO:
---------------	----------

REV	DATE	BY	CHKD	REFERENCE DRAWINGS

APPROVED: _____

GOEDGEKUR: _____

REV: _____

