
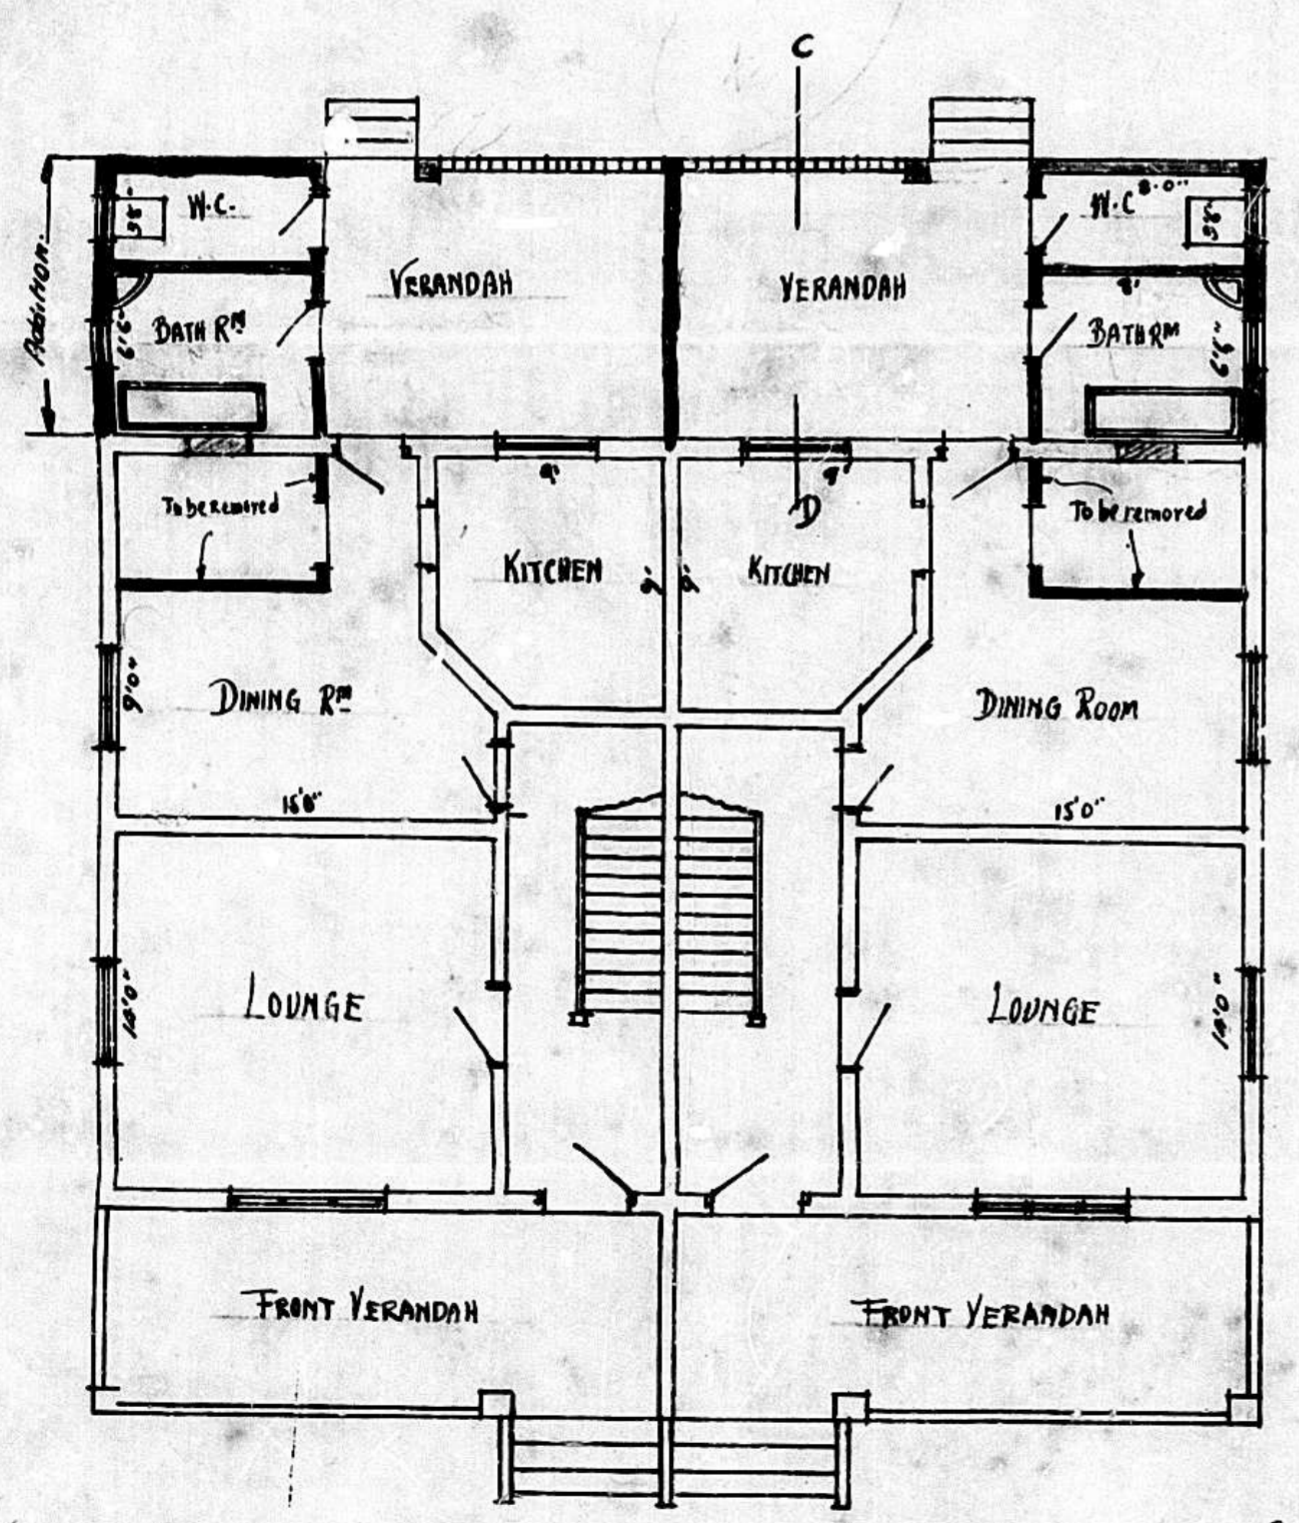


596 BARTLE ROAD

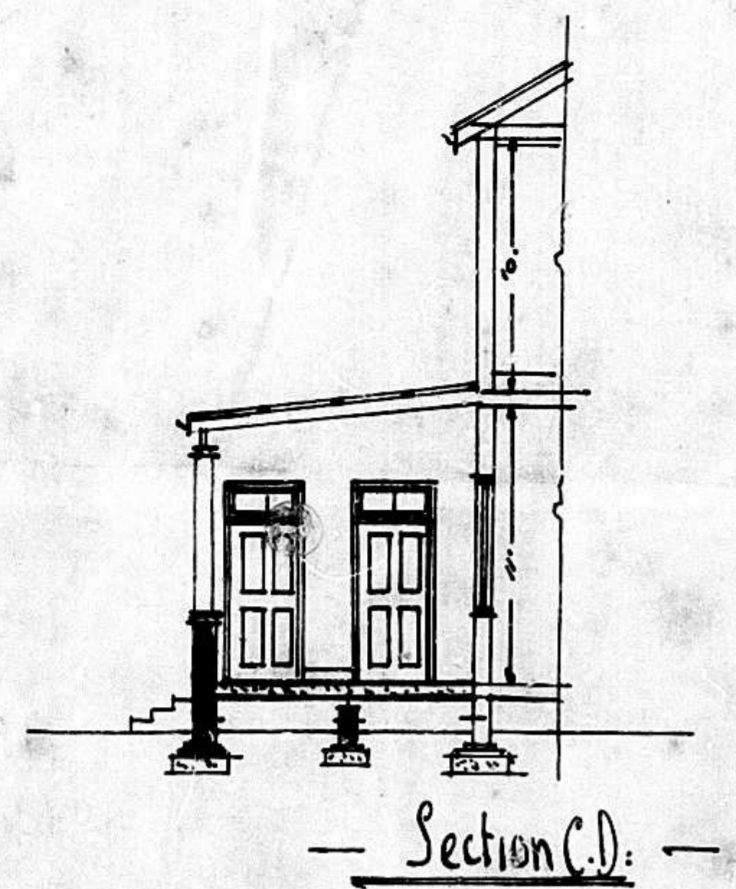



GROUND FLOOR PLAN

PROPOSED ADDITIONS  
 for:  
 MR J. Hamilton  
 596 Bartle Road

Scale  $\frac{1}{8}$ " = 1 foot

Prepared by:  
 Hobbs & Boinieux  
 2100 & 2101, Durban

Block Plan  
 Scale  $\frac{1}{16}$ " = 1 foot

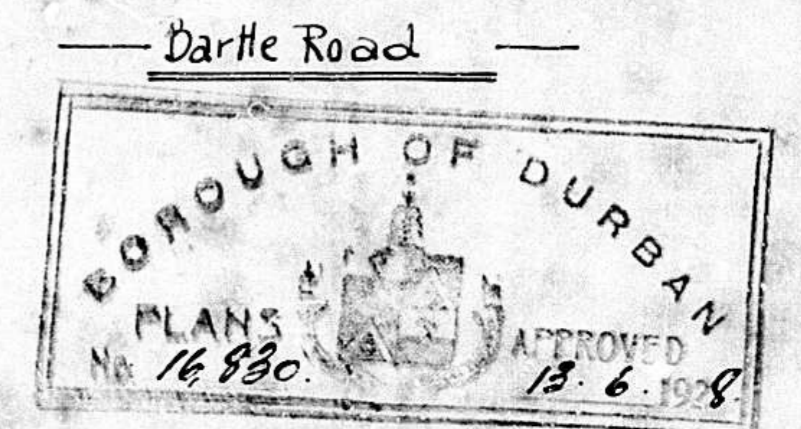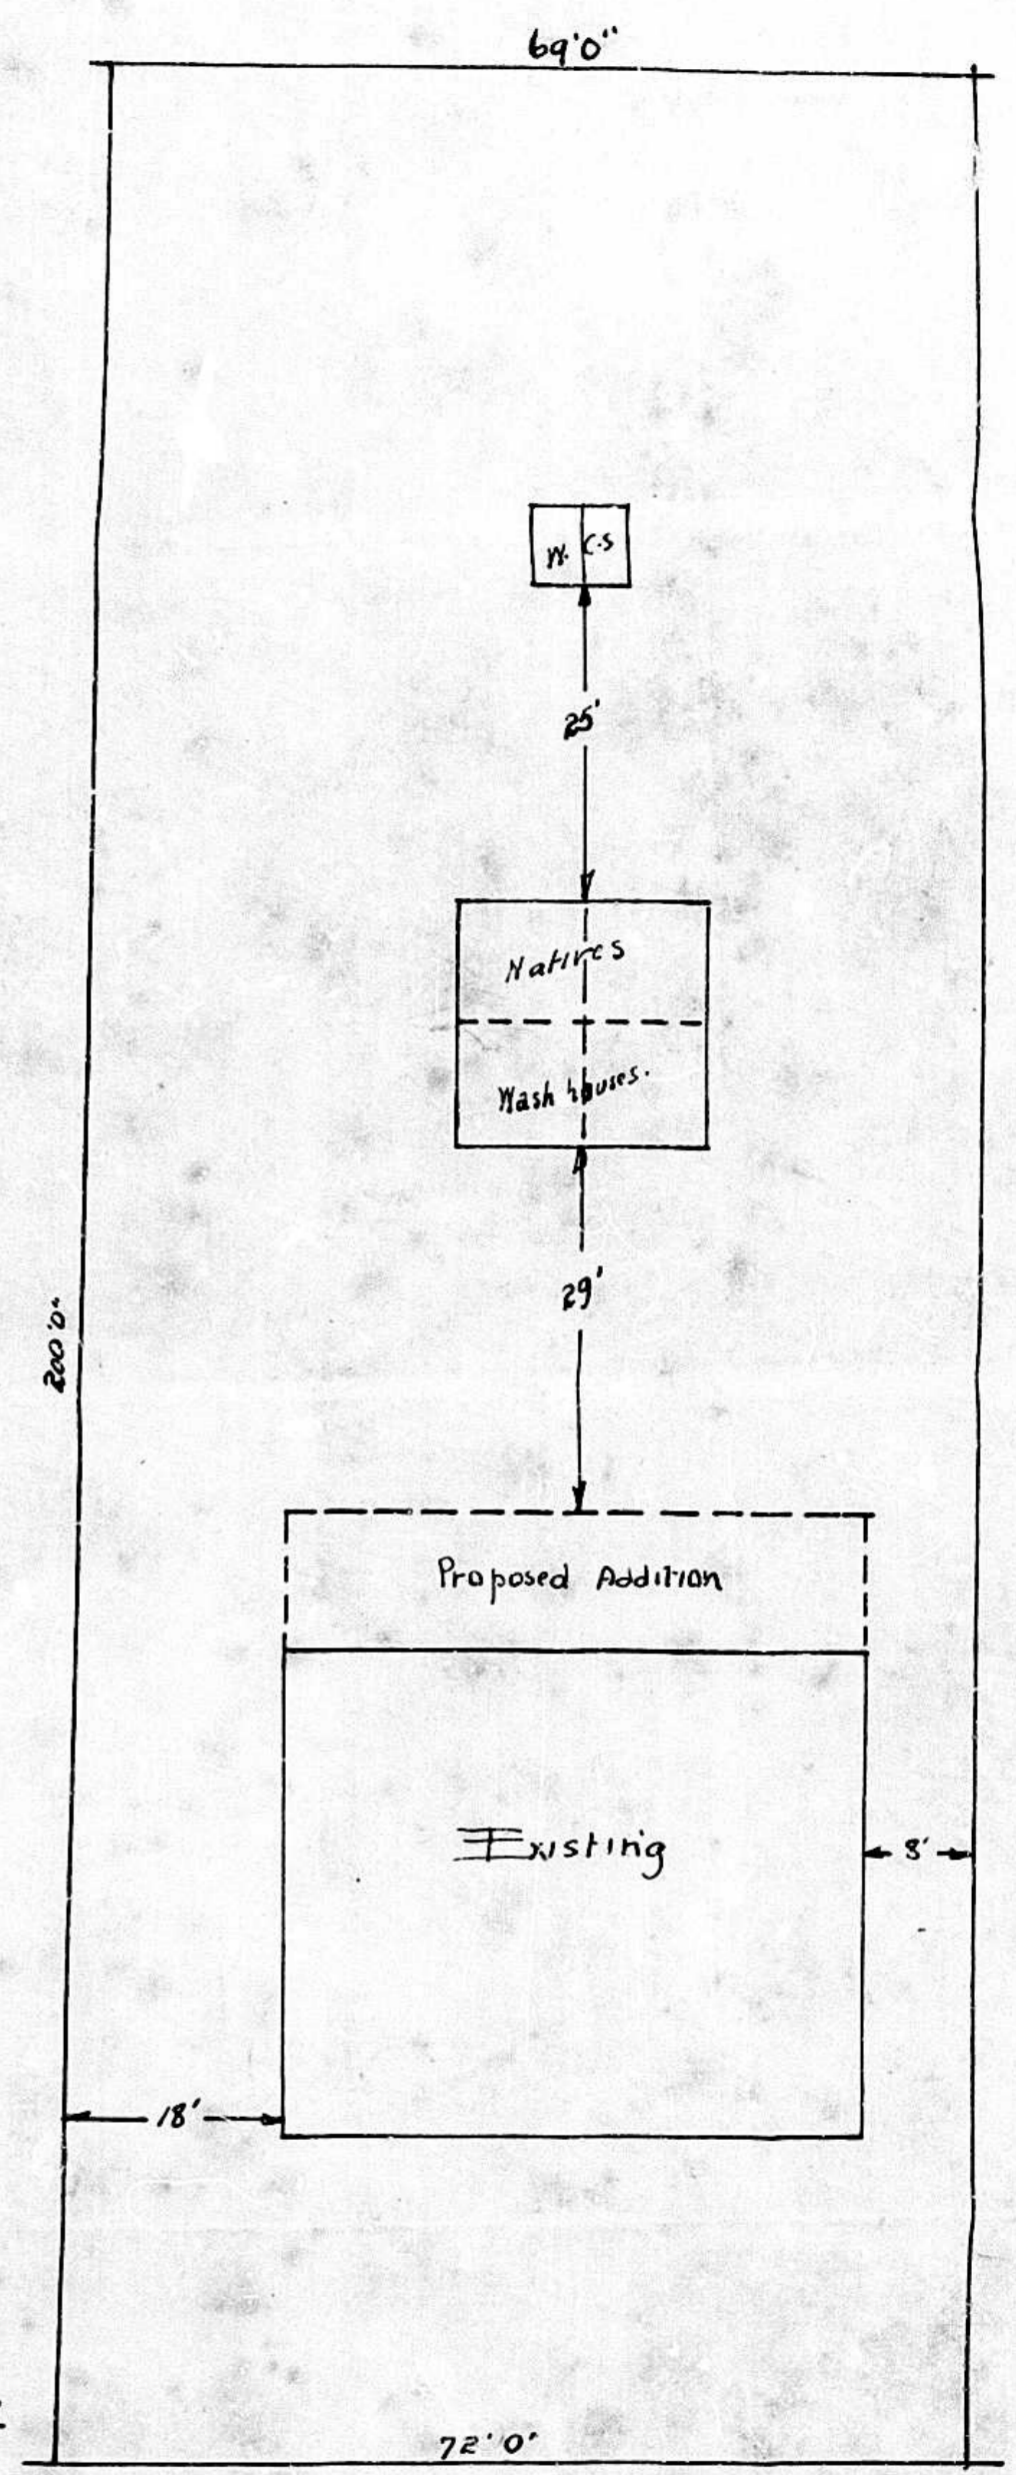

Handwritten calculations:  
 46  
 13 21  
 20 10  
 16 10  
 48 300 27  
 33 81 00  
 2 91 75  
 140