



HOWICK TRANSITIONAL LOCAL COUNCIL
APPROVED
 SUBJECT TO CONDITIONS AS INDICATED ON THE PLAN
 DATE: 30-08-99
 SIGN: [Signature]

ADMIN KIOSK
 HOWICK FALLS NATURE CONSERVANCY and BUSH GOLF operations
 July 1999

NOTES
 HOWICK TRANSITIONAL LOCAL COUNCIL
 Town Engineer
 Building Inspector
 Electrical Engineer
 Town Planning
 Health Inspector
 Chief Fire Officer
 Plan No. 61/99 Date Submitted 11-08-99

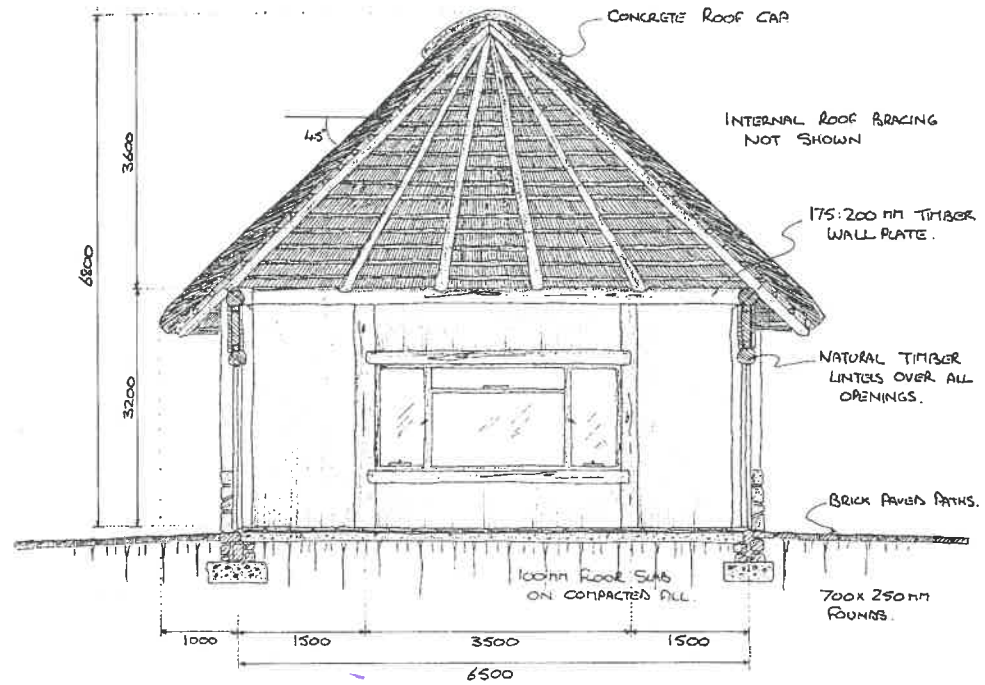


A1----- KIOSK SECTION ----- A2

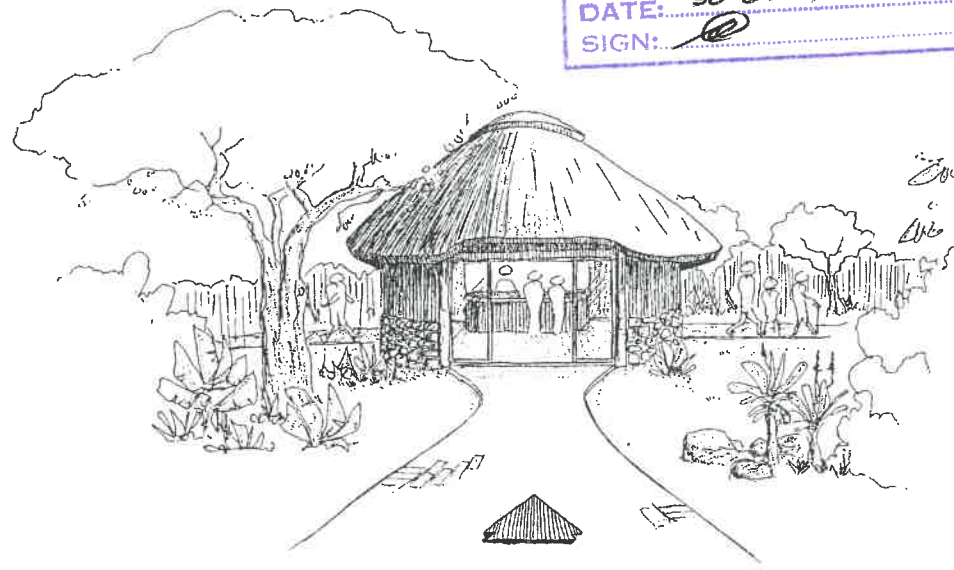


APPROACH ELEVATION

HLATIKULU STUDIO [Signature]

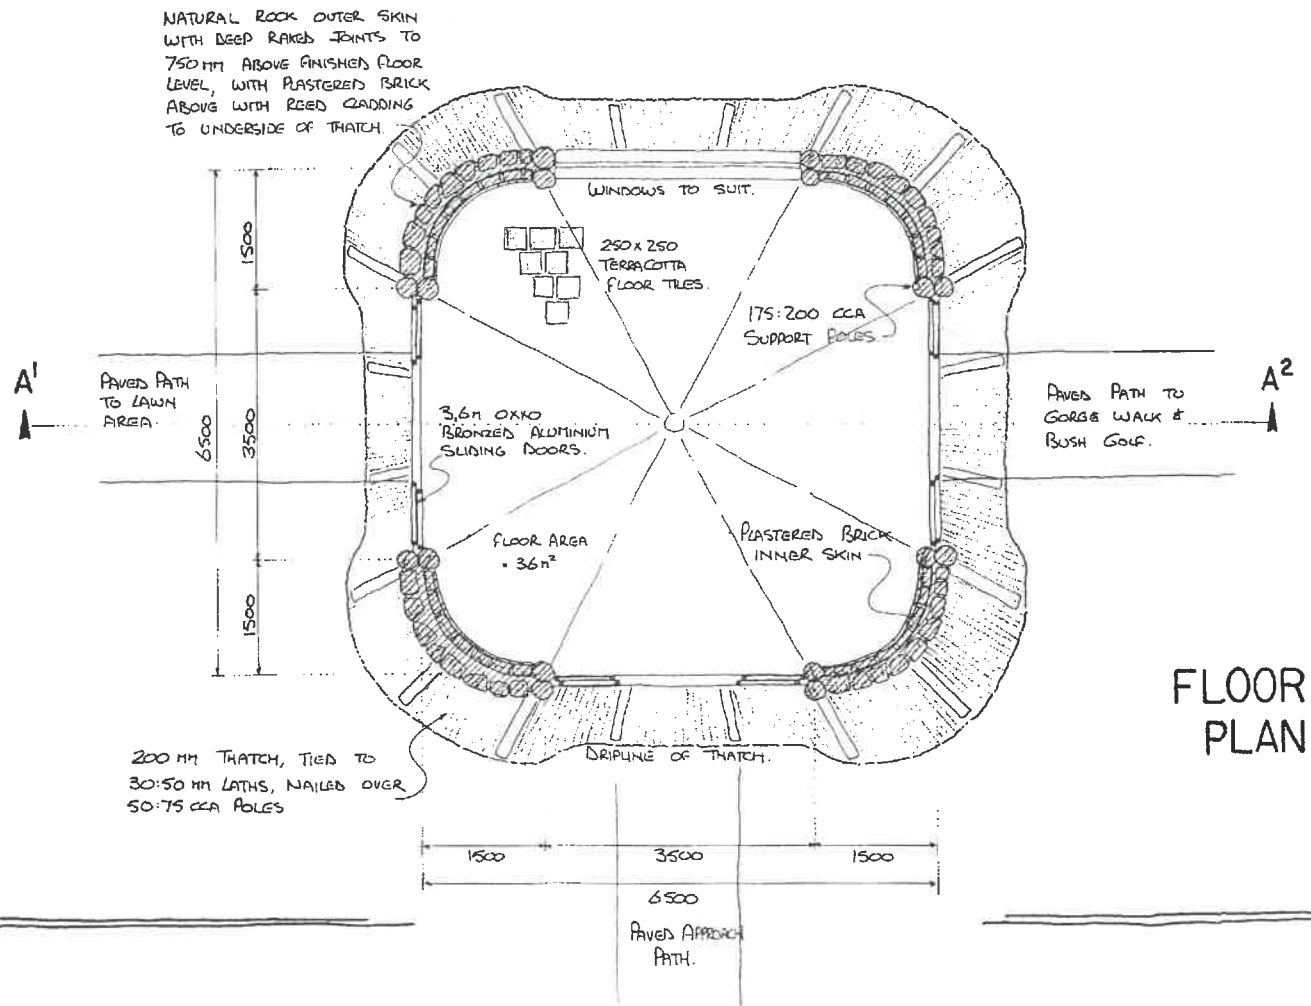

FLOOR PLAN

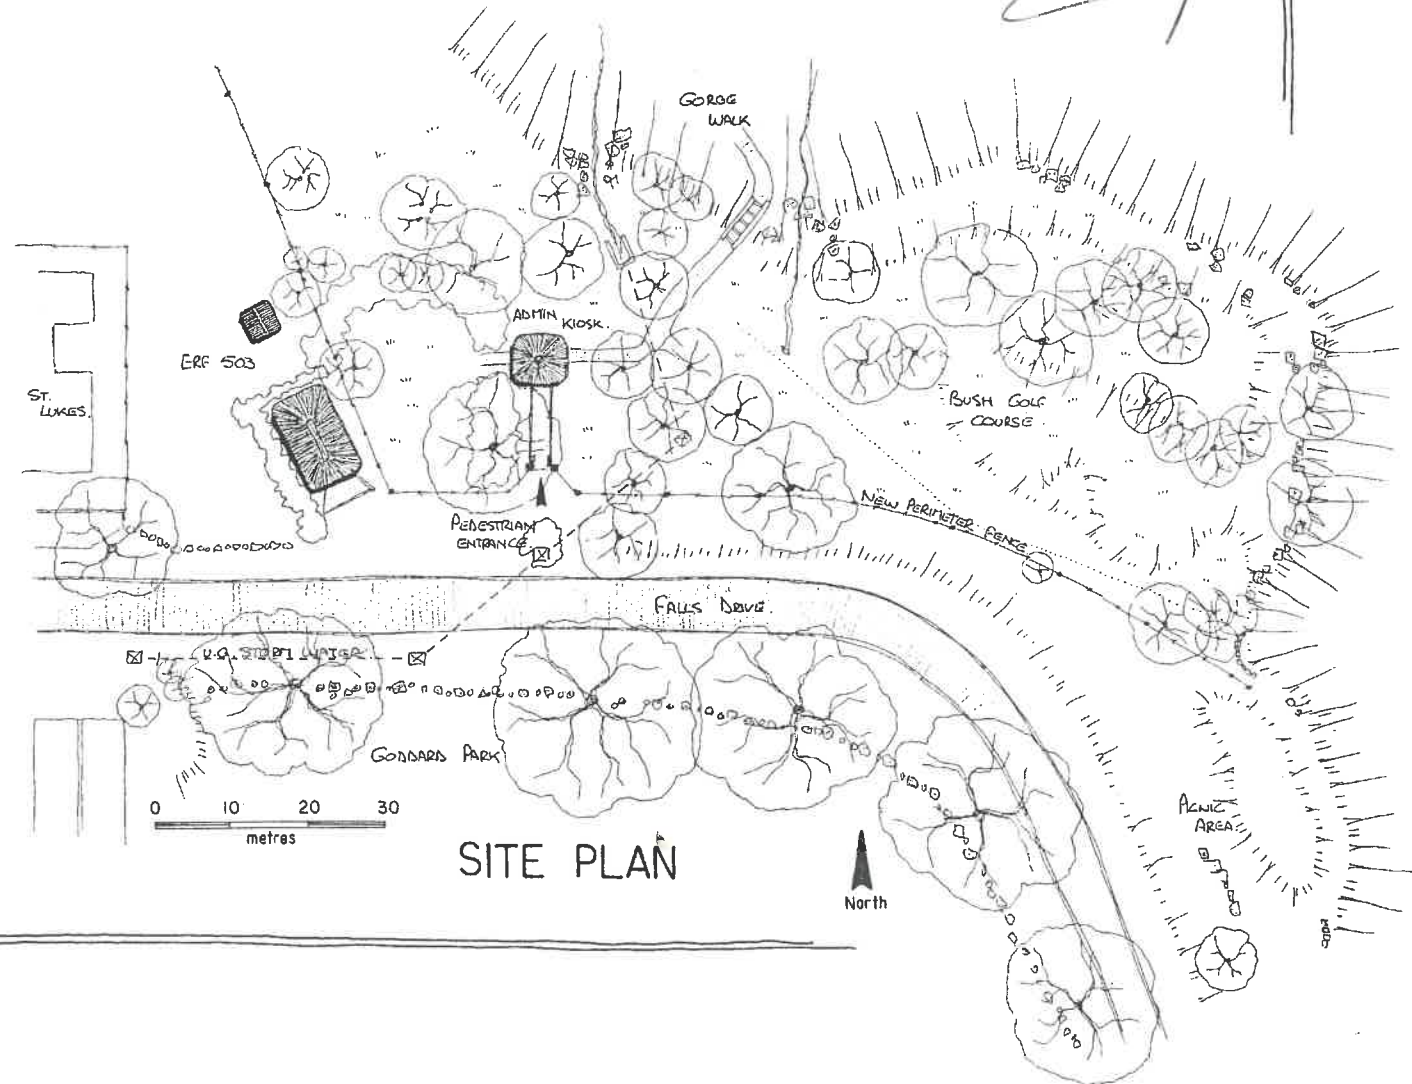

SITE PLAN