


● PLAN UPPER LEVEL 1:100  
NO 14

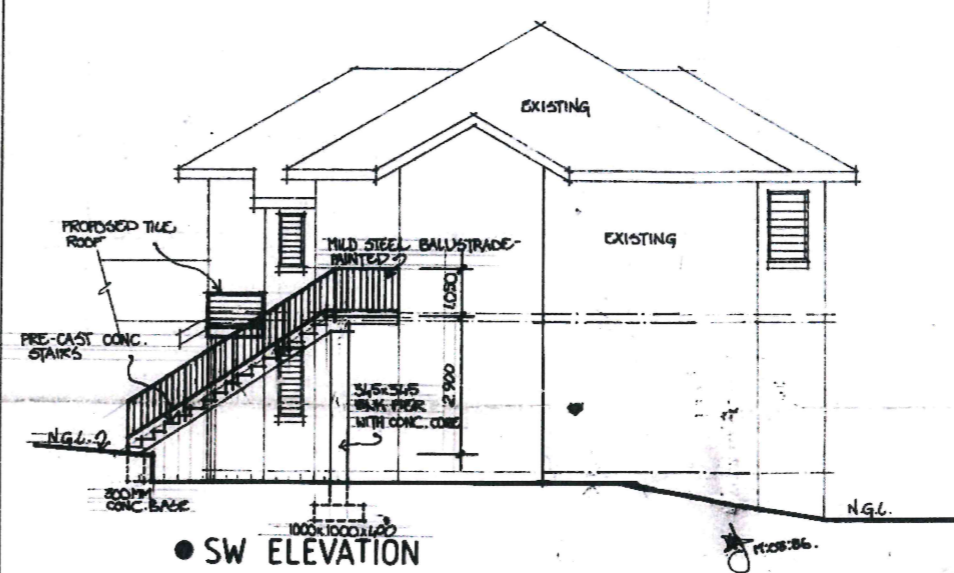

● SW ELEVATION

PLAN SUBMITTED  
 SHEET SUBMITTED  
 SHEET ADDED 21-2-86

SCALE 1/2 COPY 3

CITY OF DURBAN  
 PLAN NO. 472/12/85/4  
 APPROVED  
 1986. 4. 18.  
 D. C. MACLEOD DATE  
 CITY ENGINEER

TOWN PLANNING BRANCH  
 APPROVED  
 DATE 27 FEB 1986

OWNER'S SIGNATURE  
*[Signature]*

Alle maae moet op terrein nagegaan word alvorens enige werk in aanvang geneem is.  
 All dimensions to be checked on site before any work is put in hand.  
 Kopiereg voorbehou Copyright reserved

Architects Argitekte  
 Wynand Claassen & Smuts-Erasmus  
 Suite 301 Art Centre, 44 Albany Grove 44, 4000  
 P.O. Box 4003 Postbus, Durban 3045326 Telephone

Client Klient  
 MR. T. SONNENFELD

Project Projek  
 PROPOSED ADD'S & ALT'S AND CONVERSION TO MAISONETTES AT EXIST. DWELLING AT 12/14 MILLER GROVE BEREA NORTH

Drawing Tekening  
 WORKING DRAWING

Scale 1:100 Skaal  
 Drawn M.D.J. Geteken.

Date FEB '86 Datum

Project No. 15385 Projek Nr.  
 Dwg. No. 02 Tek. Nr.  
 Rev. V.