

LEGENDS

REVISIONS

No.	Date	By	Description
00	JAN 2020	JM	FOR OUTLINE SERVICES SCHEME REPORT (OSSR)

DRAWING STATUS

FOR OSSR

CLIENT



CLIENT APPROVAL

Project leader	Signature
Date	

CLIENT DRAWING NUMBER



PRETORIA	012-941 1616	KRUGERSDORP OFFICE
HARRISMITH	058-522 1297	20 Ontdekkers Road
SASOLBURG	016-376 0950	PO Box 8013
VAN DER BUILPARK	016-581 0591	Westgate 1734
KRUGERSDORP	011-565 5334	
RICHARDSBAY	035-753 1083	
SECUNDA	017-534 8695	
NEWCASTLE	034-312 6464	



ASSOCIATED OFFICES:
AFRICA ENGINEERS

THIS DRAWING IS THE PROPERTY OF ILIFA Africa Engineers (PTY) Ltd. AND IS ISSUED TO THE RECIPIENT FOR A PARTICULAR PURPOSE. IN THE UNDERSTANDING THAT THIS DRAWING SHALL NOT BE COPIED, NOR DUPLICATED IN ANY DIGITAL FORM, NOR PASSED ON TO OTHER PARTIES, DIRECTLY OR INDIRECTLY, NOR USED FOR ANY PURPOSE OTHER THAN THAT FOR WHICH IT IS SPECIALLY FURNISHED, AND/OR THE INSTALLATION AND/OR MAINTENANCE OF EQUIPMENT TO WHICH IT REFERS

Designed:	Ilifa Africa Engineers
Drawn:	J.v.S. MOUTON Pr. Tech. Eng (201370189)
Checked:	A.B. KRIEL Pr. Eng (20010142)

Drawing Approved:	13 Aug 2020	
Date:		A.B. KRIEL Pr. Eng (20010142)

PROJECT TITLE



PROPOSED GREENGATE EXT. 98
SITUATED ON PORTION 260 (A PORTION
OF PORTION 114) OF THE FARM
RIETFontein 189-IQ

DRAWING TITLE

TYPICAL RIVER CROSSING DETAIL

DATE:	SCALE:	
JUN 2020	AS SHOWN	A3

CONSULTING ENG. DRAWING NO:	Rev
K19-040-02-150	01

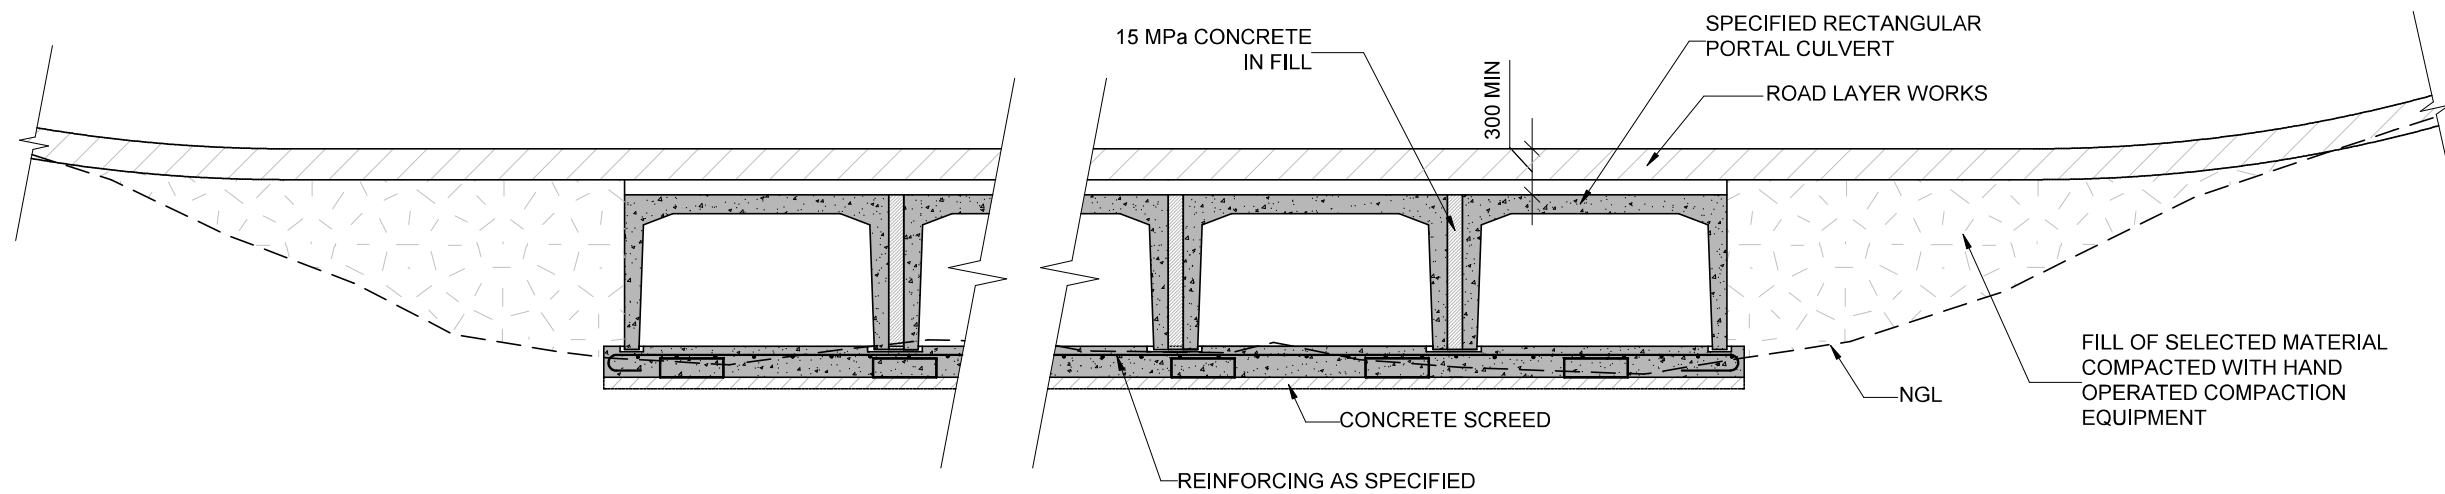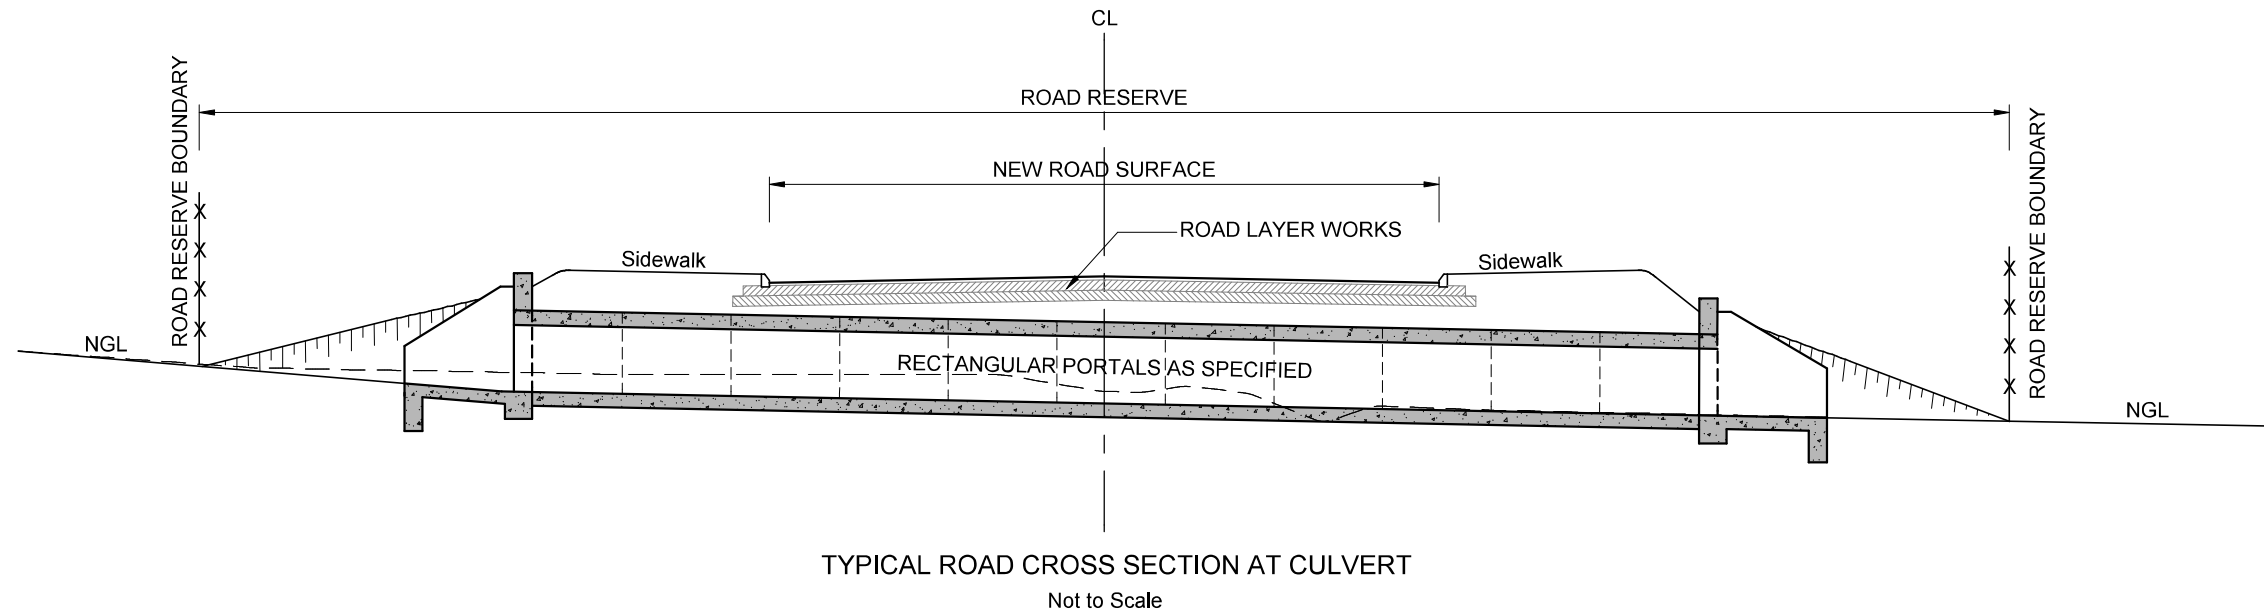

TYPICAL CULVERT CROSS SECTION
Not to Scale