

All existing concrete stub columns to be removed and timber columns to be restored with GMS shoe


- General Notes
- Contractors to verify all levels, heights and site dimensions and to check same against drawings before putting any work in hand
 - Any discrepancies to be reported to the Architect immediately for clarification
 - This drawing is not to be scaled - figured dimensions to be used at all times
 - All work to be carried out in strict accordance with local authorities requirements, National Building Regs and relevant SABS standard
 - This drawing is to be read in conjunction with all relevant consultants drawings, details and specifications or schedules as applicable
 - Only the latest revision is to be used
 - COPYRIGHT AND RIGHT OF REPRODUCTION OF THIS DRAWING RESERVED

SIGNATURE BY CLIENT DEPARTMENT


No.	Date	Description
Revision		

Checked by Consultant:
Name: Andrew Clarkson

Signature: _____ Date: _____
Consultant:

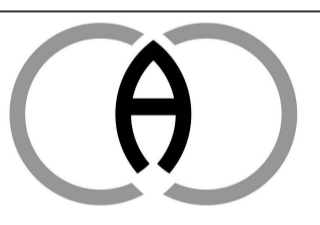

COOTE CLARKSON
ARCHITECTS
phone 032 - 586 0952 phone 036 - 6311690
223, Saglia Lane fax 036 - 6378498
Simbithi Office Park 50 Francis Road
Salt Rock box 475
4390 ladysmith 3370
directors : a.c. clarkson Pr. arch. b.a.s., b.arch., m.l.arch., km.l.a.
j.j. Mathies Pr. arch., b.arch., m.l.arch., km.l.a.
registration no. of company 970785421 prof. reg. no.: 7471 (sacap)

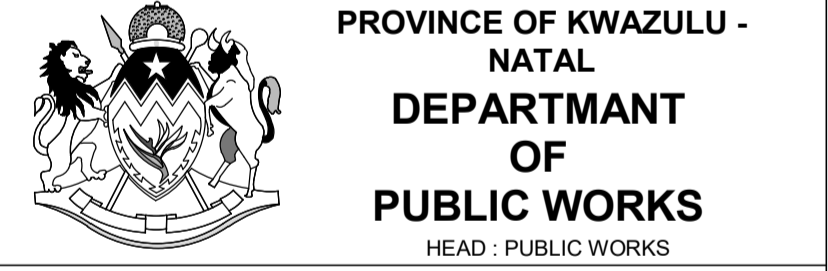

Project Title
REPAIRS & RENOVATIONS TO
ERF 4118, STANGER
SECONDARY SCHOOL:

Drawing description
"U" SHAPE CLASSROOM
BLOCK - AMAFA PLAN

Drawn: ACC Date: Jun '16

Scale: 1 : 100

Project no. B081 Sheet no. C1.02 Revision.

DOW Drawing Number WIMS: 058811 / C1.02 / Revision.

Stamped by Plans Approval Committee

1 Block C - AMAFA
1 : 100