


1 Block C - AMAFA SECTION 01

1 : 50

2 Block C - AMAFA SECTION 02

1 : 50

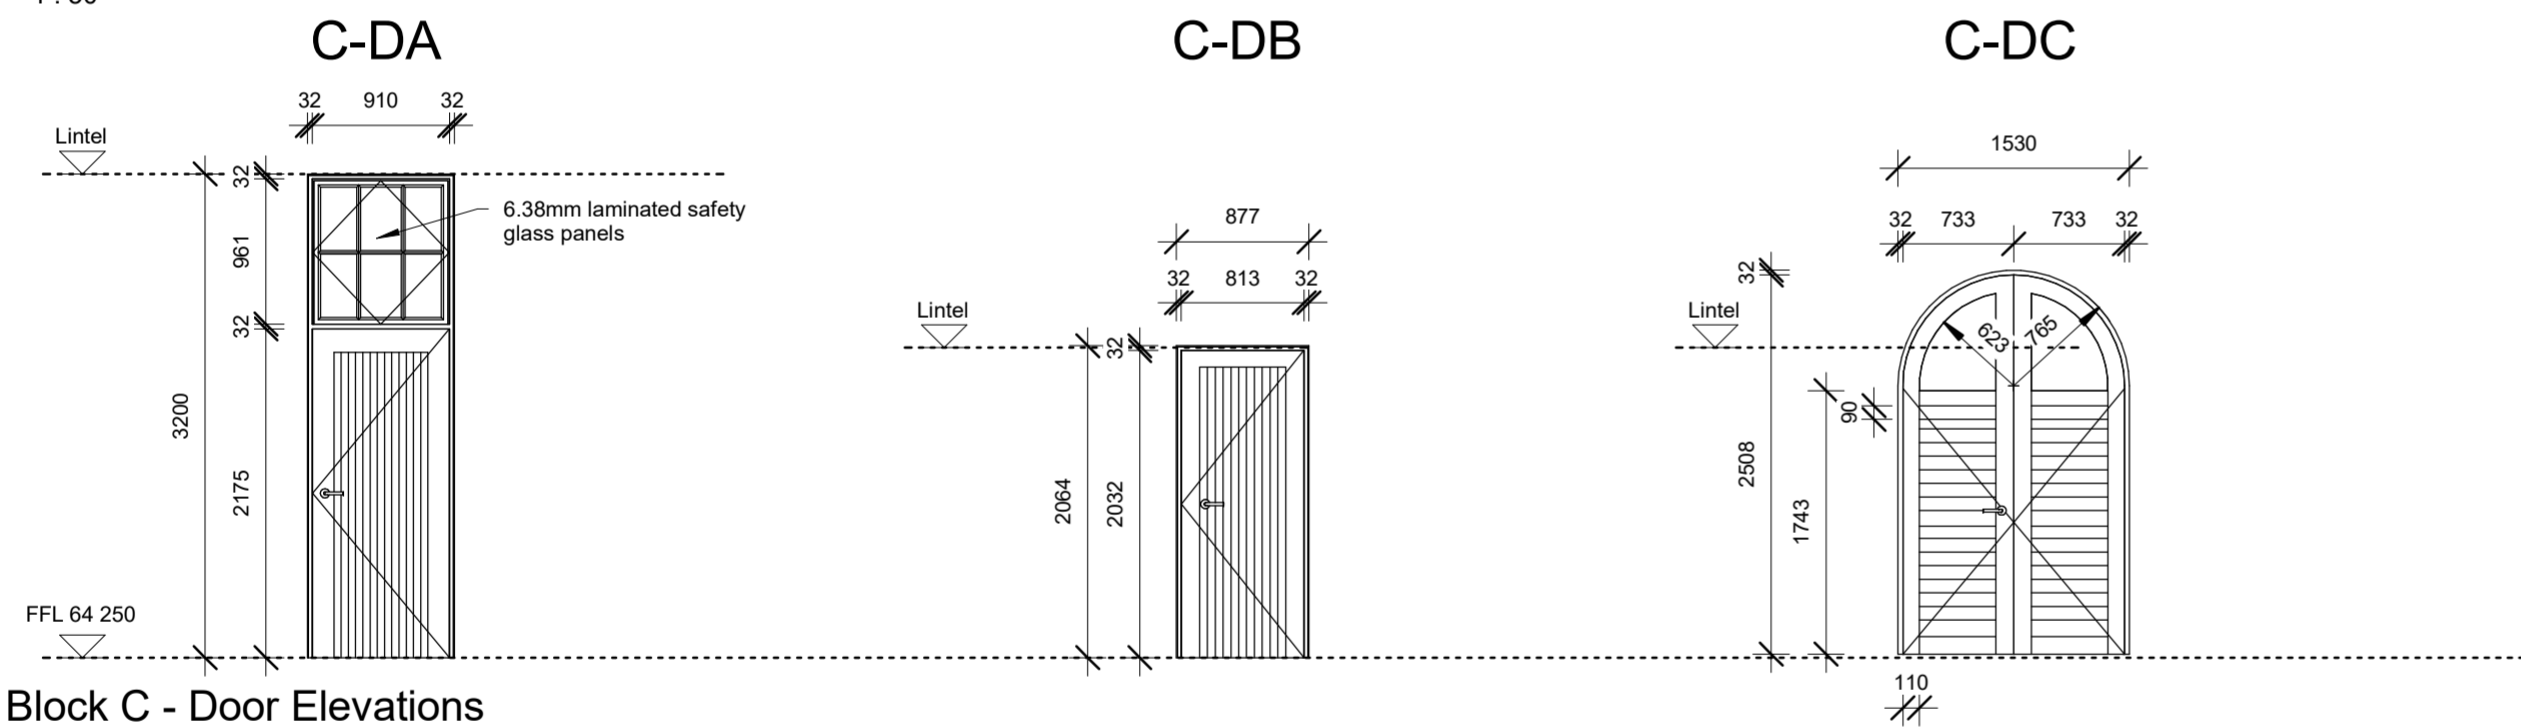

Block C - Door Elevations

1 : 50

Block C - Door Schedule							
Door No.:	No. off:	Height	Width	Door	Door finish	Glass Type	Frame
C-DA	15	2207	974	New Single side hung Class 1 Exterior TDM BB hardwood door custom sized 2175x910mm (all door leaf sizes to be checked on site before ordering) to suit door frame, sanded smooth, sealed and painted all round:	1 ct Dulux Wood primer 2 cts Dulux Pearlgló water base (sand lightly between coats)	Fit 6.38mm laminated safety glass to all windows panes with window putty with no air bubbles, cut to a smooth equal angle. Seal putty with Linseed oil, clean down window	Repairing frames in good working order, remove glass panels, scrape and sand down timber frames ready for painting. Replacing damaged / non-working frames: Carefully remove door and window frame and replace with new hardwood timber door and window frames to match existing windows ready for painting.:
C-DB	2	2064	877	New Single side hung Class 1 Exterior TDM BB hardwood door 2032x813mm, sealed and painted all round:	1 ct Dulux Wood primer 2 cts Dulux Pearlgló water base (sand lightly between coats)	Nil	2064x877x140x44mm with 12x44mm rebate Meranti timber frame to suit wall width complete with 16mm quadrant architrave to match existing door frames sanded smooth for painting.:
C-DC	3	2547	1530	New Double side hung custom 2555x1506mm Class 1 Exterior TDM BB hardwood door with arched top to take quadrant shaped glass skylight fixed pane, sealed and painted all round:	1 ct Dulux Wood primer 2 cts Dulux Pearlgló water base (sand lightly between coats)	Fit 6.38mm laminated safety glass to all windows panes with window putty with no air bubbles, cut to a smooth equal angle. Seal putty with Linseed oil, clean down window	New custom 2587x1570x1140x44mm Meranti hardwood door arched double door frame complete with 12x44 rebate and 16mm quadrant architrave to match existing door frames, sanded smooth for painting.: