
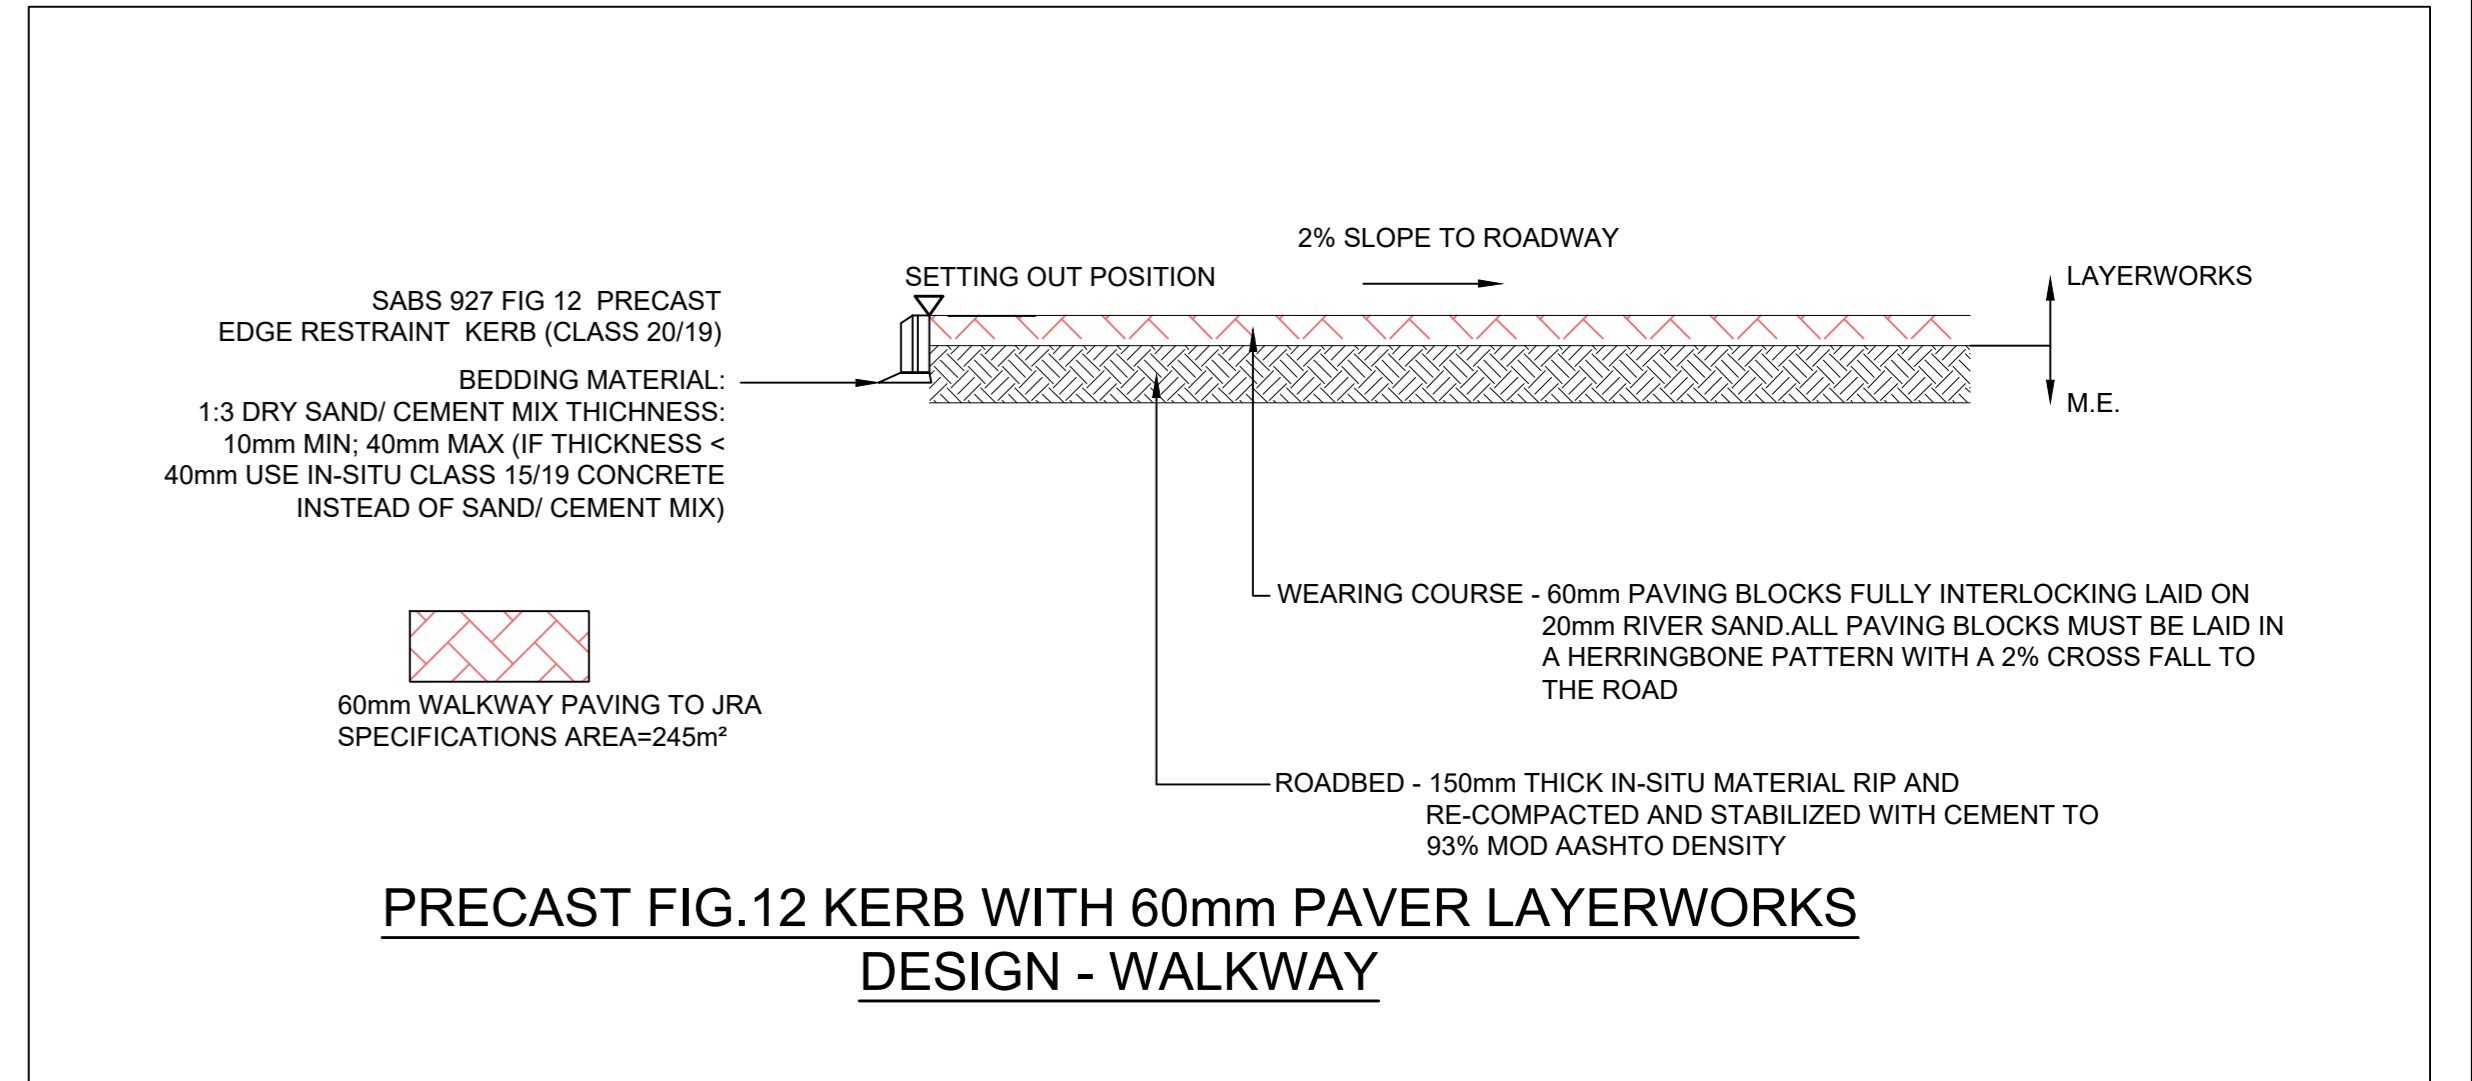
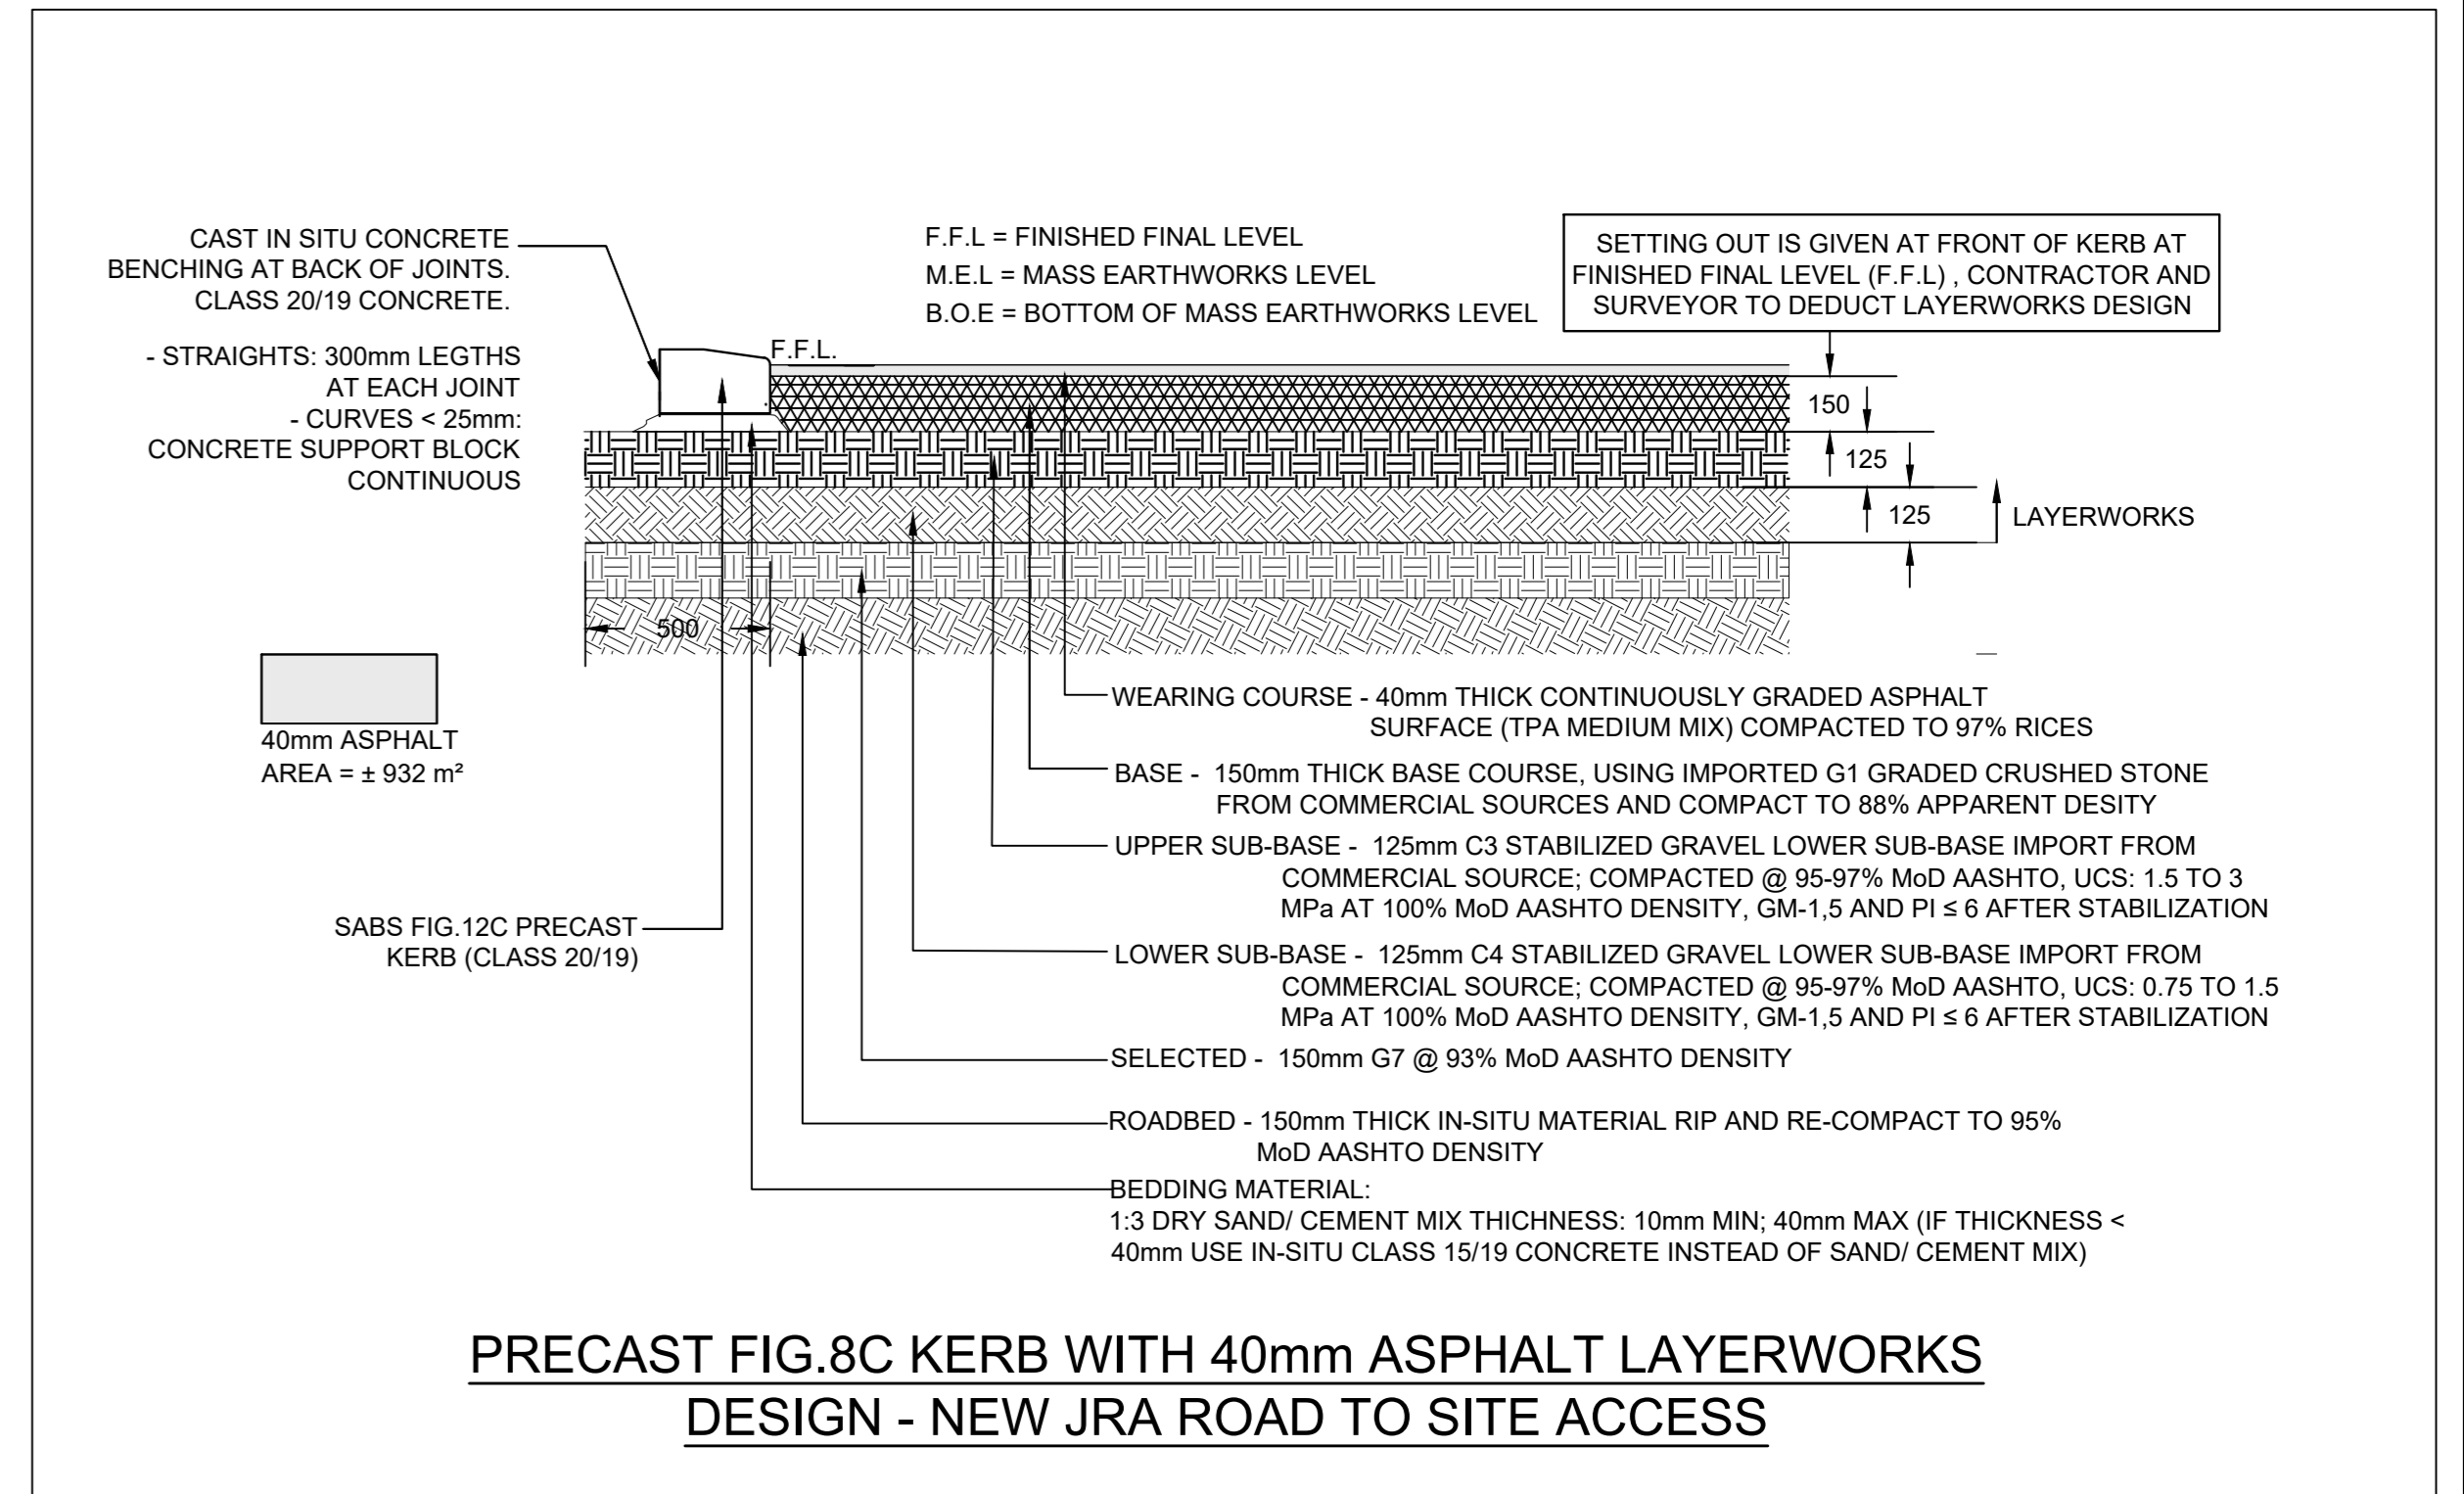
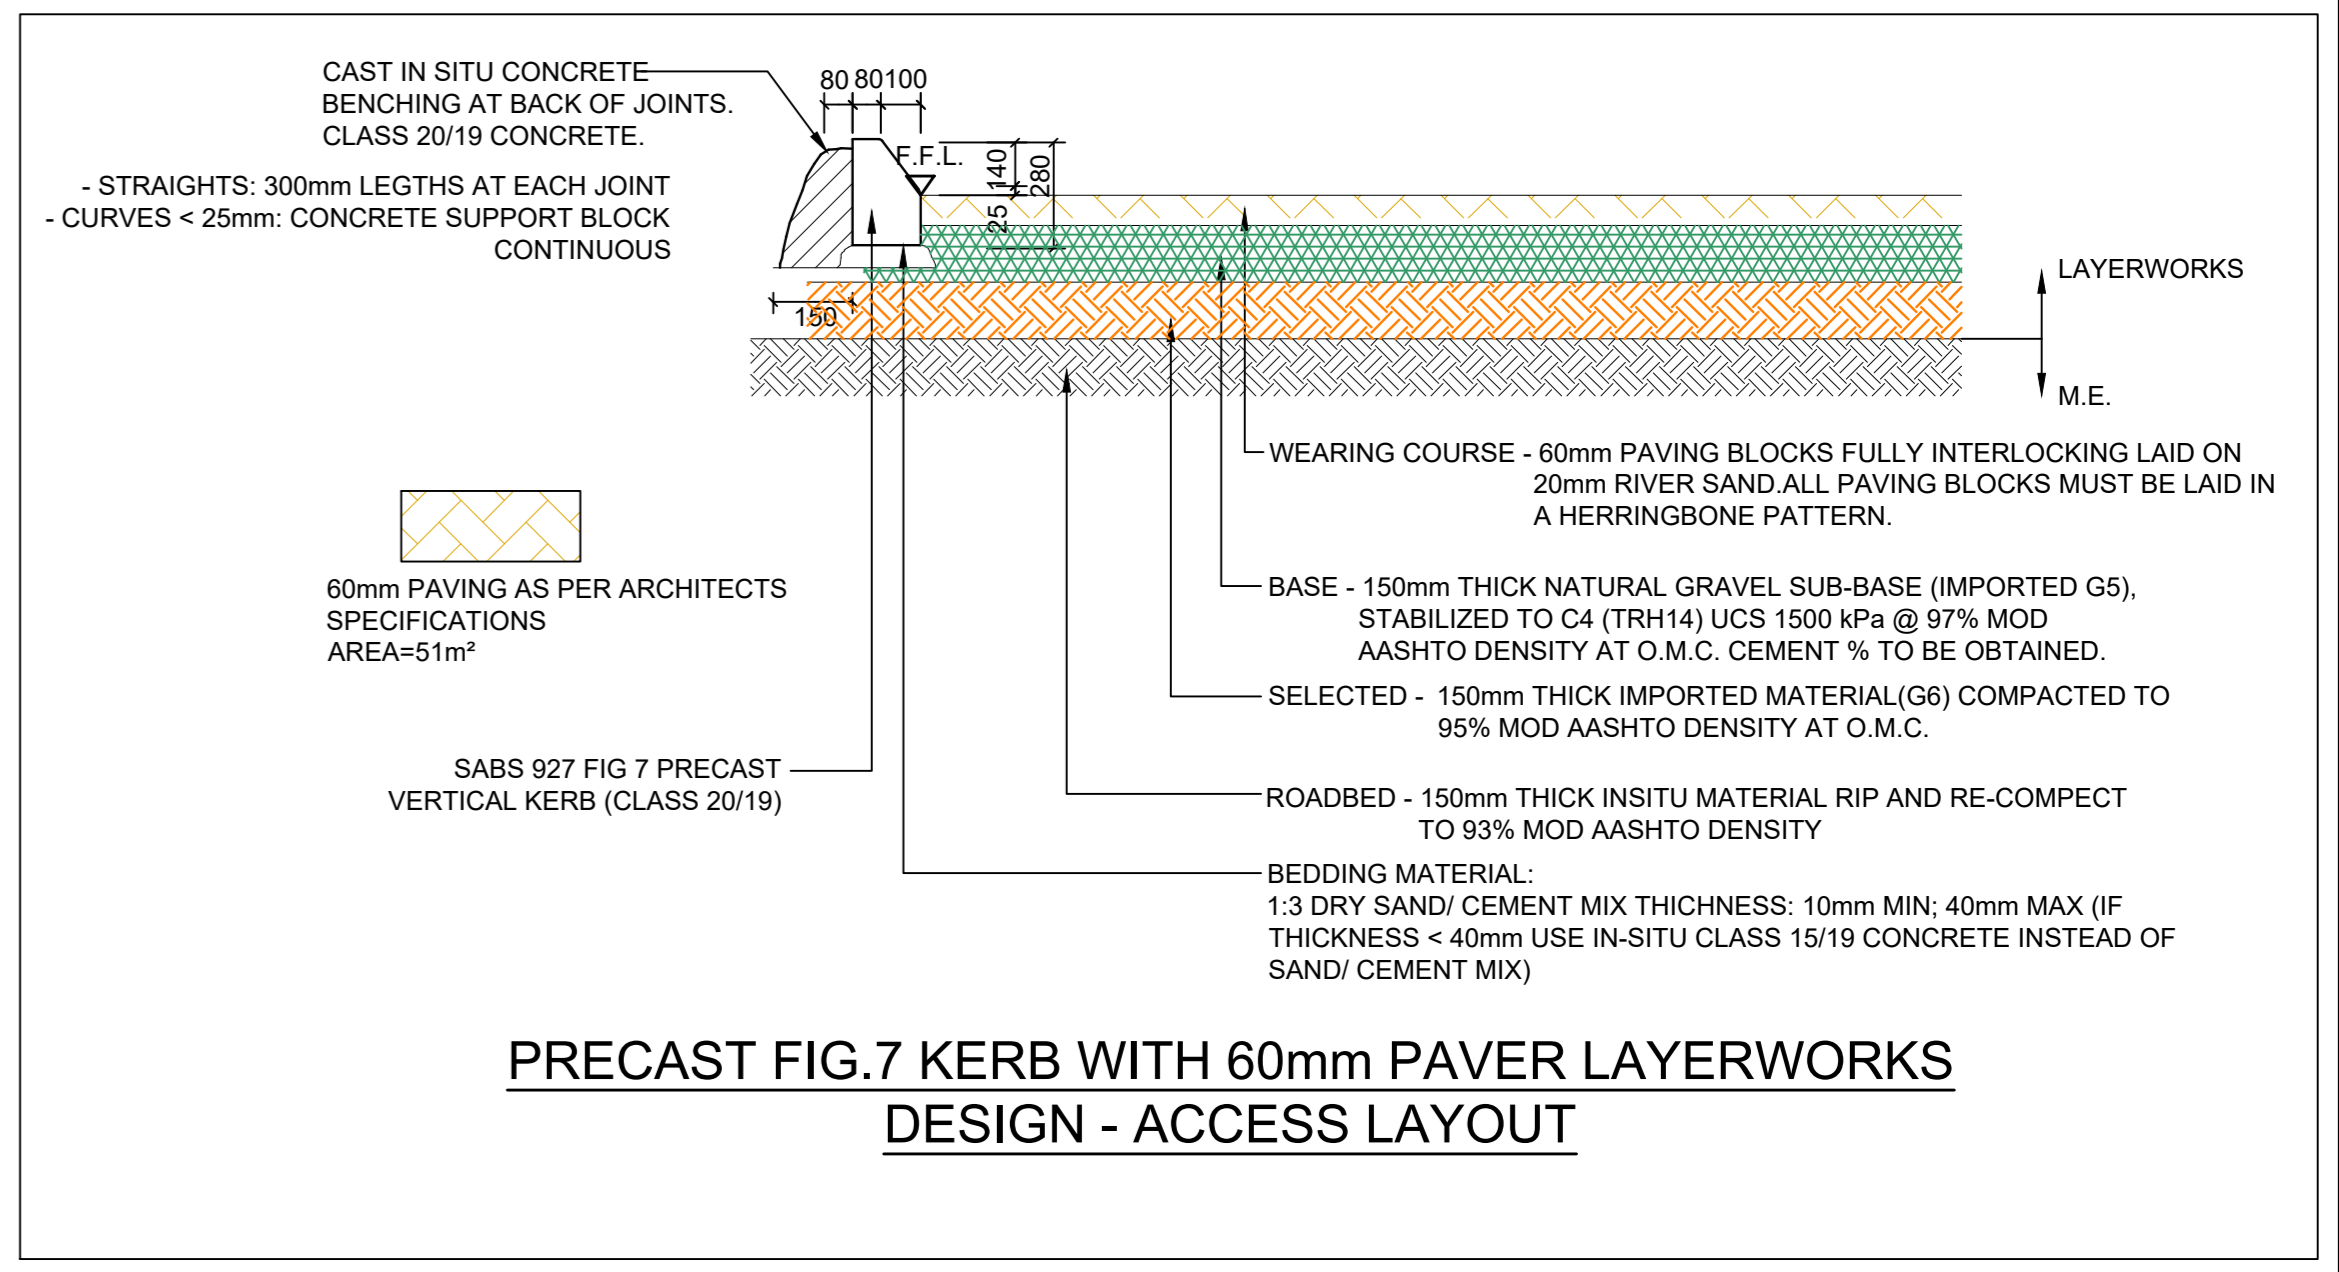


LOCALITY NTS.

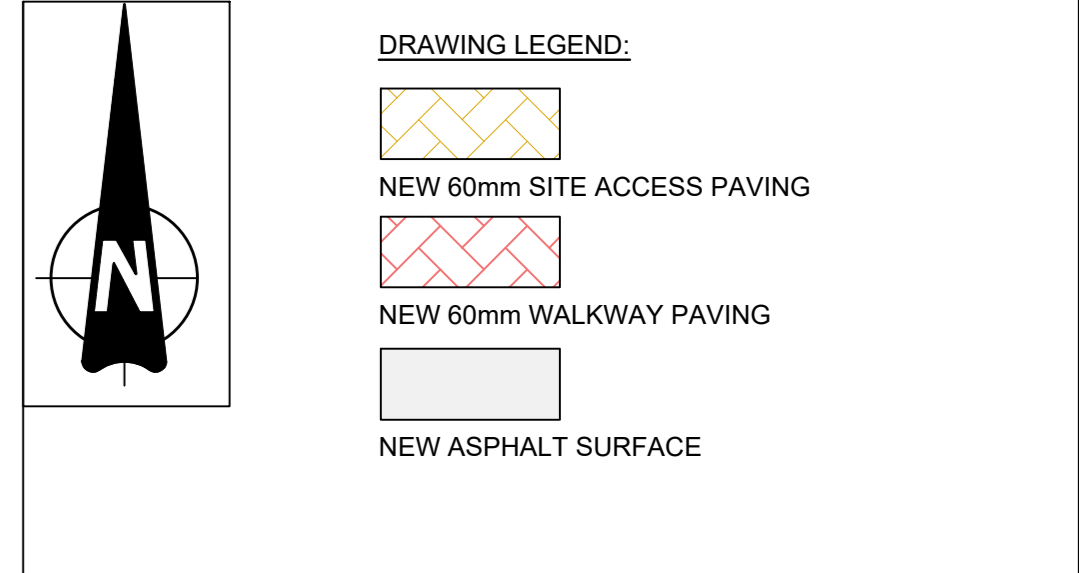


REFER TO DRAWING No:
 No. JW100-DET01-W01-
 No. JW100-DET01-S01-
 No. JW100-DET02-S01-

DEPARTMENT	APPROVED	DESIGNATION	DATE

CONSULTING ENGINEERS	SURVEYED	DESIGNED	G. HUYSAMEN	OCTOBER 2020	JOHANNESBURG ROADS AGENCY
DESIGNED	DRAWN	CHECKED	KC OOLJKAAS	OCTOBER 2020	66 Pixley Seme Street (Previously Swann Street) cnr. Rahima Moosa Street Johannesburg 2000
SERVICES CHECKED	GEOCHEMICAL INVESTIGATION	SERVICES CHECKED			TEL: (011) 298-5000 FAX: (011) 298-5178

CITY OF JOHANNESBURG
 ROAD AND ACCESS LAYOUT FOR THE NEW PROPOSED DEVELOPMENT ON STRUBENSVALLEI EXT.24

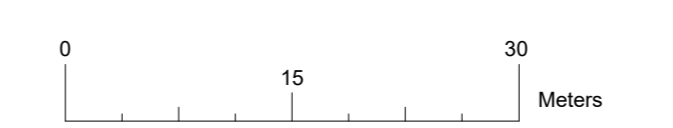

DESIGN MANAGER	SCALE	AMENDMENTS	APPROVED	DATE	DRAWING No.
	A0 1:500	A ISSUED FOR COUNCIL APPROVAL		2020/10/13	20521-400 1 OFF 1
					FILE No