

Ground Floor Plan

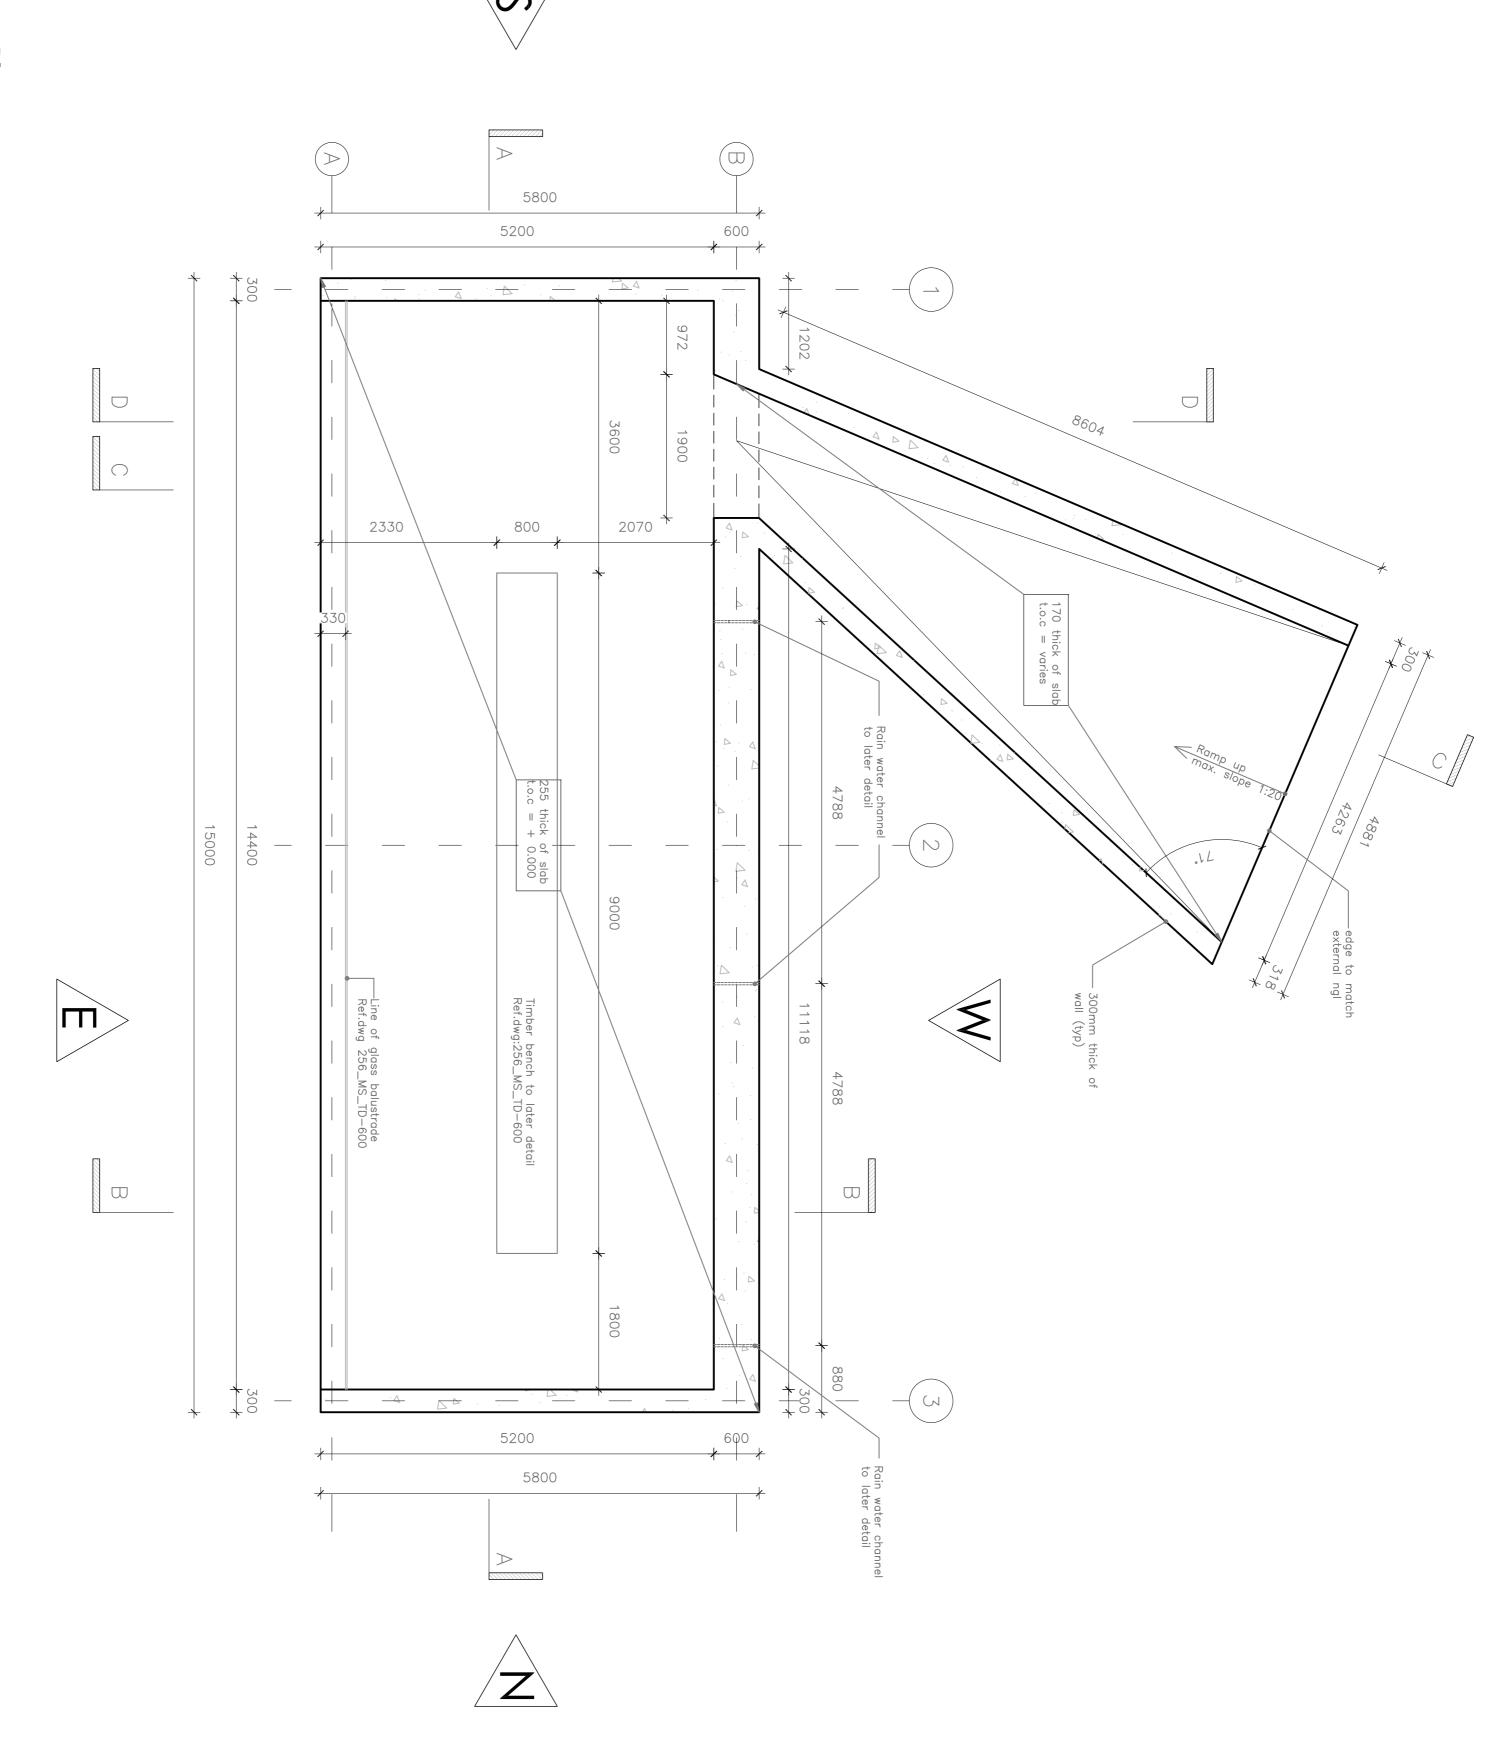

CONSULTANTS

ine rose associates

NORTH ORTH

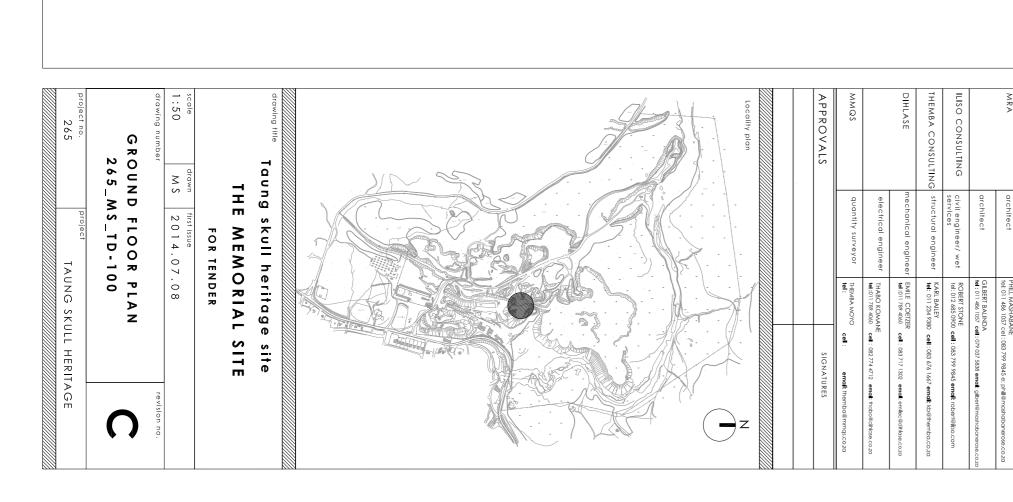

All work is to be done in accordance with the National Building Regulations.  All materials and workmanship are to comply with the relevant 5.A.B.S codes.  This drawing is not to be scaled. Figured dimensions to be used. All dimensions are in millimeters unless otherwise stated.  This drawing must be read in conjunction with all other the relevant drawings and specifications.  All dimensions and levels must be checked on site by the contractor before putting work in any discrepancies on the drawings are to be brought to the architects attention by the contractor before putting work in.  The contractor must obtain the architects: written confirmation of any instructions which involve a variation to the contract before putting work in.  All voids, suspended ceilings and partitions to be rodent proof in accordance with the putting work in the contractors and sub-contractors are to check all site dimensions and levels before commencing work.  Figured dimensions to be notified of any variations.  The design of this drawing is the copyright of the architects.  Each contractor shall be responsible for ensuring the structural stability of all components of his work and ascertain that the main structure is acapable of supporting all loads applied thereto.  Bickwork ties & central joint by structural engineer  **Decilic nates**  **Towlood**  BY  **Decilic nates**  **Jacobic Notes**  **Ja	notes