


Section A-A
SCALE 1:50

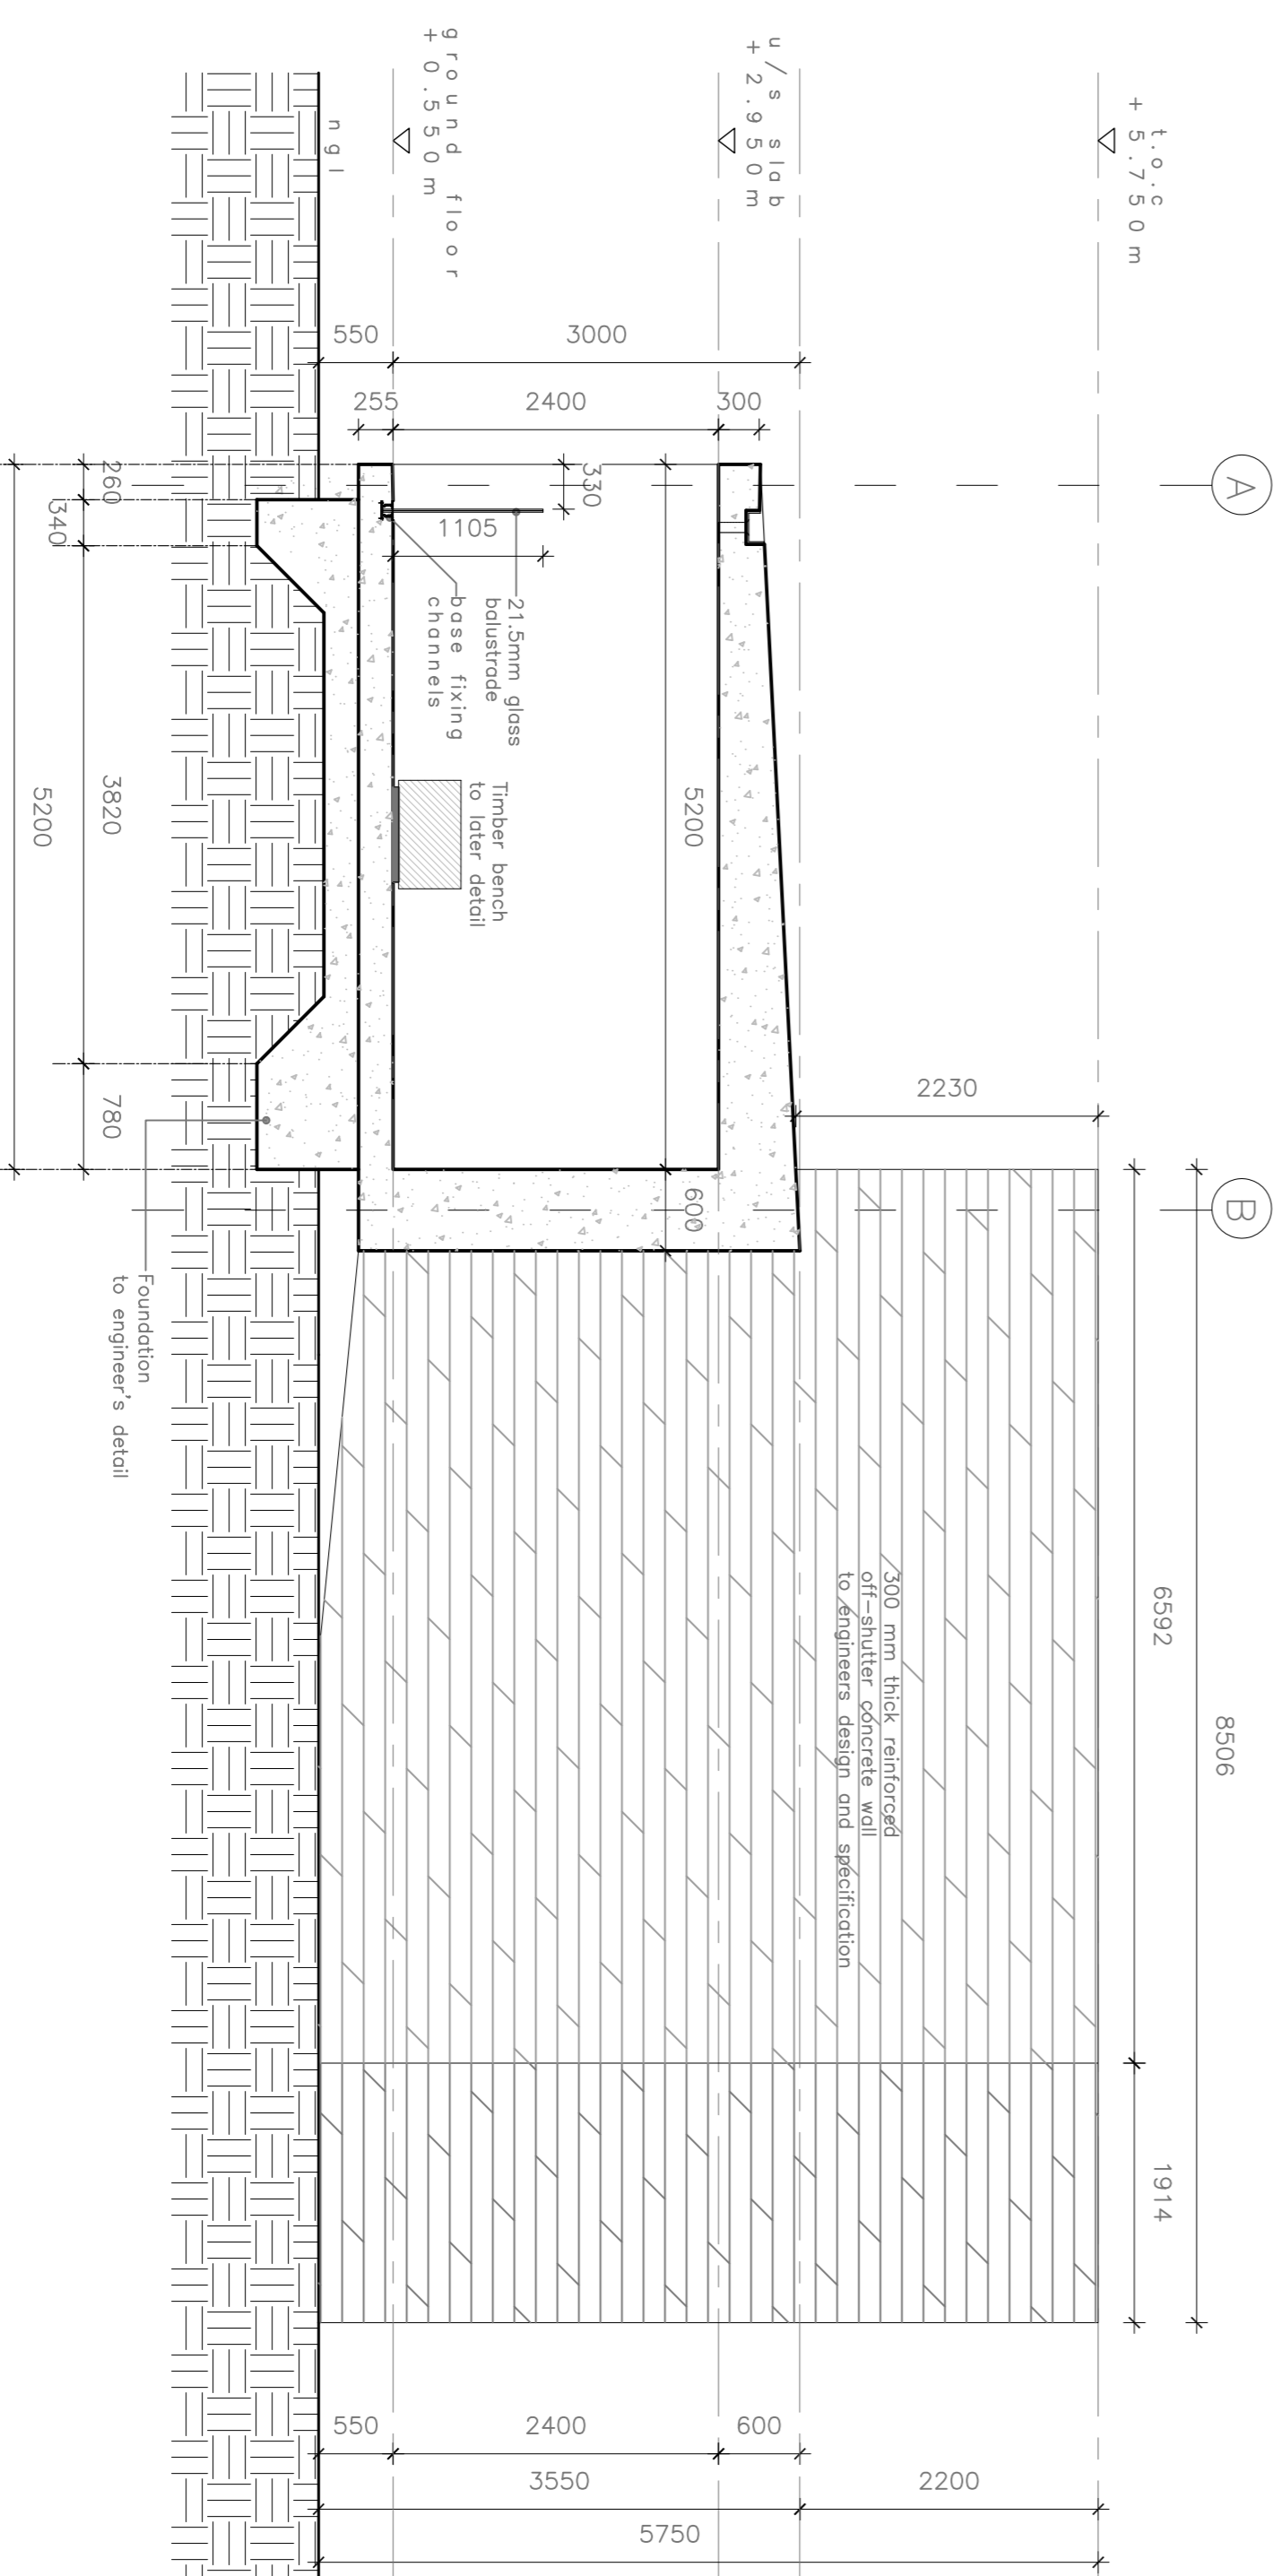

Section B-B
SCALE 1:50

- All work is to be done in accordance with the National Building Regulations.
 - All materials and workmanship are to comply with the relevant S.A.S. codes.
 - Dimensions are to be given in millimetres unless otherwise stated. Figured dimensions to be used. All dimensions are in millimetres unless otherwise stated.
 - This drawing must be read in conjunction with all other drawings and specifications.
 - All dimensions and levels must be checked on site by the contractor before putting work in hand.
 - Any discrepancies on the drawings are to be reported to the architect immediately.
 - The contractor must obtain the architect's written confirmation of any instructions which work in hand.
 - All voids, suspended ceilings and partitions to be removed prior to construction.
 - All work to be done in accordance with the National Building Regulations.
 - Contractors and sub-contractors are to check all dimensions and levels before commencing work.
 - The architect's design is to be taken in preference to scale dimensions.
 - The design of this drawing is the copyright of the architect.
 - Each contractor shall be responsible for ensuring the structural stability of all components of the work and ascertain that the main structure is hereby.
 - Brickwork ties & cantilever joint by structural engineer

NO	DATE	DESCRIPTION	BY
A	2014.07.08	ISSUED FOR INFORMATION	MS
B	2014.10.31	ISSUED FOR INFORMATION	CB
C	2015.01.19	ISSUED FOR INFORMATION	BM

CLIENT THE INDEPENDENT DEVELOPMENT TRUST


 INDEPENDENT DEVELOPMENT TRUST

architects urban designers planners

 masihahana rose associates

CONSULTANTS	SERVICE	CONTACT
INDUSTRIAL ARCHITECT	INDUSTRIAL ARCHITECT	INDUSTRIAL ARCHITECT
MECHANICAL ENGINEER	MECHANICAL ENGINEER	MECHANICAL ENGINEER
ELECTRICAL ENGINEER	ELECTRICAL ENGINEER	ELECTRICAL ENGINEER
STRUCTURAL ENGINEER	STRUCTURAL ENGINEER	STRUCTURAL ENGINEER
QUANTITY SURVEYOR	QUANTITY SURVEYOR	QUANTITY SURVEYOR

APPROVALS	SIGNATURES

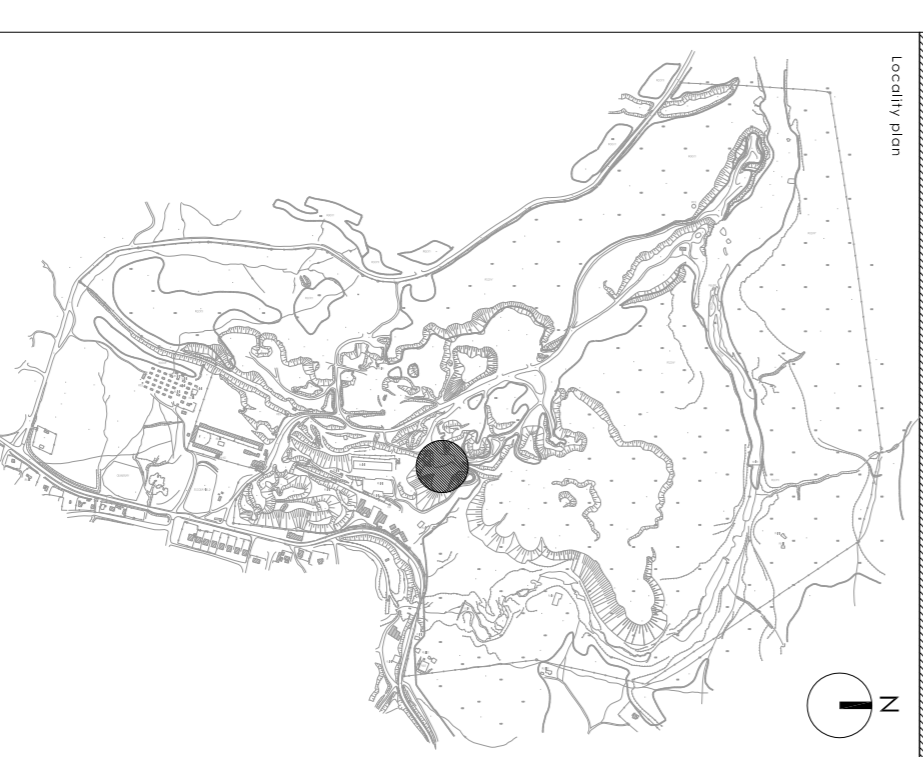

drawing title
Taung skull heritage site
THE MEMORIAL SITE
 FOR TENDER

SCALE	1:50	DATE	2014.07.08
DRAWING NUMBER	MS	PROJECT	TAUNG SKULL HERITAGE
SECTION	SECTIONS A-A & B-B	PROJECT NO.	265_MS_TD-200