

DATA				
SYE/SIDES METER/METRES	RIGTINGSHOEKE ANGLE OF DIRECTION	KOORDINATE / CO-ORDINATES STELSEL / SYSTEM LD.		HOGHTES / HEIGHTS
KONSTANTE/CONSTANTS		Y	X	

OPPERVLAKTE / AREA:
 OPGEMEET DEUR: J. Erasmus DATUM: 12/11/2015
 SURVEYED BY: _____ DATE: _____

VERWYSING	REFERENCE
KRAGLYNE 400-33KV	POWER LINES 400-33KV
ENKEL PAAL KONSTRUKSIE	SINGLE POLE CONSTRUCTION
KABELS	CABLE
SEKURITEITSOMHEINING	SECURITY FENCE
KAMP EN ANDER ORADE	CAMP AND OTHER FENCES
PIEPYNE	PIPE LINES
TELEFONLYNE	TELEPHONE LINES
GEBOUE	BUILDINGS
HEK	GATE
WATERTENK	WATER TANK
BODRGAT	BORE HOLE
RESERVOIR	RESERVOIR
LAMPFAAL LTG	LAMP POST LIGHT
BRANDBLUSSER	FIRE EXTINGUISHER
MUUR (BESKRYF)	WALL (LABEL)
STABMERKE	STEELWORK
TERRAS	TERRACE
ONDERVERDELINGSRENS	SUBDIVISION BOUNDARY
HOOFPLAASRENS	MAIN FARM BOUNDARY
TERREIN SERWITUUTGREN	SITE SERVITUDE BOUNDARY
UITGRAWINGS	EXCAVATIONS
HELIKOPTER LANDINGSTERREIN	HELI PAD



NO.	DATE	BY	CHKD	REVISED DRAWINGS

SKAAL / SCALE: _____ PLAN NO: _____

PROJECT REGISTER	APPROVED	GOEDGEKUR	REV
SCALE	WG29		

Eskom Distribution
 THALANE Pegging
 ALPINE DAM 22kV


Medium Bushclearing
Rocky Area










Permit's Required To
 Trim 1 marula Trees






Trf Zone	MV	LV	Upgrade	Dismantel	Page
Zone 04 THALANE		1.407 km			4/5
Zone 62 THALANE		0.143 km			8
Zone 63 THALANE		0.322 km			6/7

LV = 1.873 km

DISTRIBUTION ENGINEERING NORTHERN REGION LAND DEVELOPMENT		Dick de Bruyn and Associates 086 768 1018 <i>dickdebruynprojects@gmail.com</i>
FEEDER: ALPINE DAM 22kV	CUSTOMER: Eskom	
PROJECT NO: CDN05725	PROPERTY: Portion 1 Of Farm Inveraan 262 LR	
CONDUCTOR:	Rem Of Farm And Portion 1 Of Buffelshoek 261 LR	
LENGTH OF LINE: See Above km.	COMPILATION: 2328 BB S	
SURVEYED BY: J Erasmus	SCALE: 1:3500	PAGE: <u>2</u> OF <u>8</u>


Legend

-  = Existing MV
-  = New MV
-  = Up Grade MV
-  = New LV
-  = Up Grade LV
-  = Existing LV
-  = Remove MV Line

-  = New Pole
-  = New Pole
-  = Existing Pole
-  = New Trfr
-  = Existing Trfr



In fill TRF Zone 04

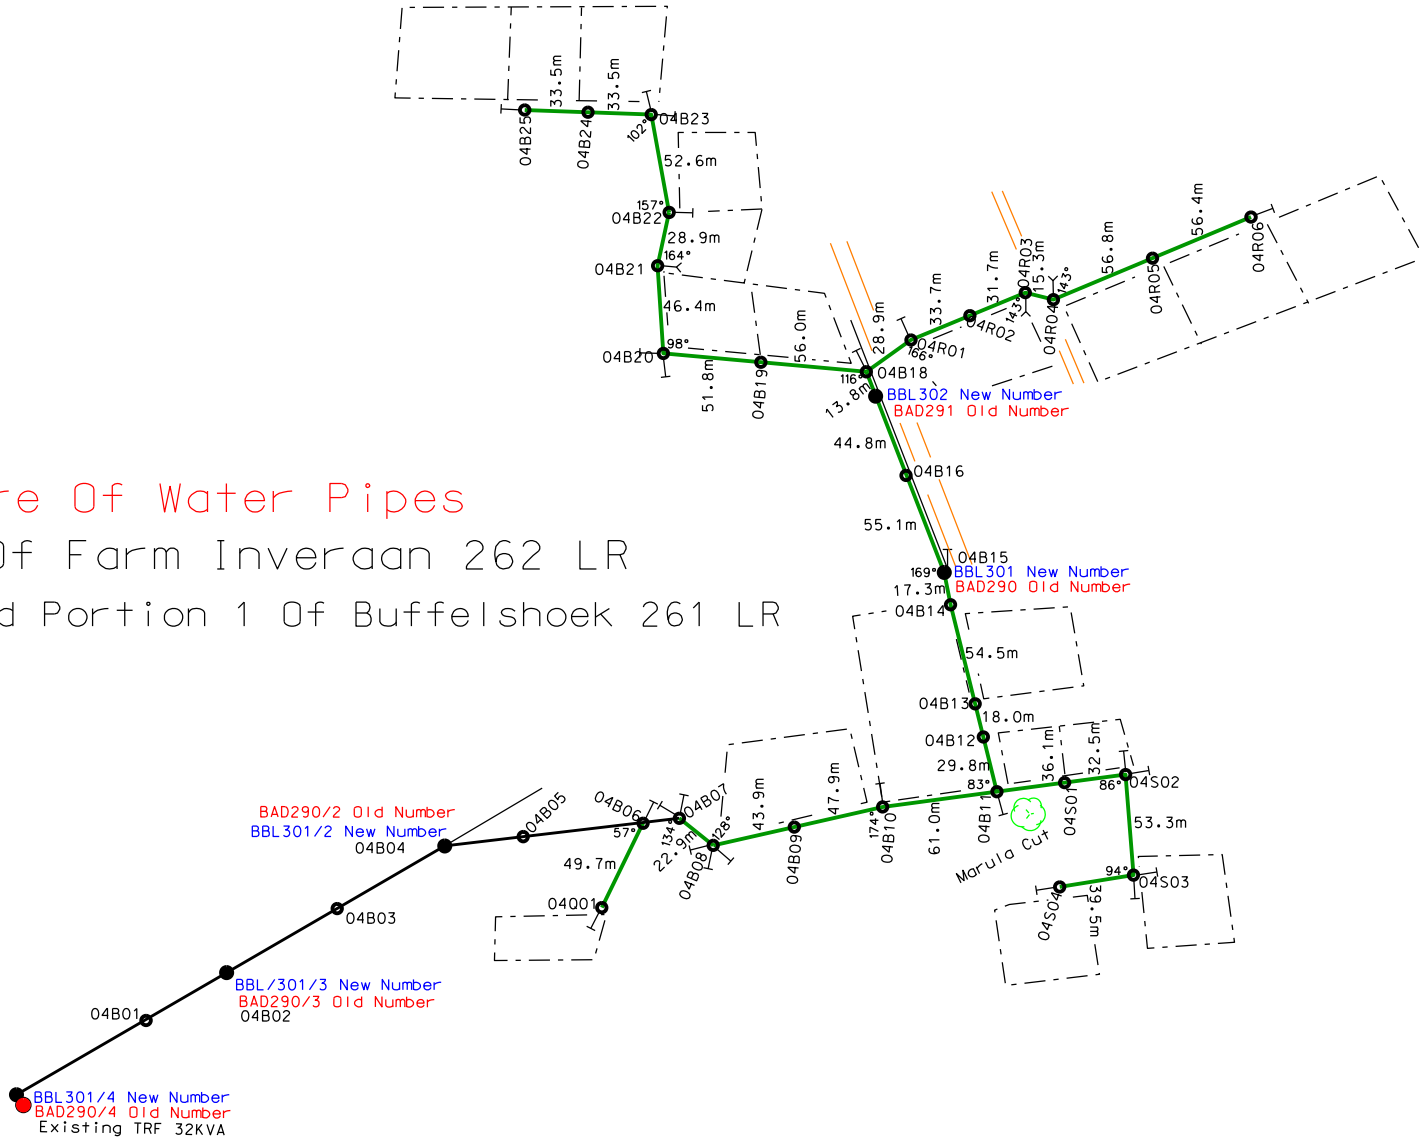



Be Aware Of Water Pipes

Portion 1 Of Farm Inveraan 262 LR

Rem Of Farm And Portion 1 Of Buffelshoek 261 LR

Be Aware Of Water Pipes


Portion 1 Of Farm Inveraan 262 LR
Rem Of Farm And Portion 1 Of Buffelshoek 261 LR

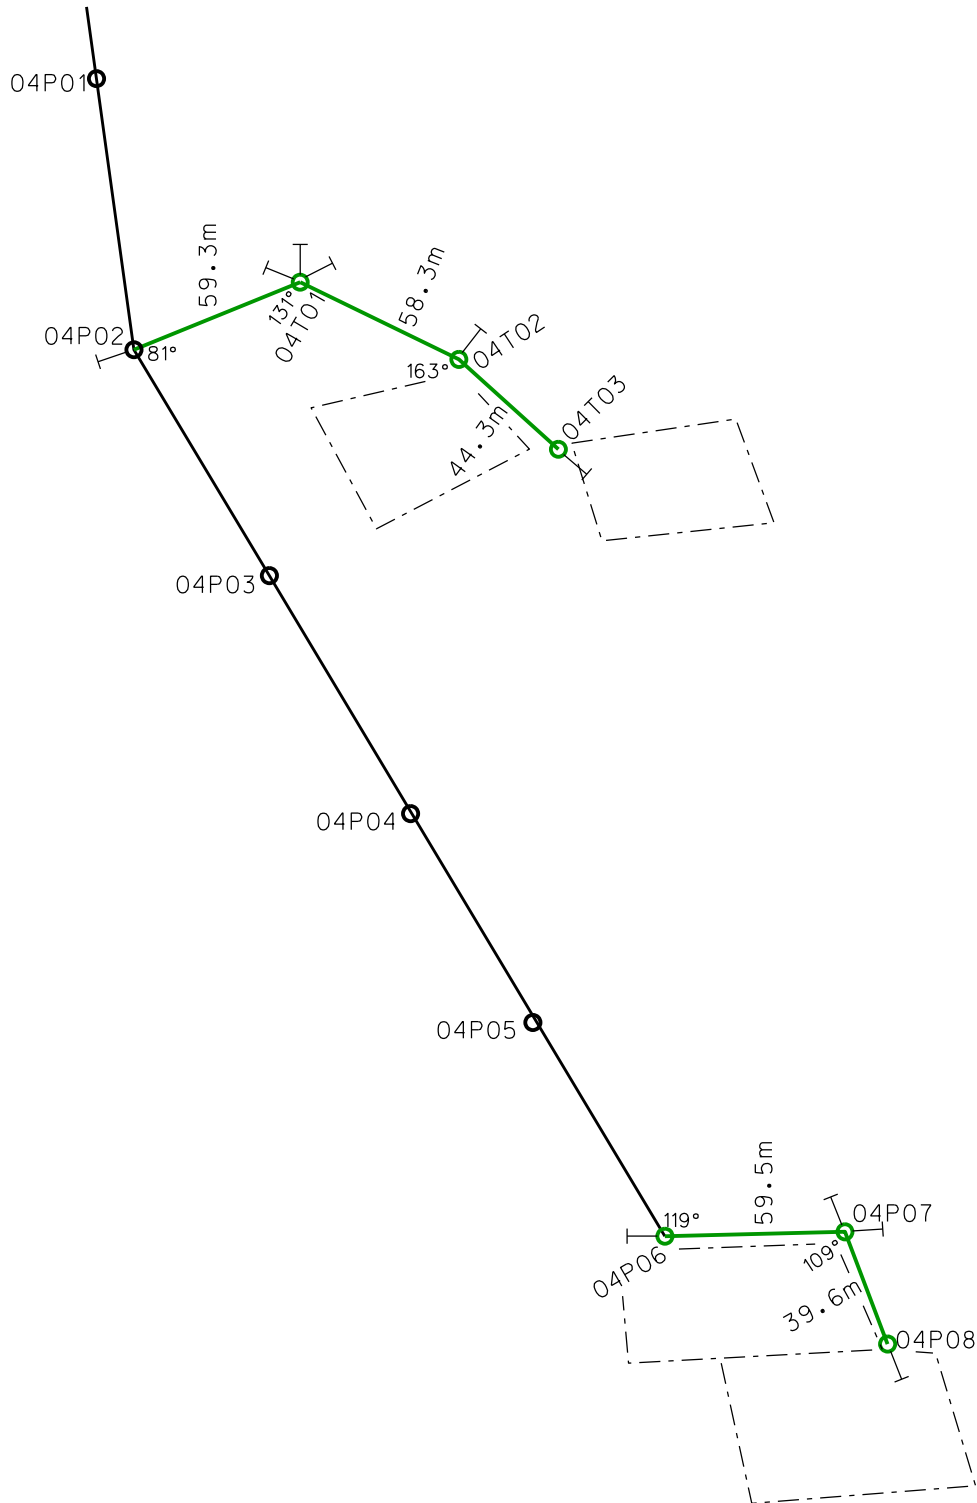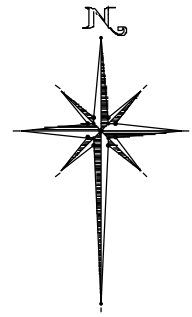

In fill TRF Zone 04



In fill TRF Zone 63

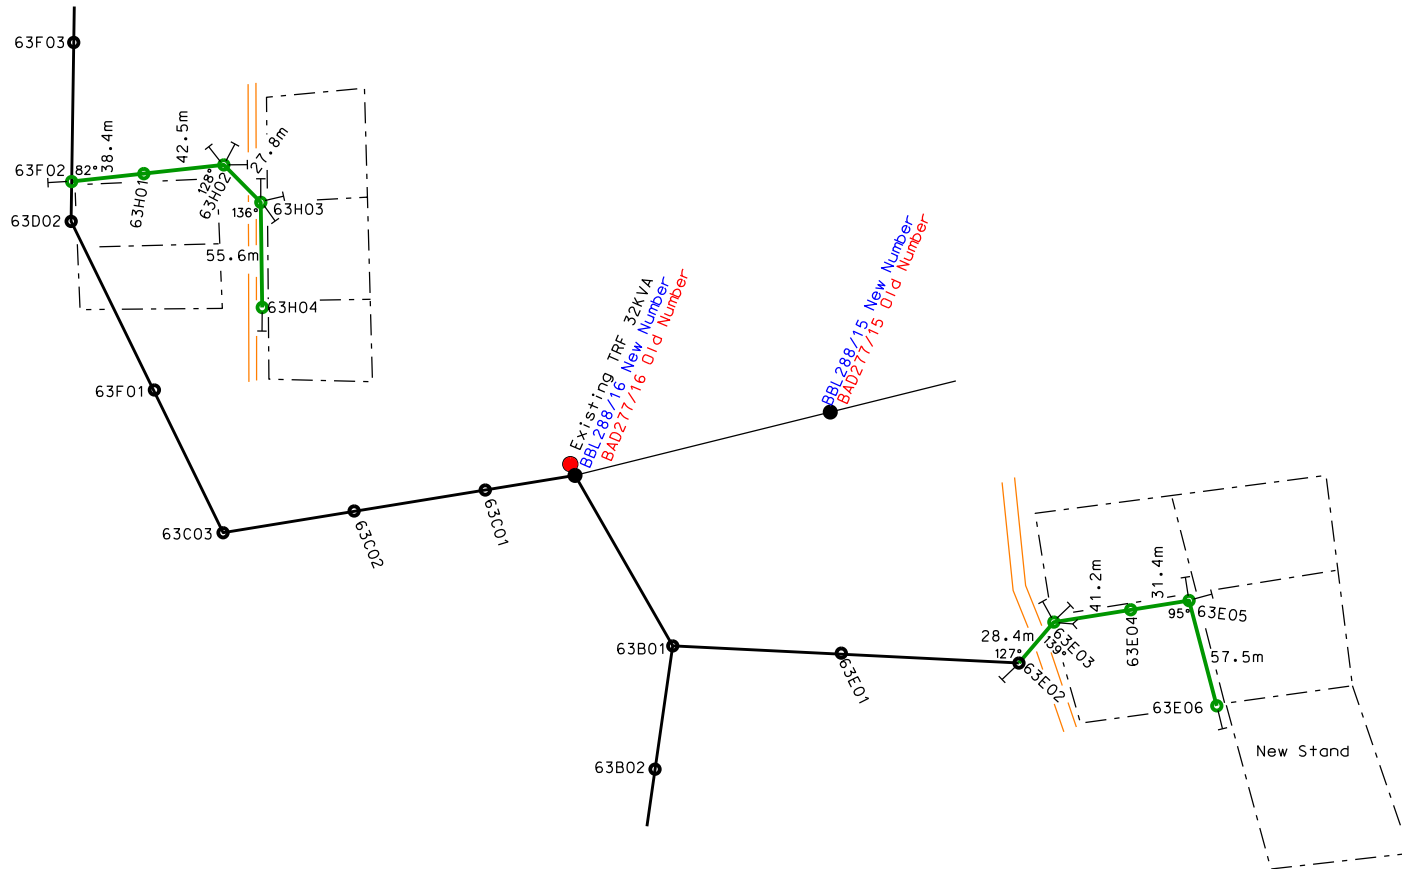


Be Aware Of Water Pipes


Portion 1 Of Farm Inveraan 262 LR
Rem Of Farm And Portion 1 Of Buffelshoek 261 LR


Be Aware Of Water Pipes

Portion 1 Of Farm Inveraan 262 LR
Rem Of Farm And Portion 1 Of Buffelshoek 261 LR

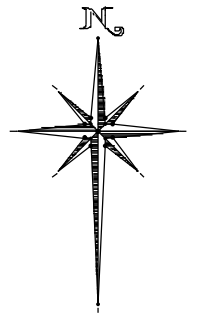


In fill TRF Zone 63

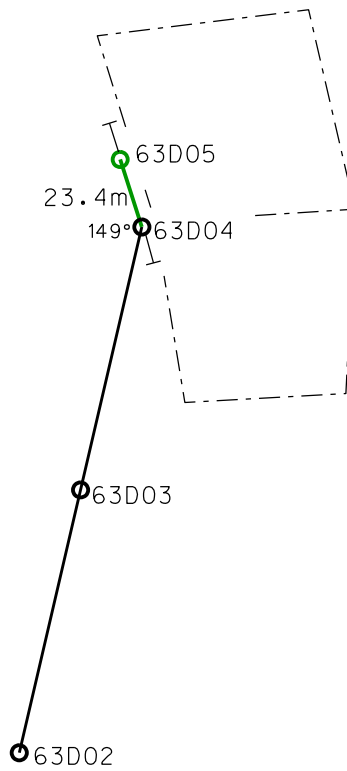

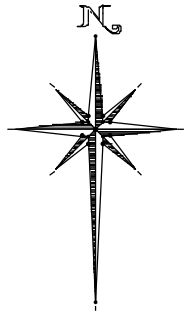

Be Aware Of Water Pipes

Portion 1 Of Farm Inveraan 262 LR
Rem Of Farm And Portion 1 Of Buffelshoek 261 LR

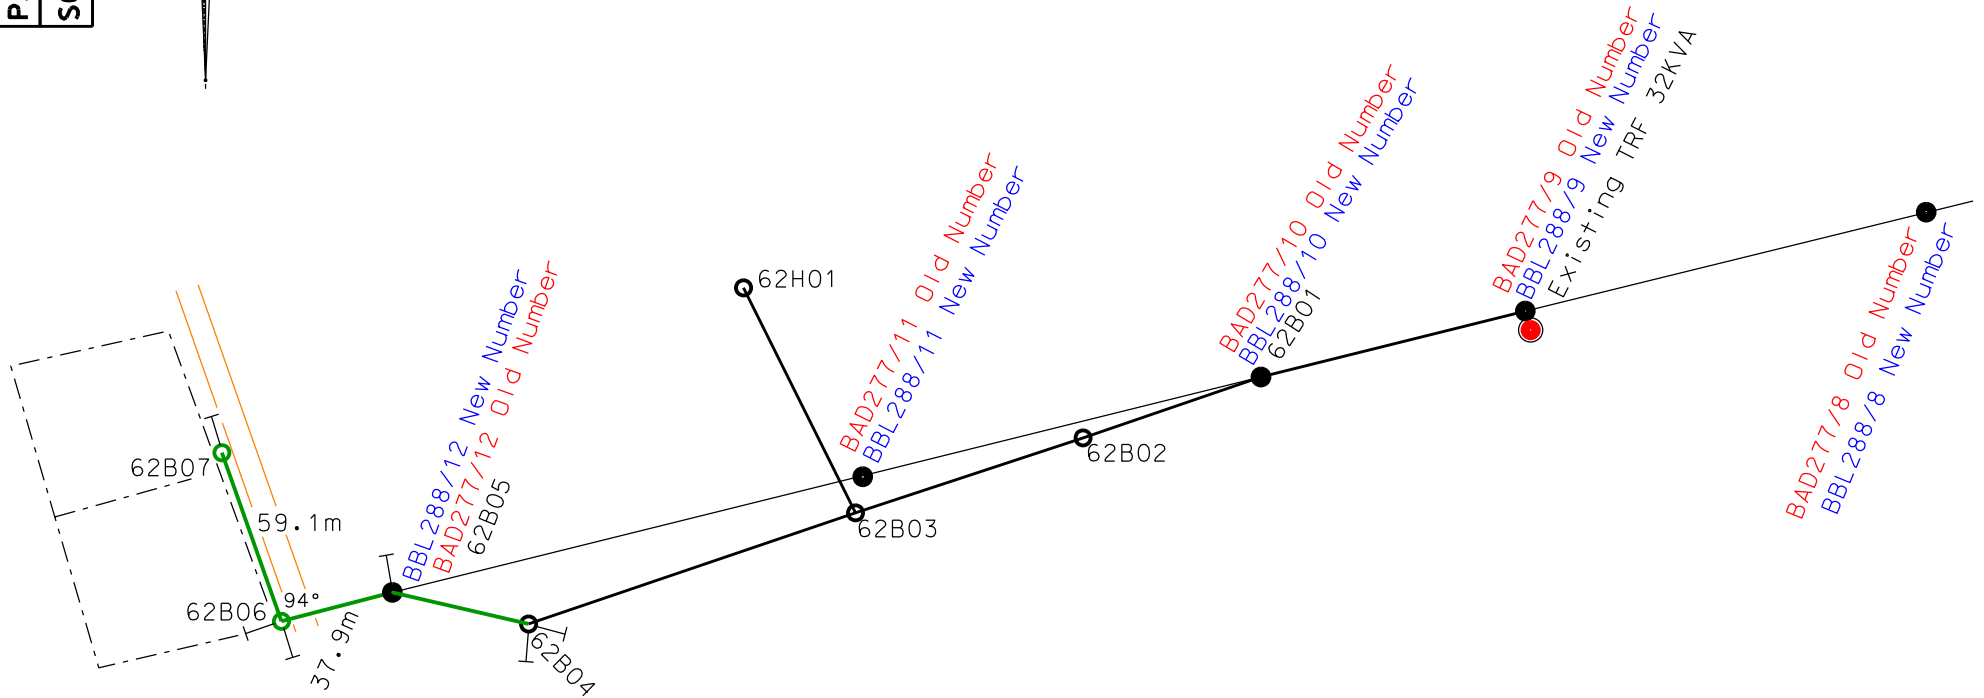

In fill TRF Zone 62