



AREA: <i>Senwapanwana</i>	PROJECT NO. <i>THALANE pegging</i>
FEEDER: <i>ALPINE Dam 22kV</i>	Item <i>(</i> of <i>)</i>
SUPPLY TO: <i>Eskom</i>	
ESKOM REPRESENTATIVE: <i>J. Erasmus</i>	TEL: <i>076 146 8212</i>
*DISTRIBUTION/*TRANSMISSION	FAX:

WAY LEAVE AGREEMENT OVERHEAD POWER LINE/UNDERGROUND CABLE(S)

I/We, the undersigned (full names)

Mocketse Eric Baloyi as *ADMIN.*
of *Bahamanwa Tribal Office* and duly thereto authorized

(* If Company/CC/Trust, complete capacity of authorised persons)

(Identity number: *6002135824084* married in/out of community of property with/without
accrual/marital power)

Address: *Box 692*
Malekoko Postal Code *0806*

Tel No.: *076 044 1870*
being the REGISTERED OWNER/S
and

.....as.....
.....of..... and duly thereto authorized

(Identity number: married in/out of community of property with/without
accrual/marital power)

Address:
..... Postal Code

Tel No.:
being the *PURCHASER/LESSEE/USUFRUCTUARY/HEIR/OCCUPANT

(hereinafter referred to jointly or individually as the "Owner") of the following property/properties:

Portion 1 of farm Inveraan 262 LR
Rem. of farm Buffelsbaek and Portion 1 261 LR
situate in the Administrative District of *Blaauwburg* held by virtue of Title Deed/s
number/s *T.31819/1996* extent *1012,3552 H*

(* Delete if not applicable)

(hereinafter referred to as the "Property") hereby grant/s to Eskom Holdings Limited, Registration Number
2002/015527/06, its successors in title, assignees, licensees, (hereinafter referred to as "Eskom") an irrevocable right
of way leave in perpetuity free of charge to transmit electricity over the property.

X. *MEB.* X. *[Signature]*

1. The right of WAY LEAVE shall be binding on the Owner, its heirs, assignees and successors in title and shall include the following rights in favour of Eskom:
 - 1.1 the right to erect an overhead power line/underground cable(s) together with such structures, works, appliances, apparatus, conductors and overhead cables ("works") on the property or to erect or lead such conductors or appliances or other equipment on, under or over the property substantially on the route as indicated by the letters *W.L. 12345* on the sketch attached hereto, as may at any time be necessary or convenient in exercising the right of way leave for overhead power line(s) / underground cable(s) (hereinafter together with the restriction area referred to in 3.1, referred to as the "Servitude Area").
 - 1.2 the right to enter and be upon the property at any time in order to construct, erect, operate, use, maintain, repair, re-erect, remove, alter or inspect the structures, works, appliances, apparatus, conductors or cables ("works") on the property, or in order to gain access to any adjacent properties in the exercise of similar rights.
 - 1.3 the right to have access to and egress from the power lines and the right to use existing roads giving access to and egress from the property or roads running across the property and gates on the property and to erect in any fence such gates as may be necessary or convenient to gain access to and egress from any power line/underground cable or accessory equipment.
 - 1.4 the right to remove any trees, bush, grass, material or structures within the restricted area defined in clause 3 hereof and the right to cut or trim any trees in order to comply with the restrictions referred to in clause 3 hereof, after consultation with the land owner/s.

2. Eskom shall exercise its rights subject to the following terms and conditions -
 - 2.1 Eskom shall ensure that any gates used by its personnel shall be kept closed.
 - 2.2 Eskom shall pay compensation:
 - 2.2.1 where damage or injury is caused by any negligent act or omission on the part of Eskom, its employees or contractors;

3. The following special restrictions are placed on the use of the property namely -
 - 3.1 No building or structure may be erected or installed above or below the surface of the ground, neither may any material which might endanger the safety of this power line/underground cable be placed within*9*..... metres of the centre line of this power line/underground cable without the prior written permission of Eskom.
 - 3.2 No tree shall be planted within the servitude area.
 - 3.3. No tree which will grow to a height in excess of the horizontal distance of that tree from the nearest conductor of any power line shall be planted within the vicinity of the power line
 - 3.4. No material which may in the opinion of Eskom endanger the safety of any transmission line shall be placed within the servitude area.
 - 3.5. No mining activities or blasting operations shall be permitted within 500 metres of any power line/underground cable without the prior written permission of Eskom.

4. The right of way leave hereby granted to Eskom -
 - 4.1 shall be binding on the heirs, assignees and successors in title of the owner.

X. *PTEB* X. *J*

4.2 shall be brought in writing to the attention of any purchaser or transferee of the property (or of any portion of the property) by the owner or the seller (at that time) of the property before the property (or any portion thereof) is sold and/or transferred to such purchaser or transferee.

4.3 shall, if Eskom so requests, be incorporated into a notarial deed of servitude and be registered against the title deed under which the property is held; on Eskom's costs the owner and/or its heirs, assignees and successors in title shall perform all necessary actions and sign all necessary documents to achieve the notarial execution and registration (in the office of the Registrar of Deeds) of a deed of servitude, as envisaged above.

5. Remarks / Special Conditions:

.....
.....
.....
.....
.....
.....

There are at present giraffes on the property.....Yes No
In the future there will be giraffe on the property.....Yes No

X. MEB X. [Signature]

Signed at Senwabarwana on this 12 day of November 2015

AS WITNESSES:



1. [Signature]

REGISTERED OWNER(S)/PURCHASER/
LESSEE/USUFRUCTUARY/HEIR/
OCCUPANT*/SPOUSE IF MARRIED IN
COMMUNITY OF PROPERTY

2.

Signed at on this Day of 20.....

AS WITNESSES:

1.

REGISTERED OWNER(S)/PURCHASER/
LESSEE/USUFRUCTUARY/HEIR/
OCCUPANT*/SPOUSE IF MARRIED IN
COMMUNITY OF PROPERTY

2.

Signed at on this day of 20.....

AS WITNESSES:


1.

.....
for and on behalf of
ESKOM HOLDINGS LIMITED

2.

(* Delete whichever is not applicable)

RED LINE INDICATES PROPOSED ROUTE

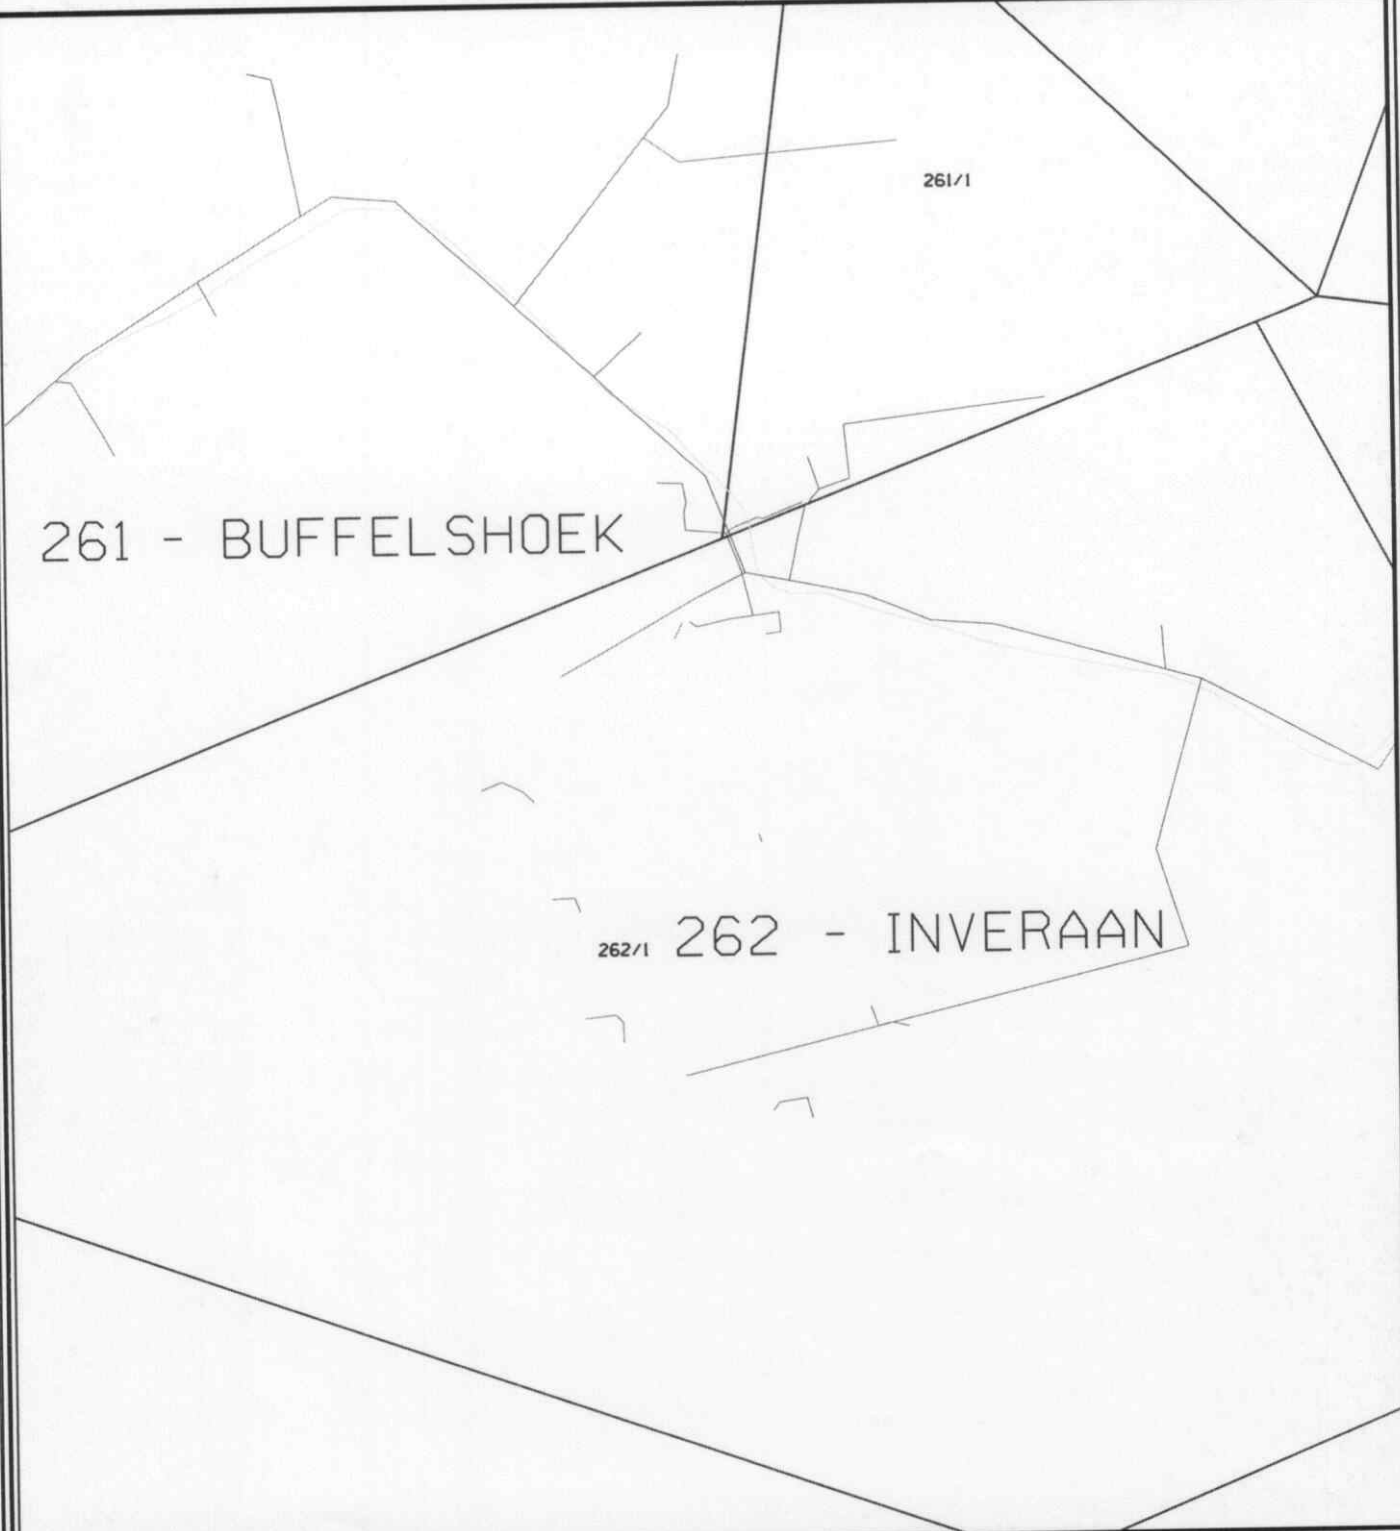

DISTRIBUTION
ENGINEERING (NORTHERN REGION)

Dick de Bruyn and Associates
dickdebruynprojects@gmail.com FAX: 086 768 1018



WITNESS

1. _____
2. _____

[Signature]
REGISTERED OWNER

ROUTE/SITE *Alpine Dam 22KV*

PROJECT NO. *Thalque passing*

PROPERTY *Portion 1 of farm*

Inveraan 262 LR
Portion of farm and portion 1
of Buffelshoek 261 LR

COMP *2328BBS* SCALE *1:20000*



Property Enquiry Details



Property enquiry results for "lr, 261" in the Deeds Registry at "PRETORIA"

Property detail:

Deeds registry	PRETORIA
Property type	FARM
Farm name	BUFFELSHOEK
Farm number	261
Portion	0 (REMAINING EXTENT)
Province	LIMPOPO
REGISTRATION ^{CS} division/Administrative district	LR
Local authority	BLOUBERG LOCAL MUNICIPALITY
Previous description	LG969/970 (LEBOWA)
Diagram deed number	DB313/2
Extent	1891.8408 H
LPI Code	T0LR0000000026100000

Title Deeds detail:

Document	REGISTRATION ^{CS} date	Purchase date	Amount	Image Scanned reference	Document copy?
T31825/1994	19940506	-	NIL	19940101 05:52:56	Yes

Owners detail:

Document	Full name	Identity Number	Share	Person Enquiry?
T31825/1994	BAHANANOA TRIBE	-	-	Yes

Endorsements / Encumbrances:

Endorsement / Encumbrance	Holder	Amount	Image Scanned reference	Document copy?
K2464/1994RM	LEBOWA MINERAL TRUST	-	19940101 05:52:55	Yes
LR,261	-	-	19880101 06:18:45	Yes

History:

Document	Holder	Amount	Image Scanned reference	Document copy?
T4981/1922	S A ONTWIKKELINGSTRUST	-	19940101 05:52:55	Yes
T4981/1922	GOV LEBOWA T63960/93 PROC R28	-	19940101 05:52:55	Yes

[Back to top of page](#)

Requested by A0022479 with user reference None on: Tuesday, 17 November 115 07:05

DeedsWeb Version 4.0.1

Copyright © 2001-2009, Chief **REGISTRAR** ^{CS} of Deeds.

Property Enquiry Details



Property enquiry results for "lr, 261" in the Deeds Registry at "PRETORIA"

Property detail:

Deeds registry	PRETORIA
Property type	FARM
Farm name	BUFFELSHOEK
Farm number	261
Portion	1
Province	LIMPOPO
REGISTRATION ^{CS} division/Administrative district	LR
Local authority	BLOUBERG LOCAL MUNICIPALITY
Previous description	LG969/970 (LEBOWA)
Diagram deed number	T3502/922
Extent	137.1779 H
LPI Code	T0LR0000000026100001

Title Deeds detail:

Document	REGISTRATION ^{CS} date	Purchase date	Amount	Image Scanned reference	Document copy?
T31309/1994	19940505	-	NIL	19940101 05:51:38	Yes

Owners detail:

Document	Full name	Identity Number	Share	Person Enquiry?
T31309/1994	BAHANANOA TRIBE	-	-	Yes

Endorsements / Encumbrances:

Endorsement / Encumbrance	Holder	Amount	Image Scanned reference	Document copy?
K3124/1983RM	-	-	19840101 03:27:04	Yes
K474/1926RM	-	-	-	Not available
LR,261,1	-	-	19880101 06:18:45	Yes

History:

Document	Holder	Amount	Image Scanned reference	Document copy?
T15122/1937	S A ONTWIKKELINGSTRUST	-	19940101 05:51:38	Yes
T15122/1937	GOVERNMENT OF LEBOWA T63960/93	-	19940101 05:51:38	Yes

[Back to top of page](#)

Requested by **A0022479** with user reference **None** on: Tuesday, 17 November 115 07:06

DeedsWeb Version 4.0.1

Copyright © 2001-2009, Chief **REGISTRAR^{CS}** of Deeds.

ESKOM NORTHERN REGION POLOKWANE AREA

Checked by Contractor: J Erasmus Date: 17/01/15 PROJECT No.: Thalque paying Item 1 of 1
 Checked by Eskom: _____ Date: _____

	Contractor	Eskom
Item no	✓	
Eskom representative, the person presenting the wayleave	✓	
Owners name, address, id number and contact details	✓	
Widowed, unmarried or married out of community of property	✓	
Portion number on front page	✓	
Farm name on front page	✓	
Size and transport number	✓	
Letters indicating route at "1.1"	✓	
Building restriction	✓	
Date signed	✓	
Signature of property owner	✓	
Signature of witnesses	✓	
Signature on plan	✓	
Witnesses on plan	✓	
North sign	✓	
Scale	✓	
Plan number	✓	
Route in red	✓	
Route marked by letters (a, b, c...) on plan	✓	
Parallel distance from border or other powerlines	✓	
Farm name on plan	✓	
Portion name on plan	✓	
Deeds report attached	✓	
All signatures must be original, no signatures faxed or copied will be accepted	✓	

Signed by contractor 

Signed by Eskom _____

NOTES

- 1.1 If the owner is the registered owner of an Institution, a Government Department, or a Company etc, the **full names and capacity** of the undersigned must also be filled in. The full names and capacity also applies for a Lessee, Buyer, User, Heir, Occupant, Guardian etc
- 1.2 In the event of Closed Corporation, the member signing for the CC, must have power of attorney for all members
- 1.3 Please "Highlight" the portion number, border and farm name on the plan
- 1.4 Plan numbers must be according to the new system, e.g. 2527 AA (N), etc and not the old 97.18/466 number
- 1.5 Show the planned routes in red on the sketch plan
- 1.6 All alterations made on the Wayleave form must be initialled
- 1.7 Only 1:2500 compilation plans will be accepted else 1:1000 computer drawn plan. Any plan not to scale will not be accepted
- 1.8 If you do the wayleave the first time right, you do not have to go back a second time to a property owner. Usually at that stage the line is constructed and the owner not supportive!
- 1.9 You are responsible to deliver a correct wayleave up and until it is received by the relevant Land Development Office