




FORM NEW ARCHED OPENING IN BRICKWORK WITH DIMENSIONS AND MOULDINGS TO MATCH EXISTING ARCHES IN PASSAGE FIT NEW FRAMELESS GLASS INTO ARCHED REVEAL WITH STAINLESS STEEL BRACKETS TO DETAIL

TRANSOME TO LINE UP WITH EXISTING MOULDINGS WITH ACCESS CONTROL NEW GLAZED LOBBY WITH RECEPTION COUNTER




35 628 900 628 35  
245 2226 245

ELEVATION FROM PASSAGE 1:20

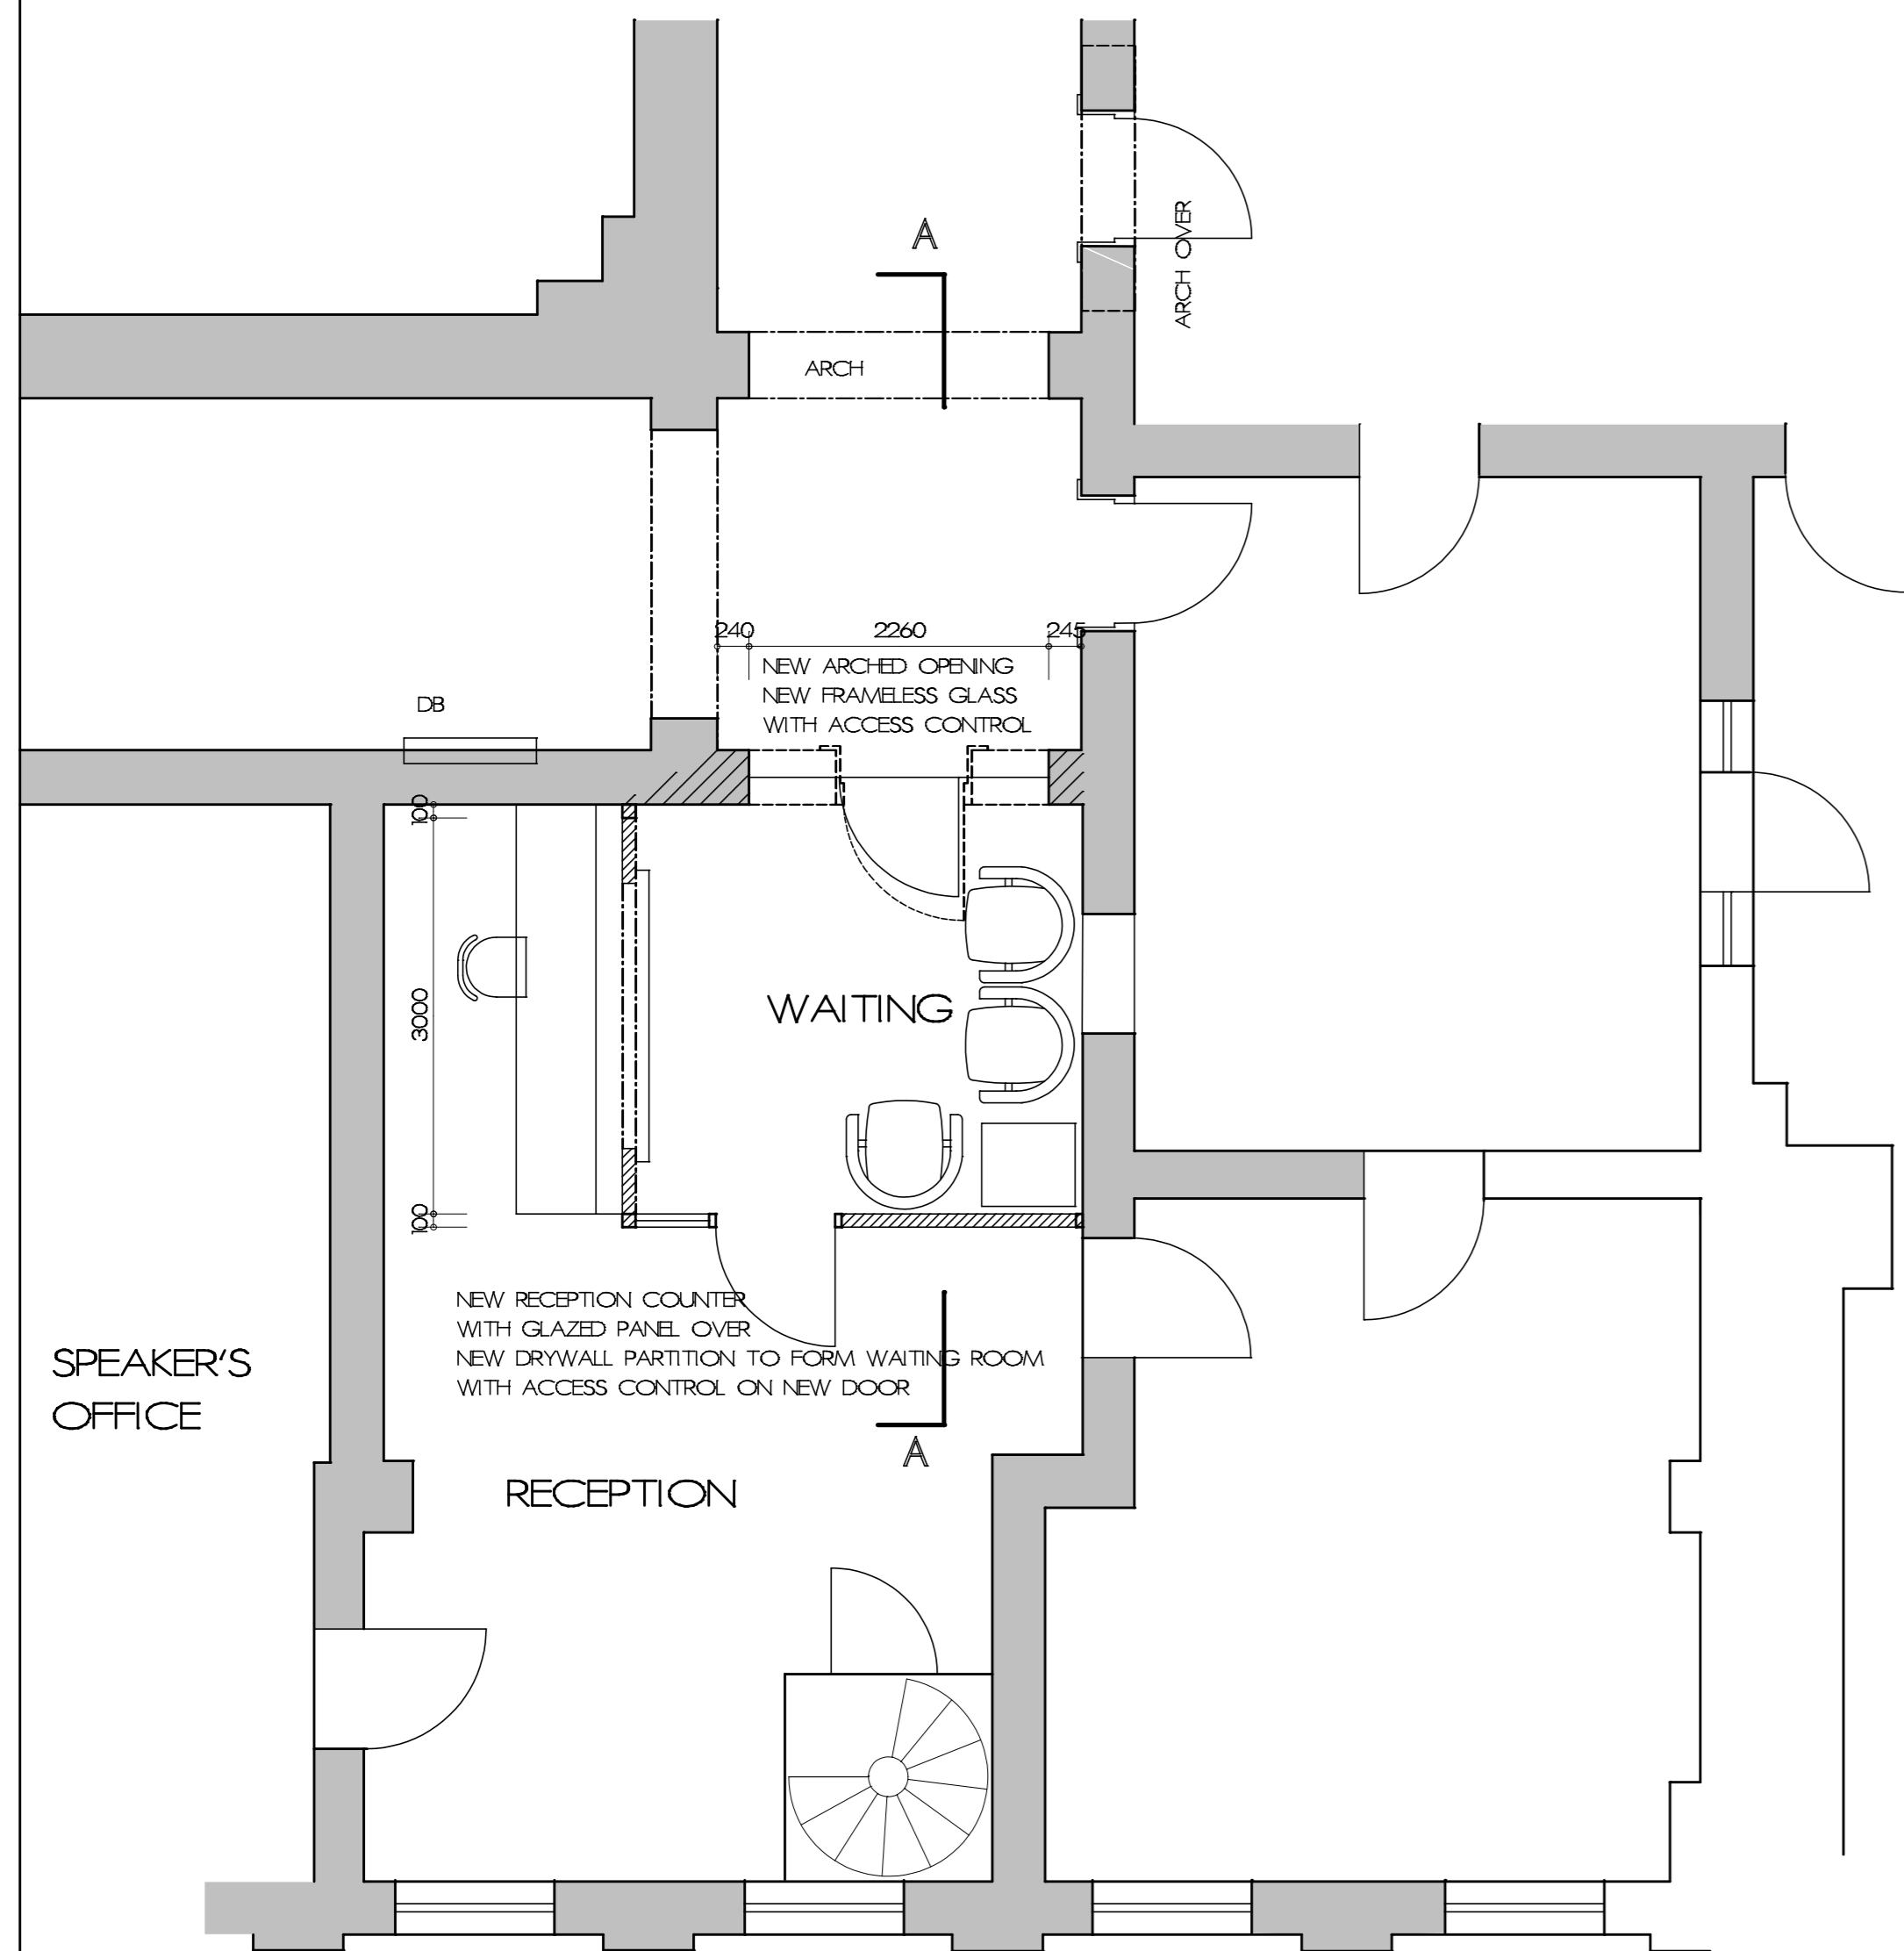

PLAN 1:50

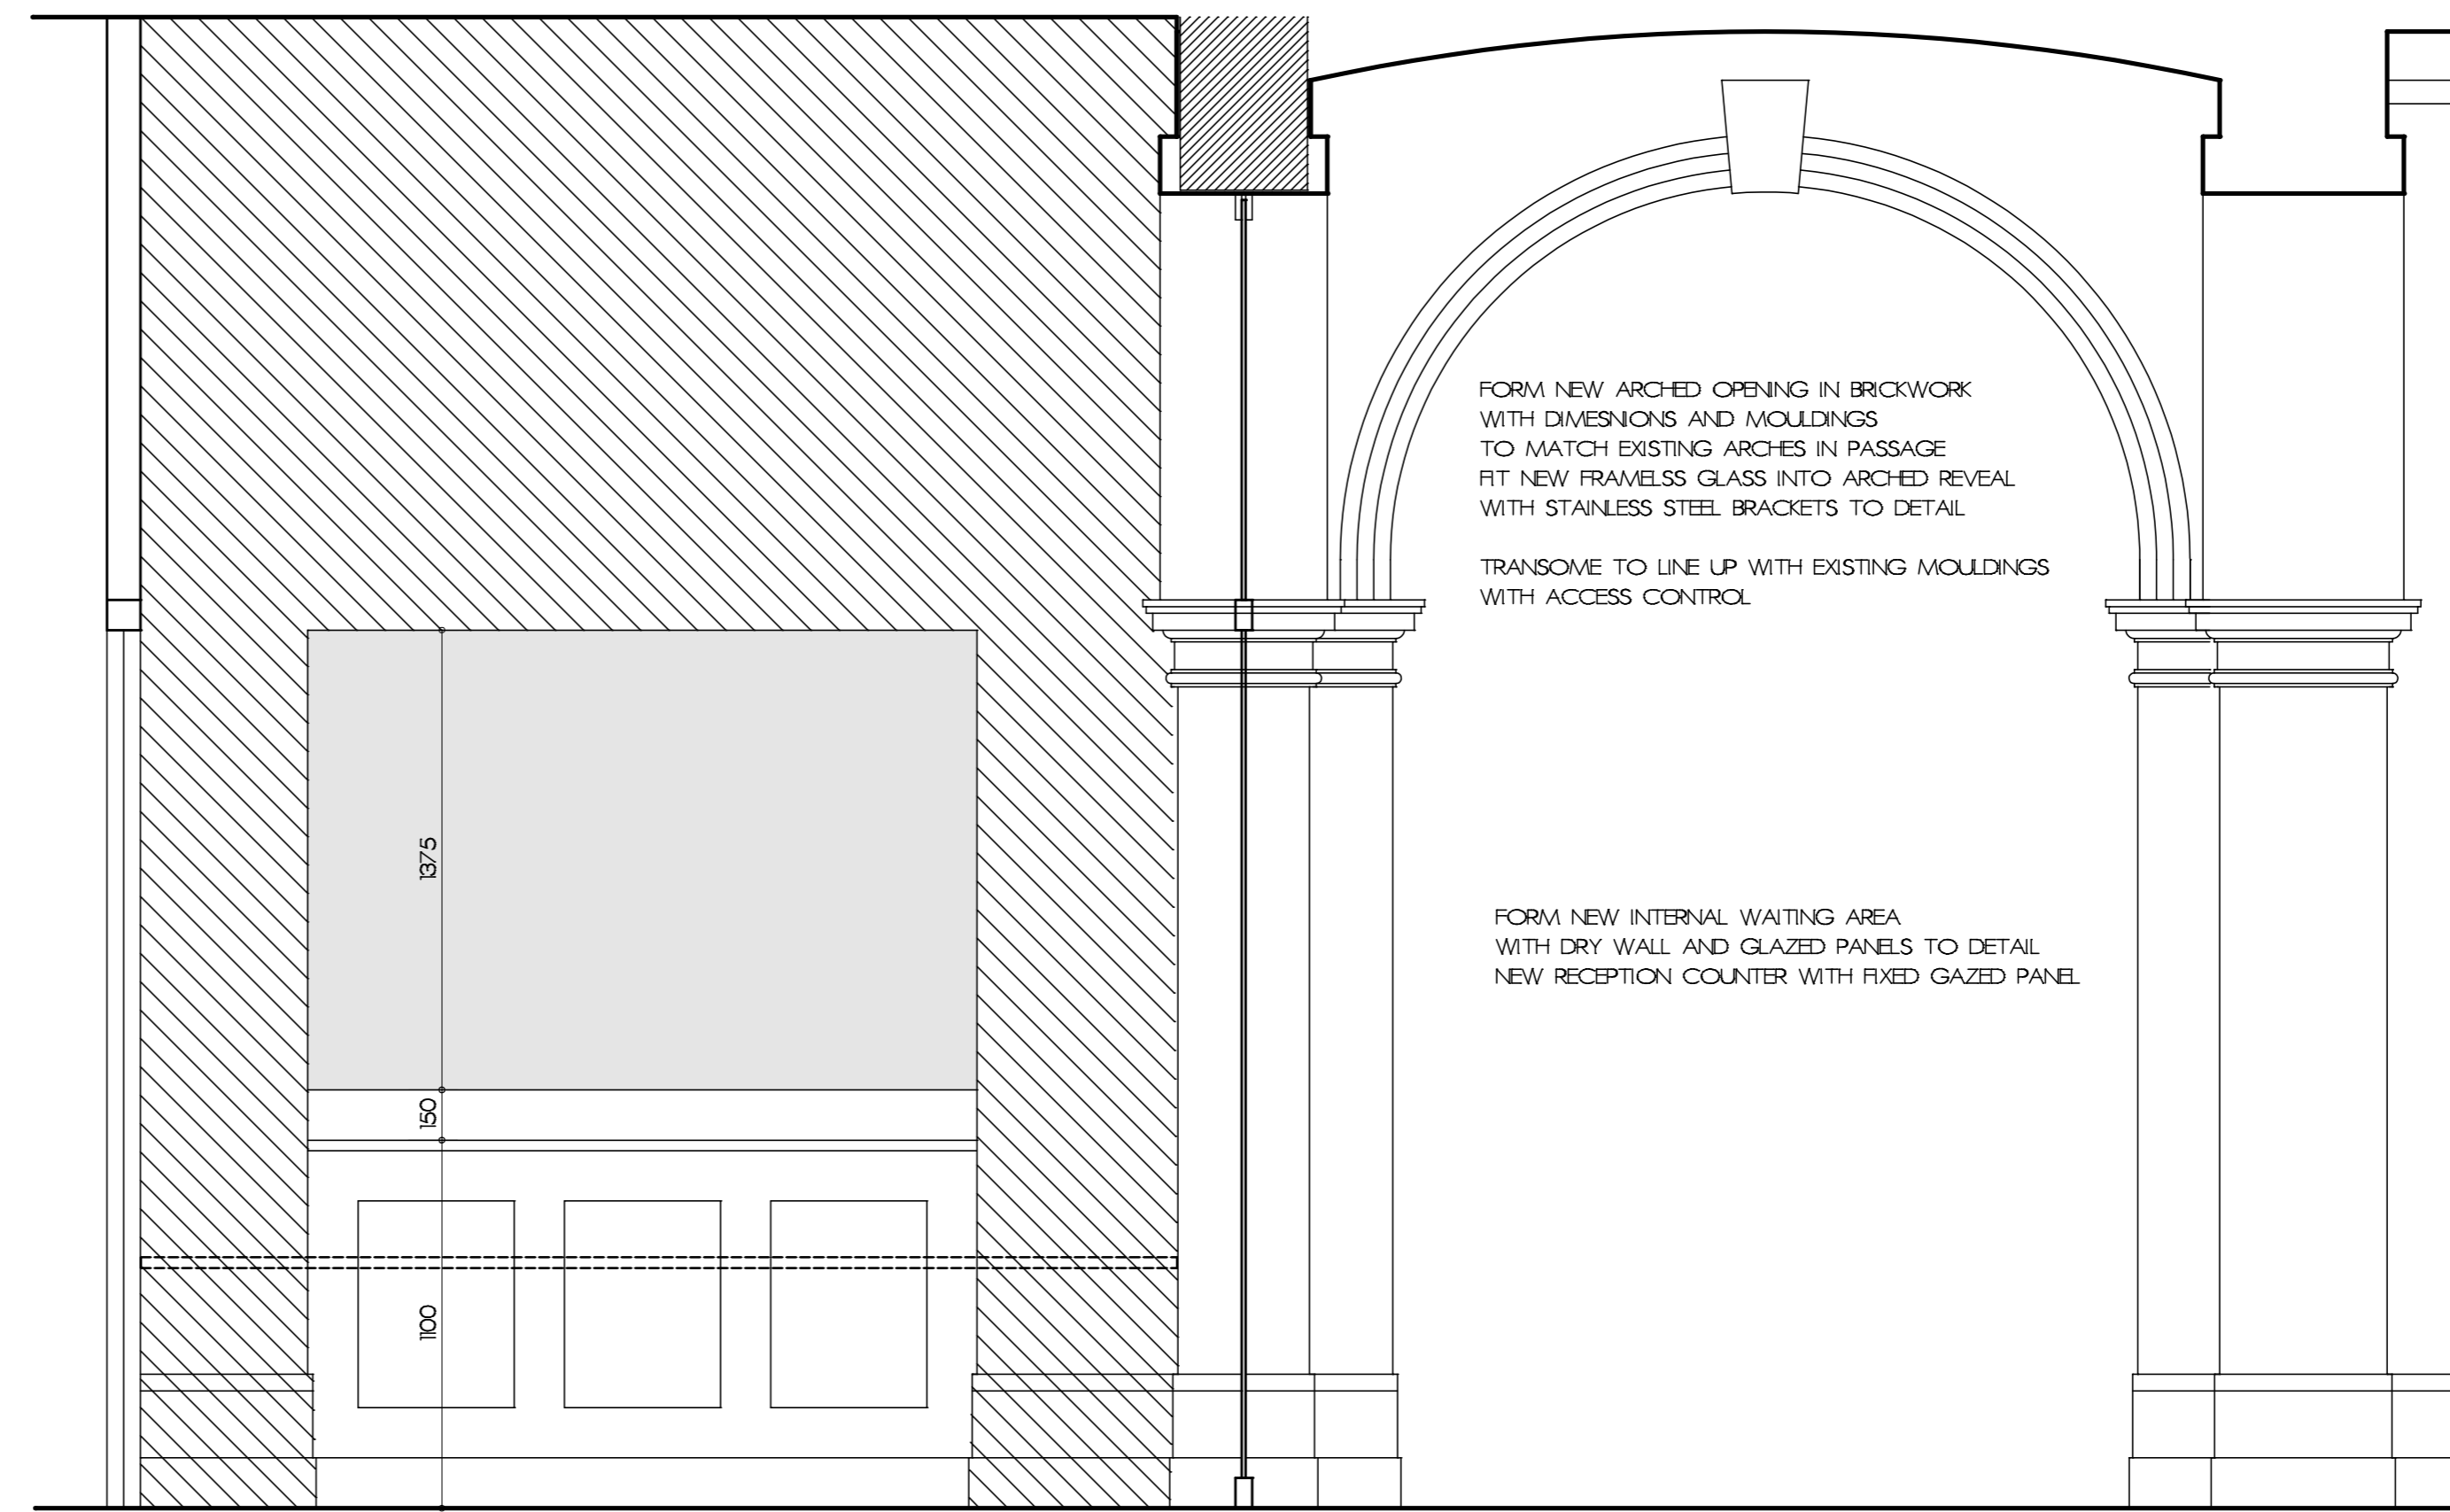

FORM NEW ARCHED OPENING IN BRICKWORK WITH DIMENSIONS AND MOULDINGS TO MATCH EXISTING ARCHES IN PASSAGE FIT NEW FRAMELESS GLASS INTO ARCHED REVEAL WITH STAINLESS STEEL BRACKETS TO DETAIL

TRANSOME TO LINE UP WITH EXISTING MOULDINGS WITH ACCESS CONTROL

FORM NEW INTERNAL WAITING AREA WITH DRY WALL AND GLAZED PANELS TO DETAIL NEW RECEPTION COUNTER WITH FIXED GLAZED PANEL

EQUAL 2000 EQUAL 35 628 900 628 35  
245 2226 245

SECTION A-A 1:20

- NOTES :**
- GENERAL :
  - \* DO NOT SCALE OFF THIS DRAWING
  - \* ALL DIMENSIONS AND LEVELS TO BE CHECKED AND ARCHITECT TO BE NOTIFIED OF ANY DISCREPANCIES
  - \* ALL EXISTING SERVICES ON SITE ARE TO BE PROTECTED FROM DAMAGE THROUGH OUT THE DURATION OF WORKS
  - \* ALL WORK TO COMPLY WITH LOCAL AUTHORITY REQUIREMENTS / NBR & STANDARDS ACT SABS 400.

OWNERS ID NUMBER :- \_\_\_\_\_  
OWNERS SIGNATURE :- \_\_\_\_\_

PROJECT TITLE  
**CITY HALL SECURITY 2013**  
Pietermaritzburg

DRAWING TITLE  
**DETAIL - SPEAKER'S RECEPTION**

<p><b>GRICE BELLARS ARCHITECTS</b> 211 Hoosen Haffejee (Berg) Street Pietermaritzburg 3201 South Africa Telephone: +27 (0)33 394 1785 Facsimile: +27 (0)33 394 1787</p>	SCALE <b>1:50 1:20</b>
	DATE <b>NOVEMBER 2013</b>
	DRAWN BY: <b>NG</b>
	DRAWING No: <b>CH-SEC-D02</b>
	REVISION

CH-SEC-D02-11 08-11-13 11:18 November 2013