


ELEVATION FROM INTERNAL PASSAGE 1:20

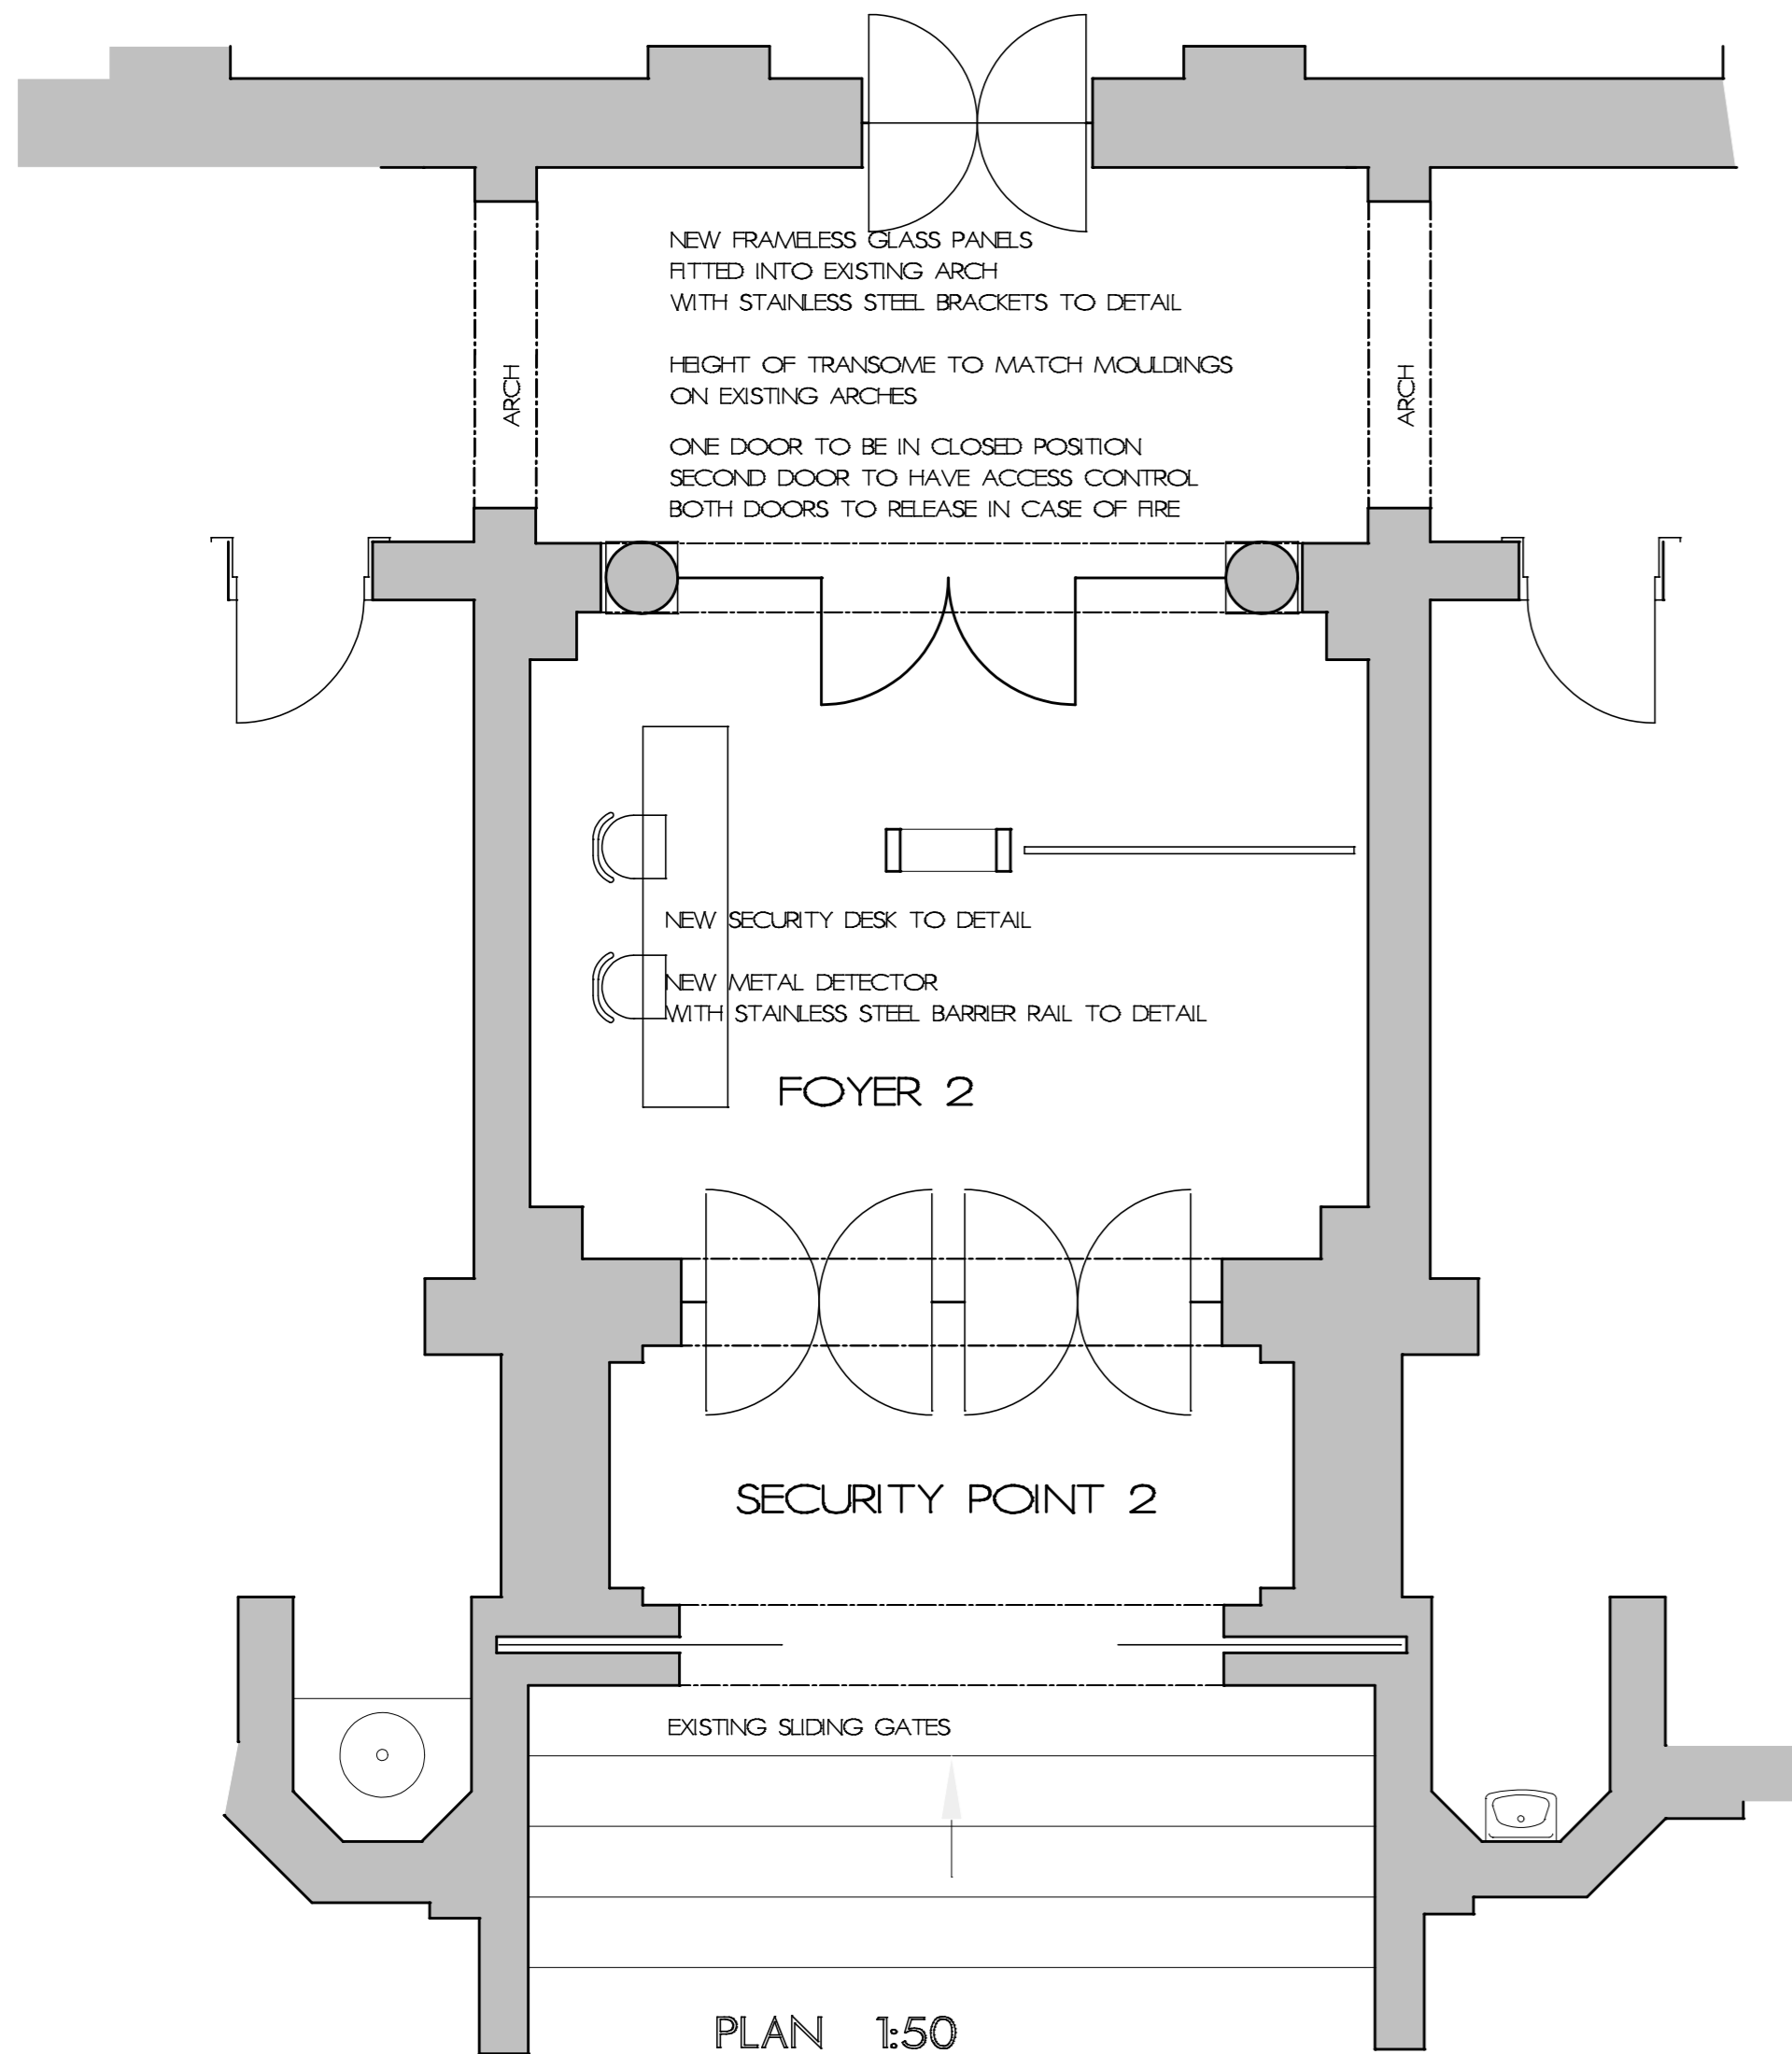

- NOTES :**
- GENERAL :
- DO NOT SCALE OFF THIS DRAWING
  - ALL DIMENSIONS AND LEVELS TO BE CHECKED AND ARCHITECT TO BE NOTIFIED OF ANY DISCREPANCIES
  - ALL EXISTING SERVICES ON SITE ARE TO BE PROTECTED FROM DAMAGE THROUGH OUT THE DURATION OF WORKS
  - ALL WORK TO COMPLY WITH LOCAL AUTHORITY REQUIREMENTS / NER & STANDARDS ACT 5485-400

OWNERS ID NUMBER :- \_\_\_\_\_

OWNERS SIGNATURE :- \_\_\_\_\_

PROJECT TITLE  
**CITY HALL SECURITY 2013**  
Pietermaritzburg

DRAWING TITLE  
**DETAIL DRAWING**  
CHURCH STREET ENTRANCE

**GRICE BELLARS**  
ARCHITECTS

211 Hoosen Haffjee (Berg) Street  
Pietermaritzburg 3201 South Africa  
Telephone: +27 (0)33 394 1785  
Facsimile: +27 (0)33 394 1787

SCALE	150 120
DATE	NOVEMBER 2013
DRAWN BY:	NG
DRAWING No:	CH-SEC-D03
REVISION:	