
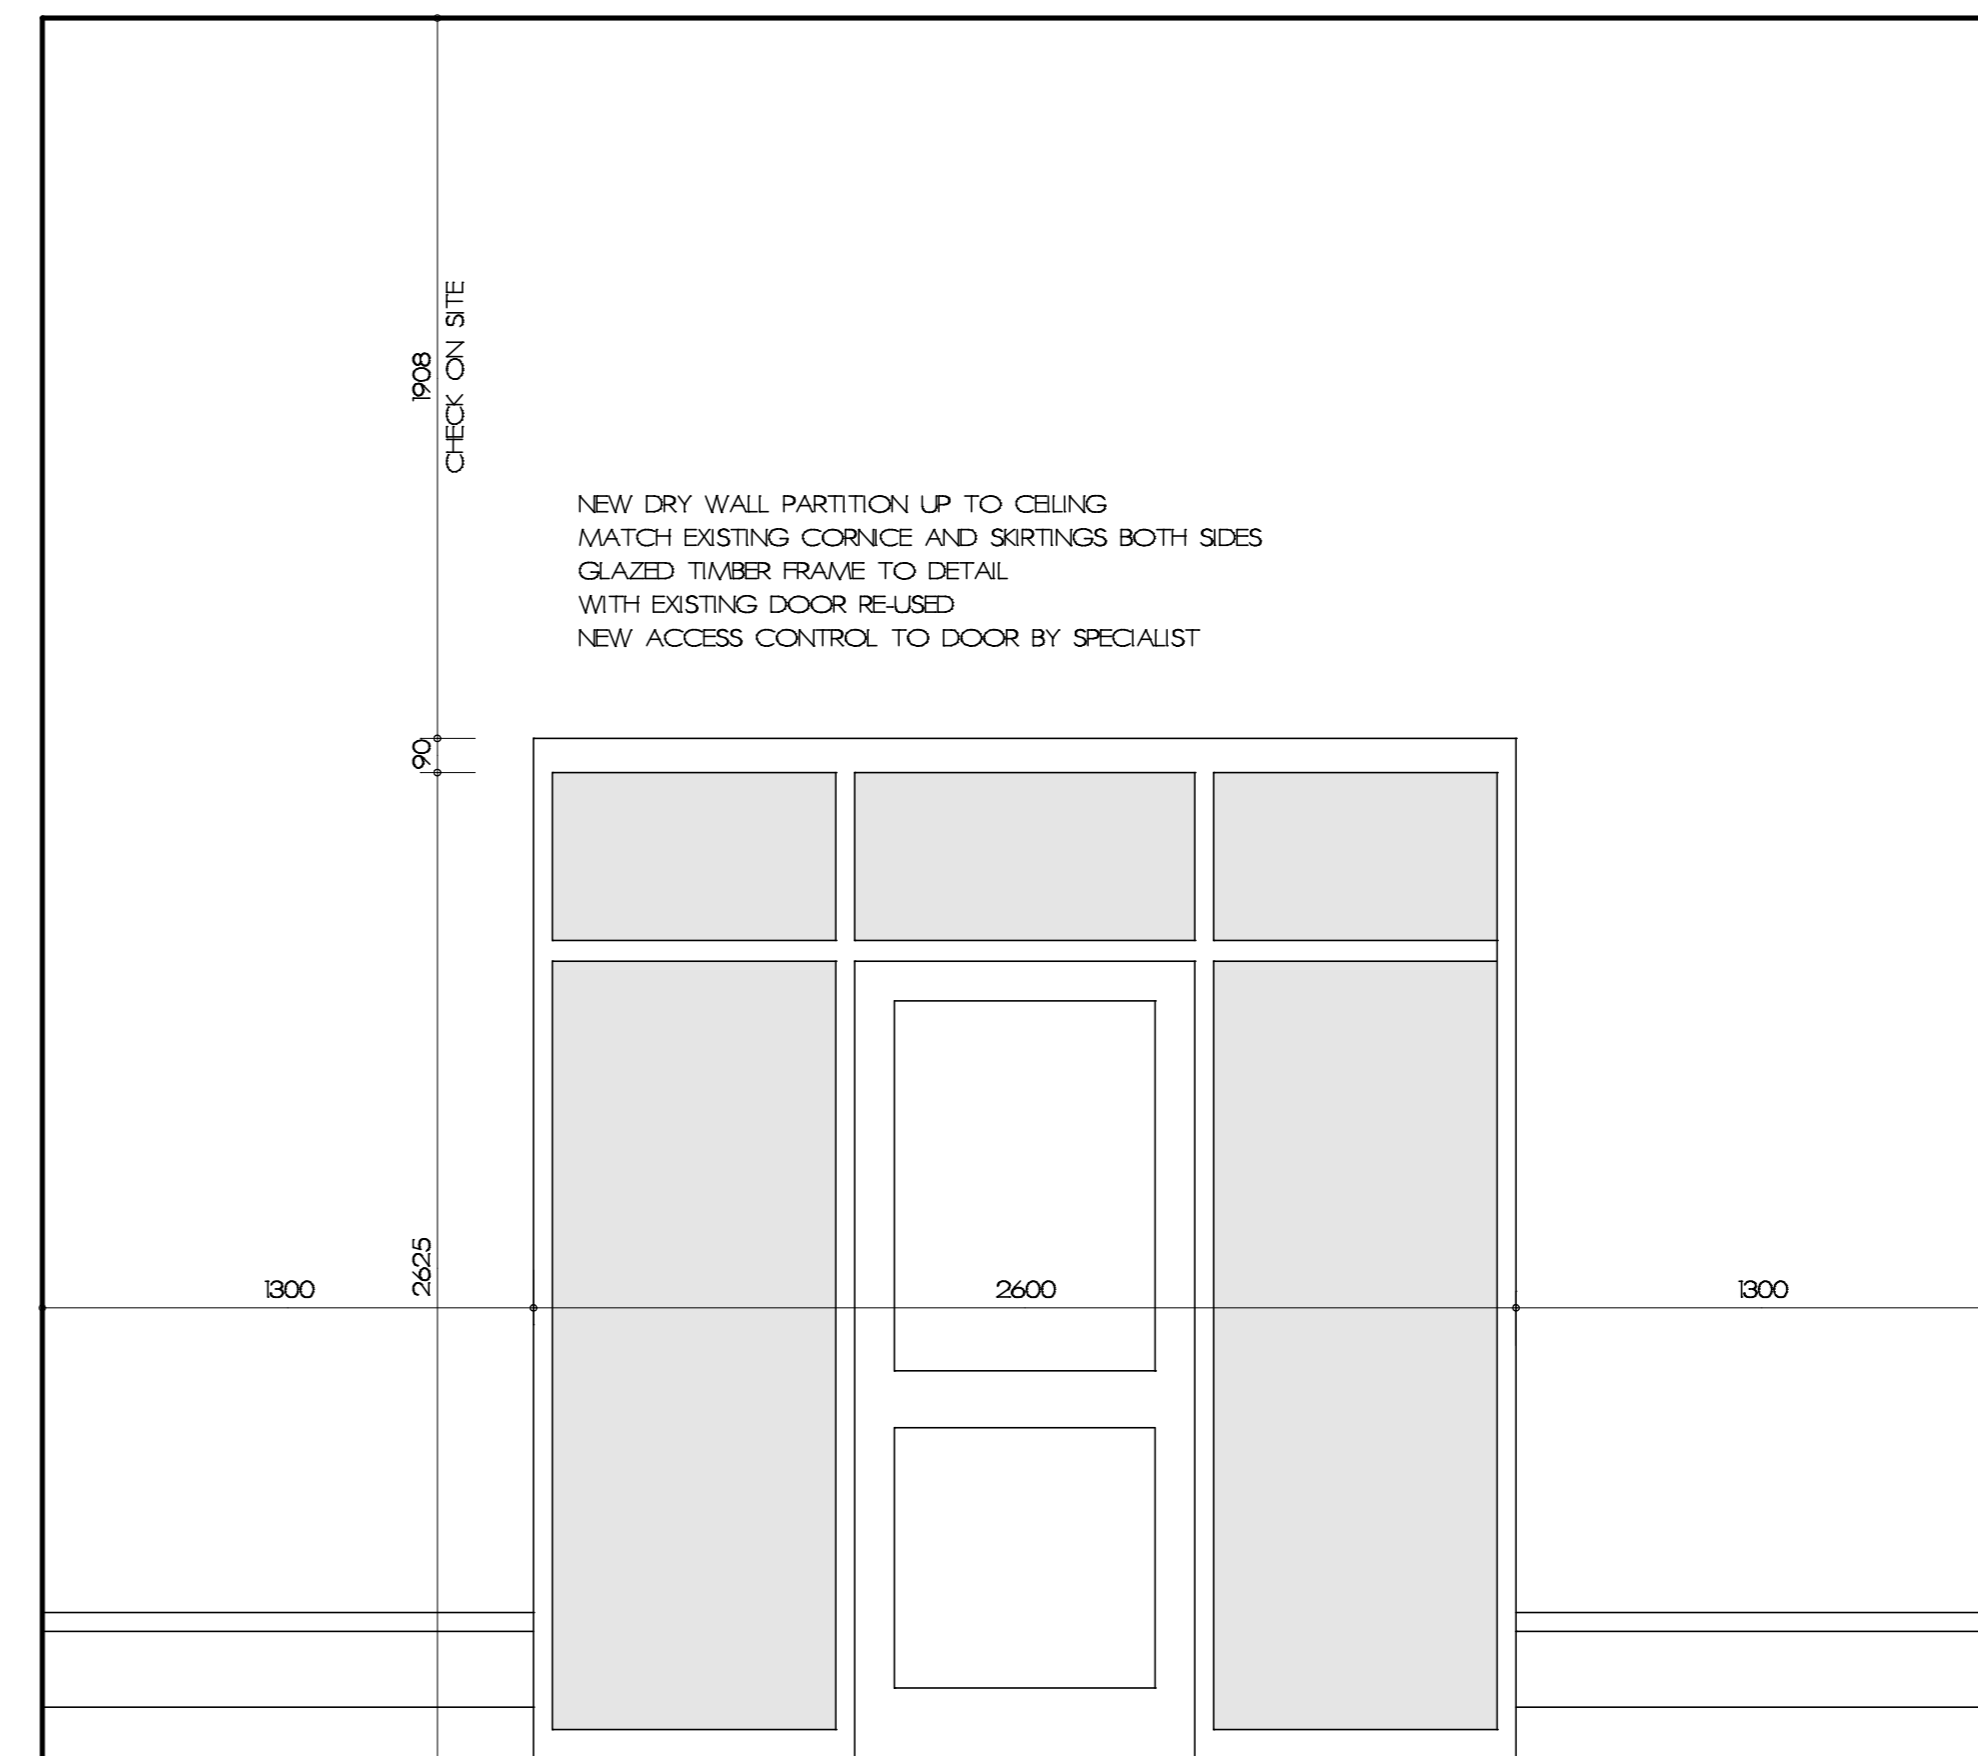


ELEVATION FROM PASSAGE 1:20

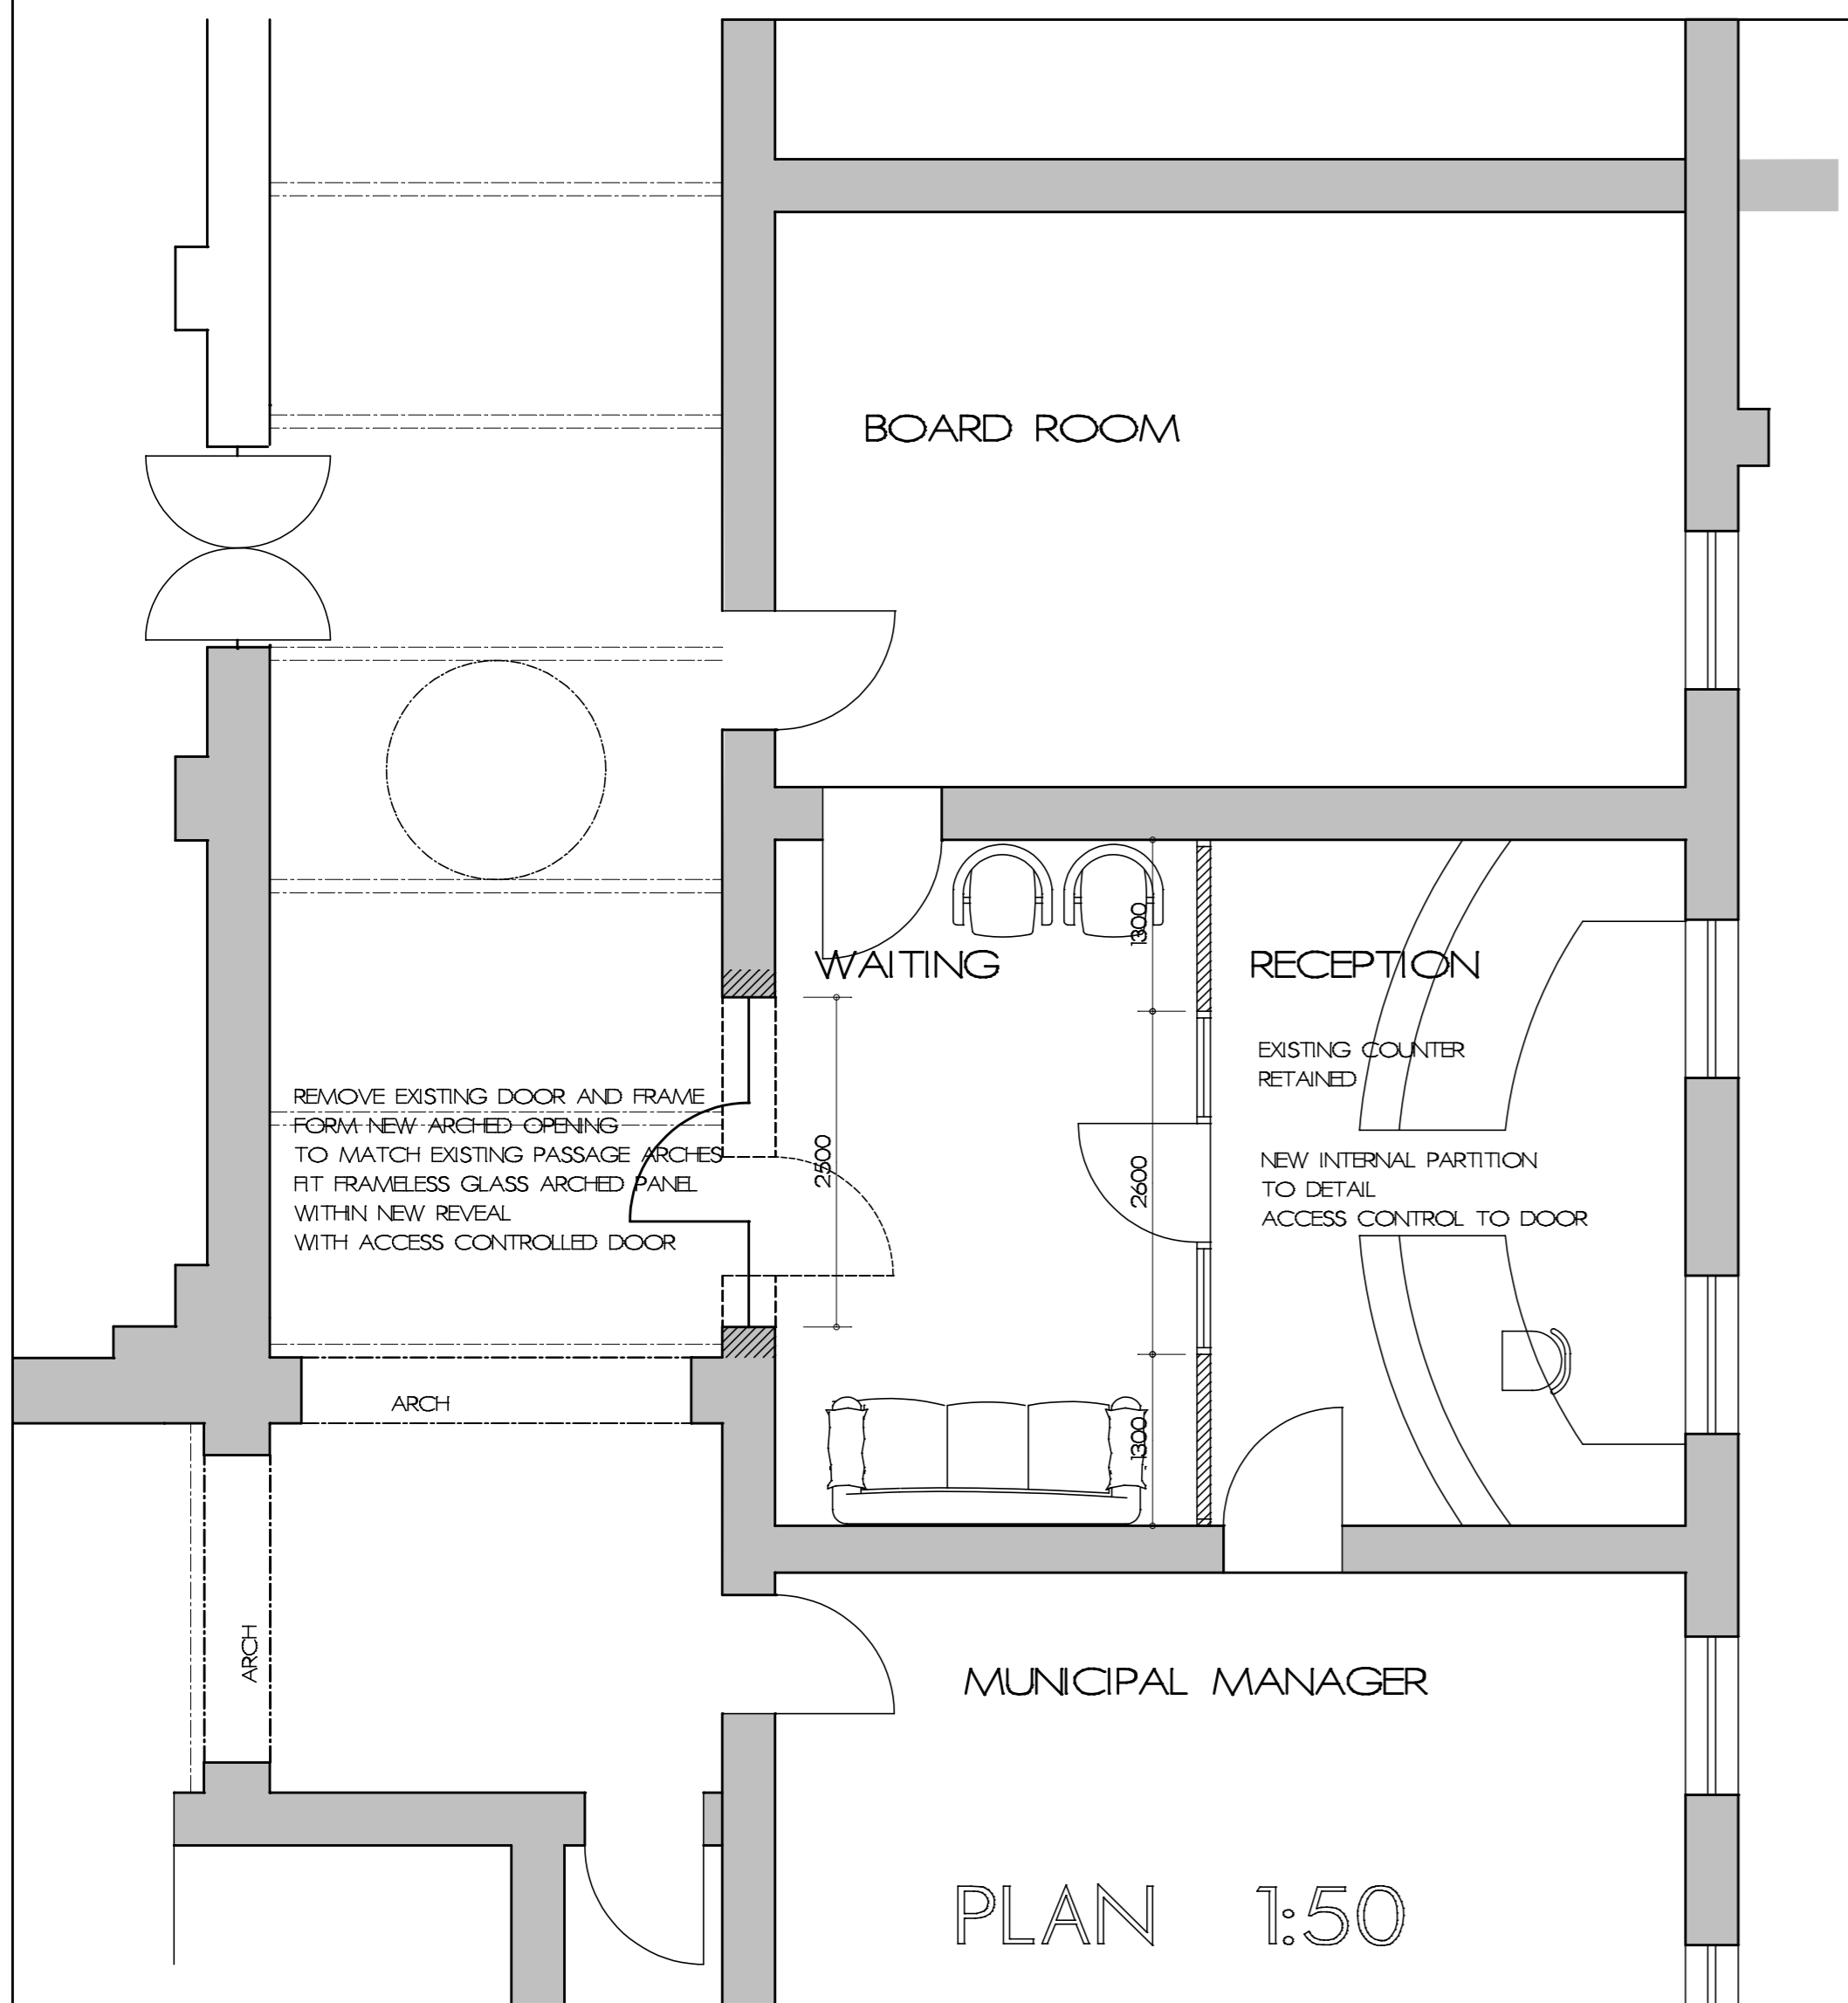

INTERNAL ELEVATION - WAITING ROOM 1:20

NOTES :

- GENERAL :
- DO NOT SCALE OFF THIS DRAWING
- ALL DIMENSIONS AND LEVELS TO BE CHECKED AND ARCHITECT TO BE NOTIFIED OF ANY DISCREPANCIES
- ALL EXISTING SERVICES ON SITE ARE TO BE PROTECTED FROM DAMAGE THROUGHOUT THE DURATION OF WORKS
- ALL WORK TO COMPLY WITH LOCAL AUTHORITY REQUIREMENTS / NBR & STANDARDS ACT SABS 400.

OWNERS ID NUMBER :- _____

OWNERS SIGNATURE :- _____

PROJECT TITLE
CITY HALL SECURITY 2013
 Pietermaritzburg

DRAWING TITLE
DETAIL DRAWING
 MUNICIPAL MANAGER'S RECEPTION

 GRICE BELLARS ARCHITECTS 211 Hoosen Haffjee (Berg) Street Pietermaritzburg 3201 South Africa Telephone: +27 (0)33 394 1785 Facsimile: +27 (0)33 394 1787	SCALE 1:50 1:20
	DATE NOVEMBER 2013
	DRAWN BY: NG
	DRAWING No: CH-SEC-D05
	REVISION -