



DETAIL A - ANGLES & LUGS

SCALE 1 : 2.5

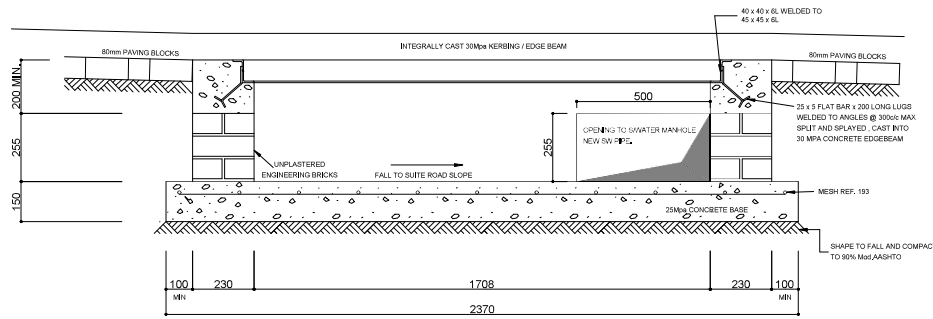


SECTION C - C

SCALE 1 : 10

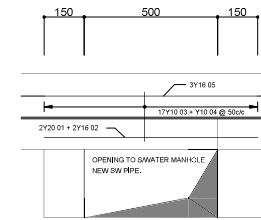


REINFORCING OVER SW OPENING

SCALE 1 : 10

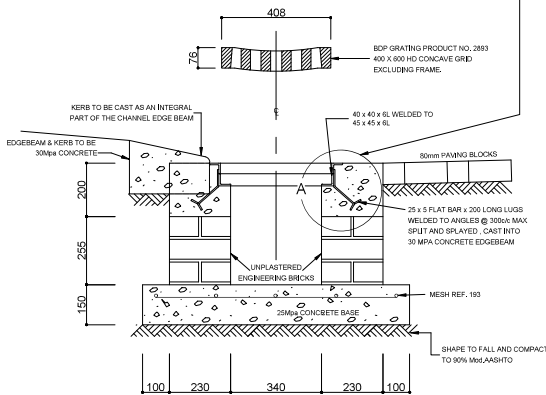


SECTION A - A

SCALE 1 : 10

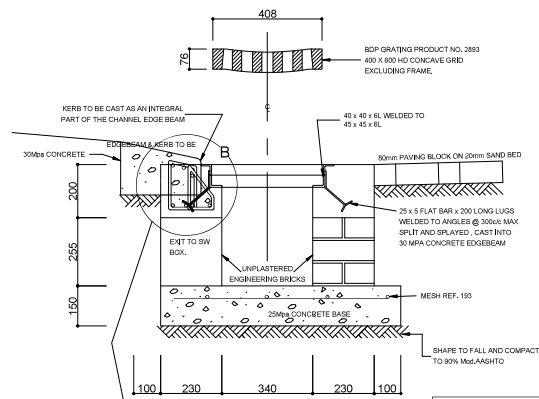


SECTION B - B

SCALE 1 : 10

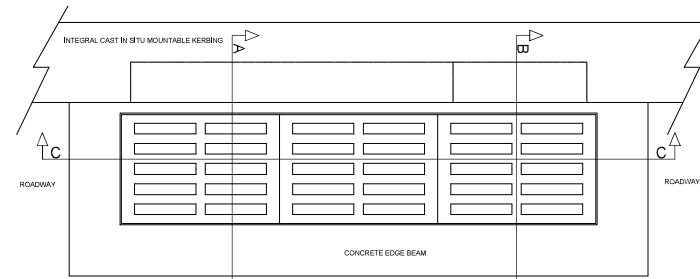


PLAN OF SW INLET

SCALE 1 : 10

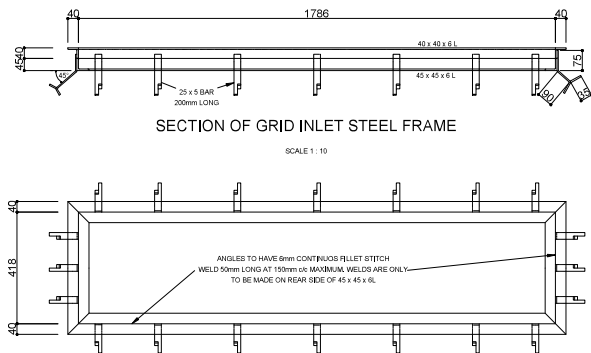


SECTION OF GRID INLET STEEL FRAME

SCALE 1 : 10

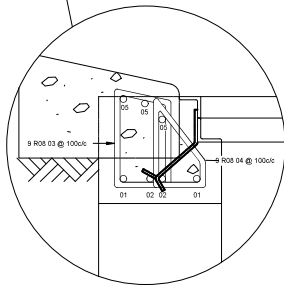

DETAIL B - KERB REINFORCING OVER OPENING

SCALE 1 : 5

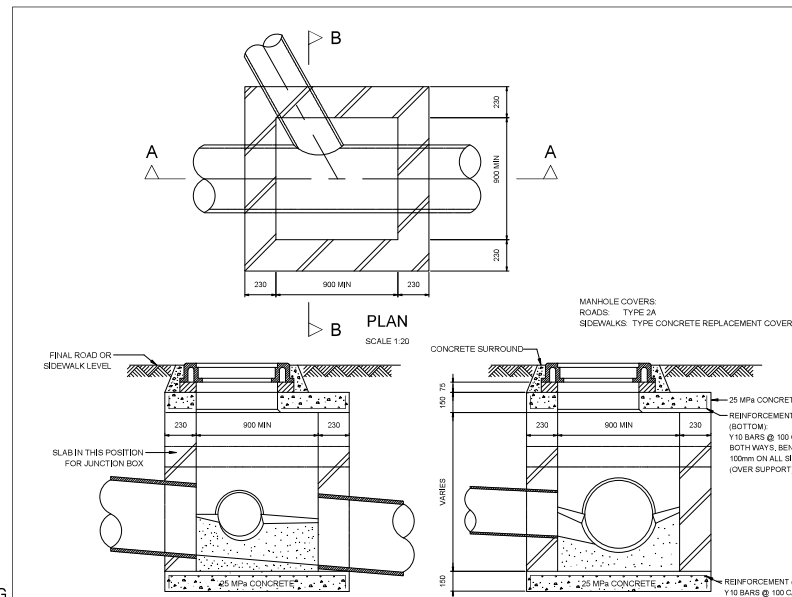

SECTION A - A

SCALE 1:20

MANHOLES

SECTION B - B

SCALE 1:20

APPROVED	
TOWN ENGINEER	TRIPLE THREE ENGINEERING

- GENERAL NOTES**
1. THE CONTRACTOR IS TO CONFIRM ALL DIMENSIONS ON SITE AND TO REPORT ANY DISCREPANCIES TO THE ENGINEER IMMEDIATELY.
 2. ALL WORK IS TO BE EXECUTED IN ACCORDANCE WITH THE PROVISIONS OF SANS 1200.
 3. NOTE THAT NO OTHER BURIED SERVICES ARE INDICATED ON THIS DRG.
 4. DIMENSIONS ARE NOT TO BE SCALED FROM THIS DRAWING.
 5. THIS DRAWING IS NOT TO BE USED FOR CONSTRUCTION UNLESS SPECIFICALLY DIRECTED OR INDICATED.
 6. THE CONTRACTOR IS REQUIRED TO MINIMIZE DUST AND NOISE NUISANCE TO ALL SURROUNDING PROPERTIES.
 7. A MINIMUM NOTICE PERIOD OF 24 HOURS IS REQUIRED FOR ANY INSPECTION.
 8. CONTRACTOR IS TO PROVIDE A DETAILED SCHEDULE OF INFORMATION REQUIRED INDICATING ALL SUCH DATES.

REVISIONS			
NO.	DRAWN	DATE	REVISION
A	RA	2021-04-20	CONCEPT DRAWING

CLIENT INFORMATION			
<p>Western Cape Office - Block A45 Pooa Village Office Estate, 1st flr Vln. Paarl, 7656 / P.O. Box 227, Paarl, 7620 Drawing Office - 38 Buitensig Road, Unit 13 Eagles View, Rooibosvlei, / P.O. Box 6433, Welhaven Park, 7125 Tel: +27 (0) 10 743 333/Fax: +27 (0) 87 333 1003/Email: info@triple3.co.za/web: www.triple3.co.za</p>			

CONSULTING ENGINEERS

TRIPLE 3 Group - Since 1999

ENGINEERING (Pty) Ltd


PROJECT	
RESIDENTIAL DEVELOPMENT KENGIES EXT. 35	

DESCRIPTION	
STORMWATER DETAILS SHEET 1	


DESIGNED PR TECH (ENGR)	GLR 200070105	SCALE	SHOWN	A1
DRAWN	RA	DATE	2021-04-20	
APPROVED PR TECH (ENGR)	GLR 200070105	CONTRACT NO	355	

DRAWING NO.	355-03-11	SHEET	1 OF 3
-------------	-----------	-------	--------


PROJECT STATUS	
<p> <input checked="" type="checkbox"/> Concept Design <input type="checkbox"/> Tender Documents <input type="checkbox"/> Tender Evaluation <input type="checkbox"/> Construction <input type="checkbox"/> Handover <input type="checkbox"/> Close Out </p>	
REVISION	A

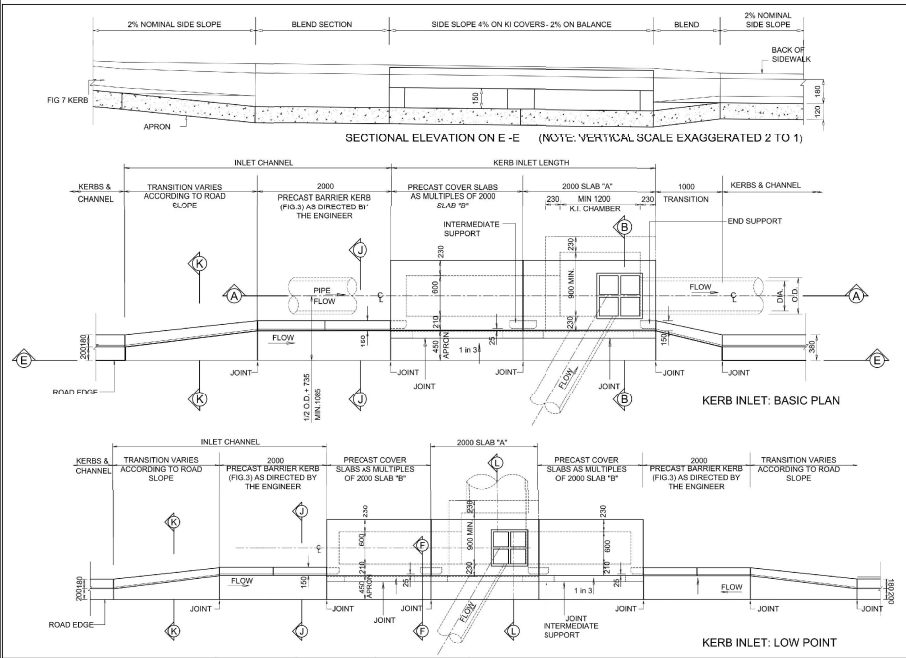


KERB INLETS PLANS & ELEVATION

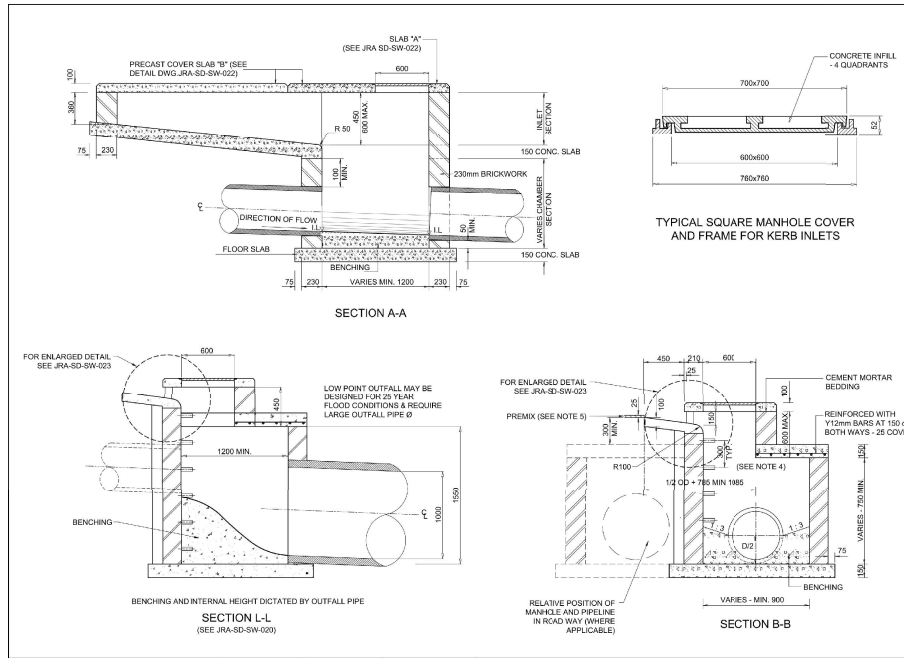



SECTIONS OF KERB INLET

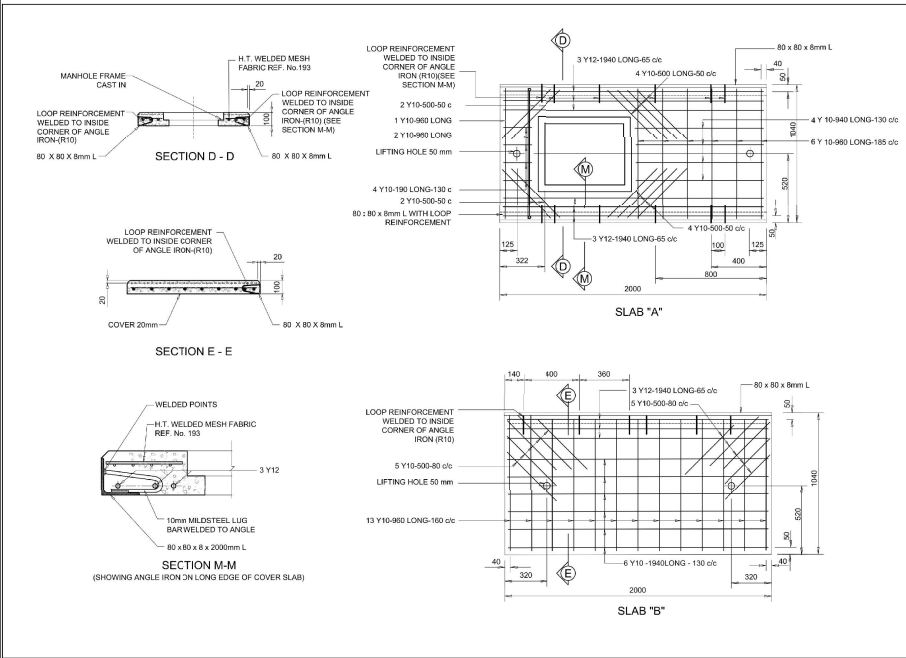

SLAB DETAILS

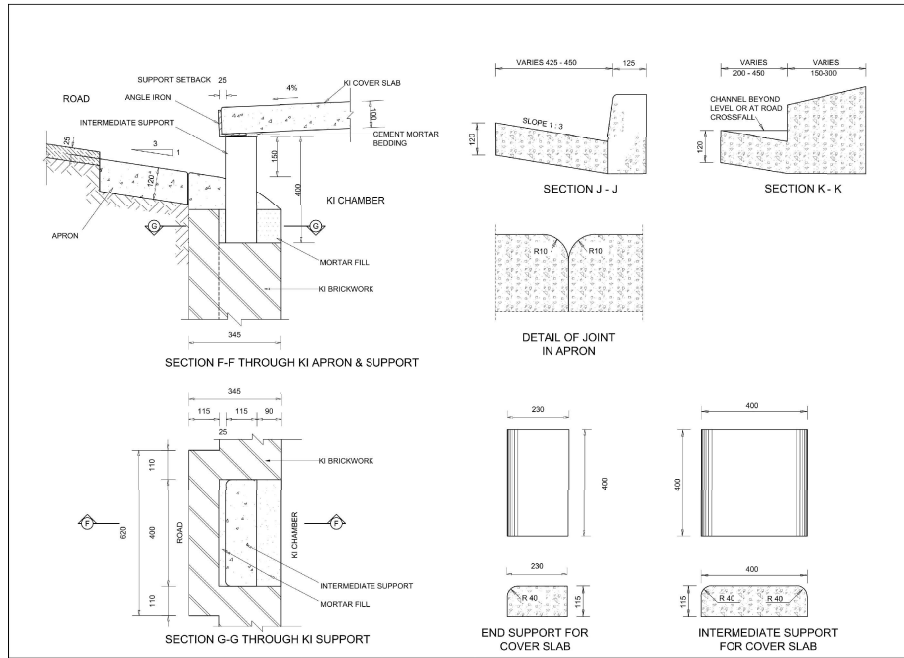

KERB INLETS KERB, APRON & SUPPORT DETAILS

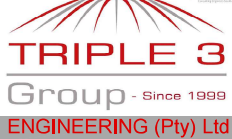APPROVED			
TOWN ENGINEER		TRIPLE THREE ENGINEERING	
BENCH MARKS			
BM	Y	X	Z
GENERAL NOTES			
1. THE CONTRACTOR IS TO CONFIRM ALL DIMENSIONS ON SITE AND TO REPORT ANY DISCREPANCIES TO THE ENGINEER IMMEDIATELY.			
2. ALL WORK IS TO BE EXECUTED IN ACCORDANCE WITH THE PROVISIONS OF SANS 1200.			
3. NOTE THAT NO OTHER BURIED SERVICES ARE INDICATED ON THIS DRG.			
4. DIMENSIONS ARE NOT TO BE SCALED FROM THE DRAWING.			
5. THIS DRAWING IS NOT TO BE USED FOR CONSTRUCTION UNLESS SPECIFICALLY DIRECTED OR INDICATED.			
6. THE CONTRACTOR IS REQUIRED TO MINIMISE DUST AND NOISE NUISANCE TO ALL SURROUNDING PROPERTIES.			
7. A MINIMUM NOTICE PERIOD OF 24 HOURS IS REQUIRED FOR ANY INSPECTION.			
8. CONTRACTOR IS TO PROVIDE A DETAILED SCHEDULE OF INFORMATION REQUIRED INDICATING ALL SUCH DATES.			
LEGEND			
REVISIONS			
A	RA	2021-04-20	CONCEPT DRAWING
NO.	DRAWN	DATE	REVISION
CLIENT INFORMATION			
CONSULTING ENGINEERS			
Western Cape Office - Block A8 Pico Village Office Estate, 591 06 Vlo, Paarl, 7656 / P.O. Box 227, Paarl, 7620 Gauteng Office - 56 Woodlands Road, Unit 33 Eagles View, Randburg, / P.O. Box 643, Weltevreden Park, 3725 Tel: +27 (0) 10 745 333 / Fax: +27 (0) 87 333 108 / Email: info@triple3.co.za / Web: www.triple3.co.za			
 TRIPLE 3 Group - Since 1999 ENGINEERING (Pty) Ltd			
PROJECT			
RESIDENTIAL DEVELOPMENT KENGIES EXT. 35			
DESCRIPTION			
STORMWATER DETAILS SHEET 2			
DESIGNED PR TECH (ENG)	GLR 200070106	SCALE	N.T.S.
DRAWN	RA	DATE	2021-04-14
APPROVED PR TECH (ENG)	GLR 200070106	CONTRACT NO	355
DRAWING NO.	355-03-11	SHEET	2 OF 3
PROJECT STATUS			
			
REVISION			
