
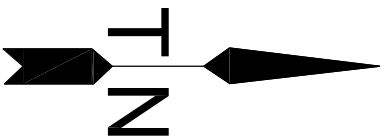
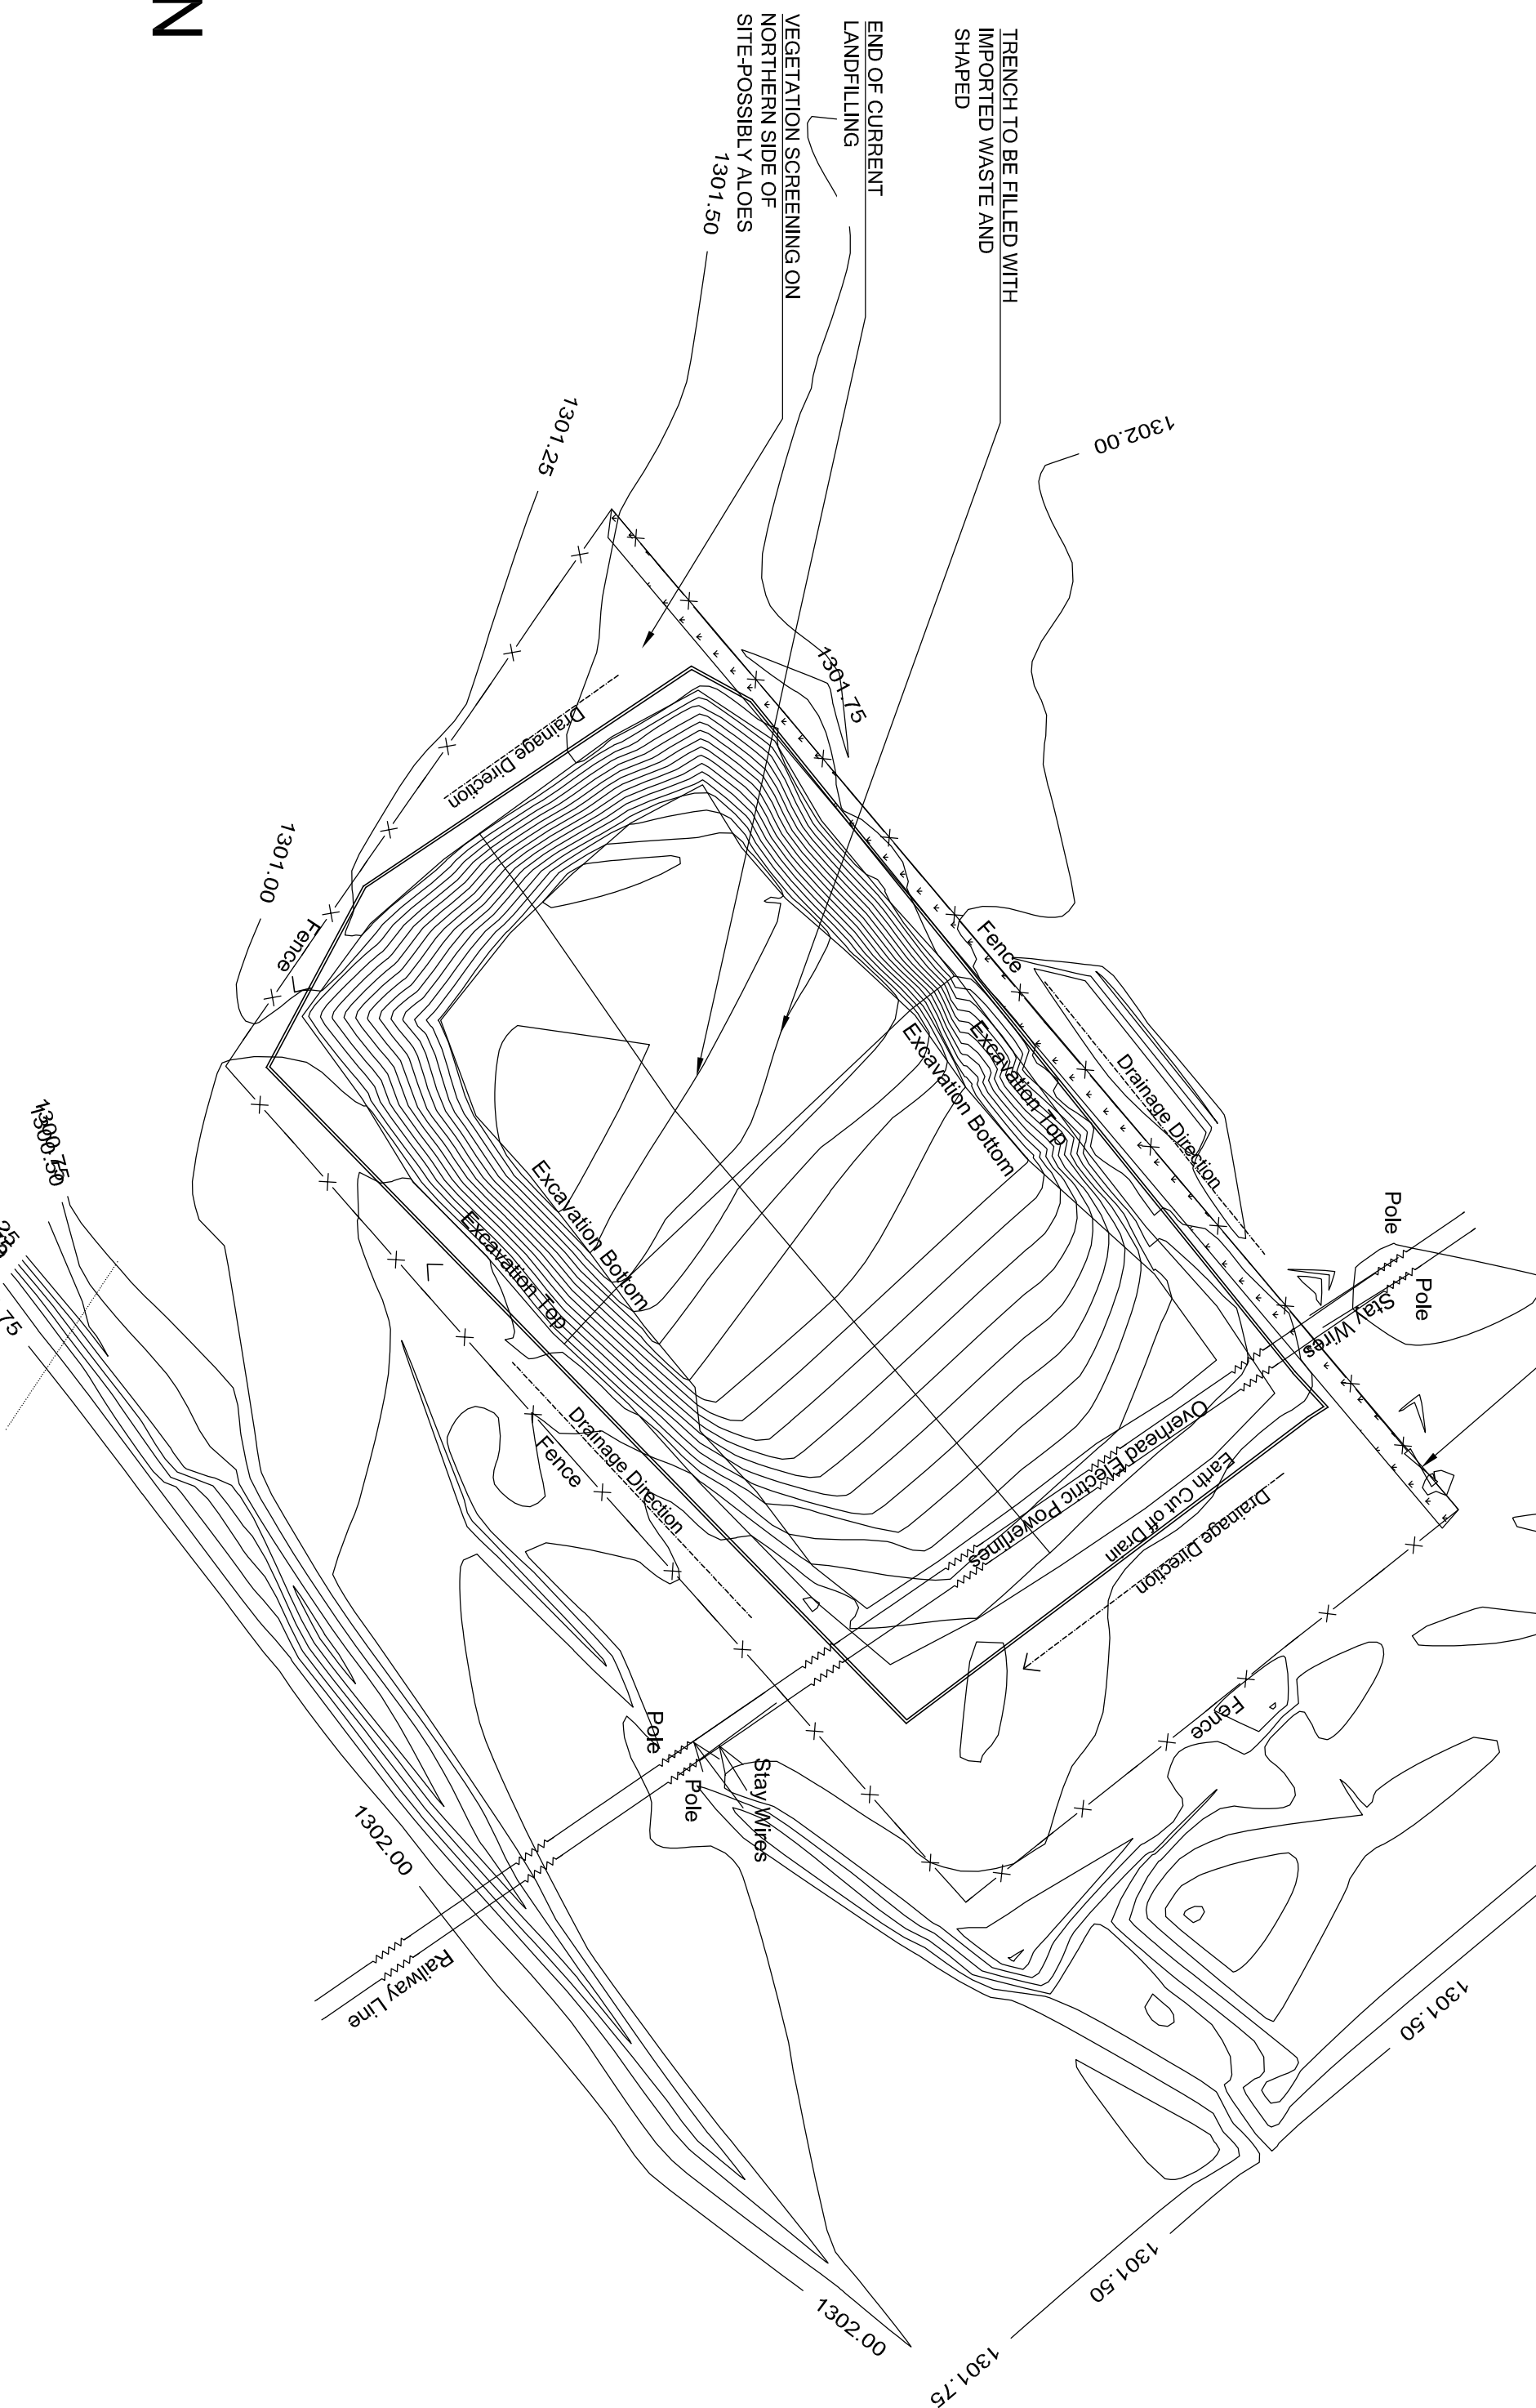
 


SECURE GATE WITH LOCKED GATE, GRID AND
APPROPRIATE SIGNAGE

 

CONSULTANT	 Jeffares & Green (Pty) Ltd ENGINEERING & ENVIRONMENTAL CONSULTANTS P O Box 1109 Sandton 2157 Tel: +27 11 807-0650 Fax: +27 11 807-1807 E-Mail: info@jg.co.za		
DESIGNED BY	-		
CHECKED BY	-		
DRAWN BY	T. BOOIENS		
DATE			
REVISION	-		
10.			

DESIGN APPROVED		
Consulting Engineer	BRCC	
Date	Date	

MAMUSA LOCAL MUNICIPALITY WASTE MANGEMENT PROJECT		(Full Signature)
AMALIA LANDFILL CLOSURE		
for Consulting Engineer	/ /	
PLAN NO.	Amalia Landfill Closure	
PROJECT PLAN NO.	XX XXXX XXXXX	

SHEET	1	OF	1
SCALE			