


MOHLABAS LOCATION 567 LT
Remainder

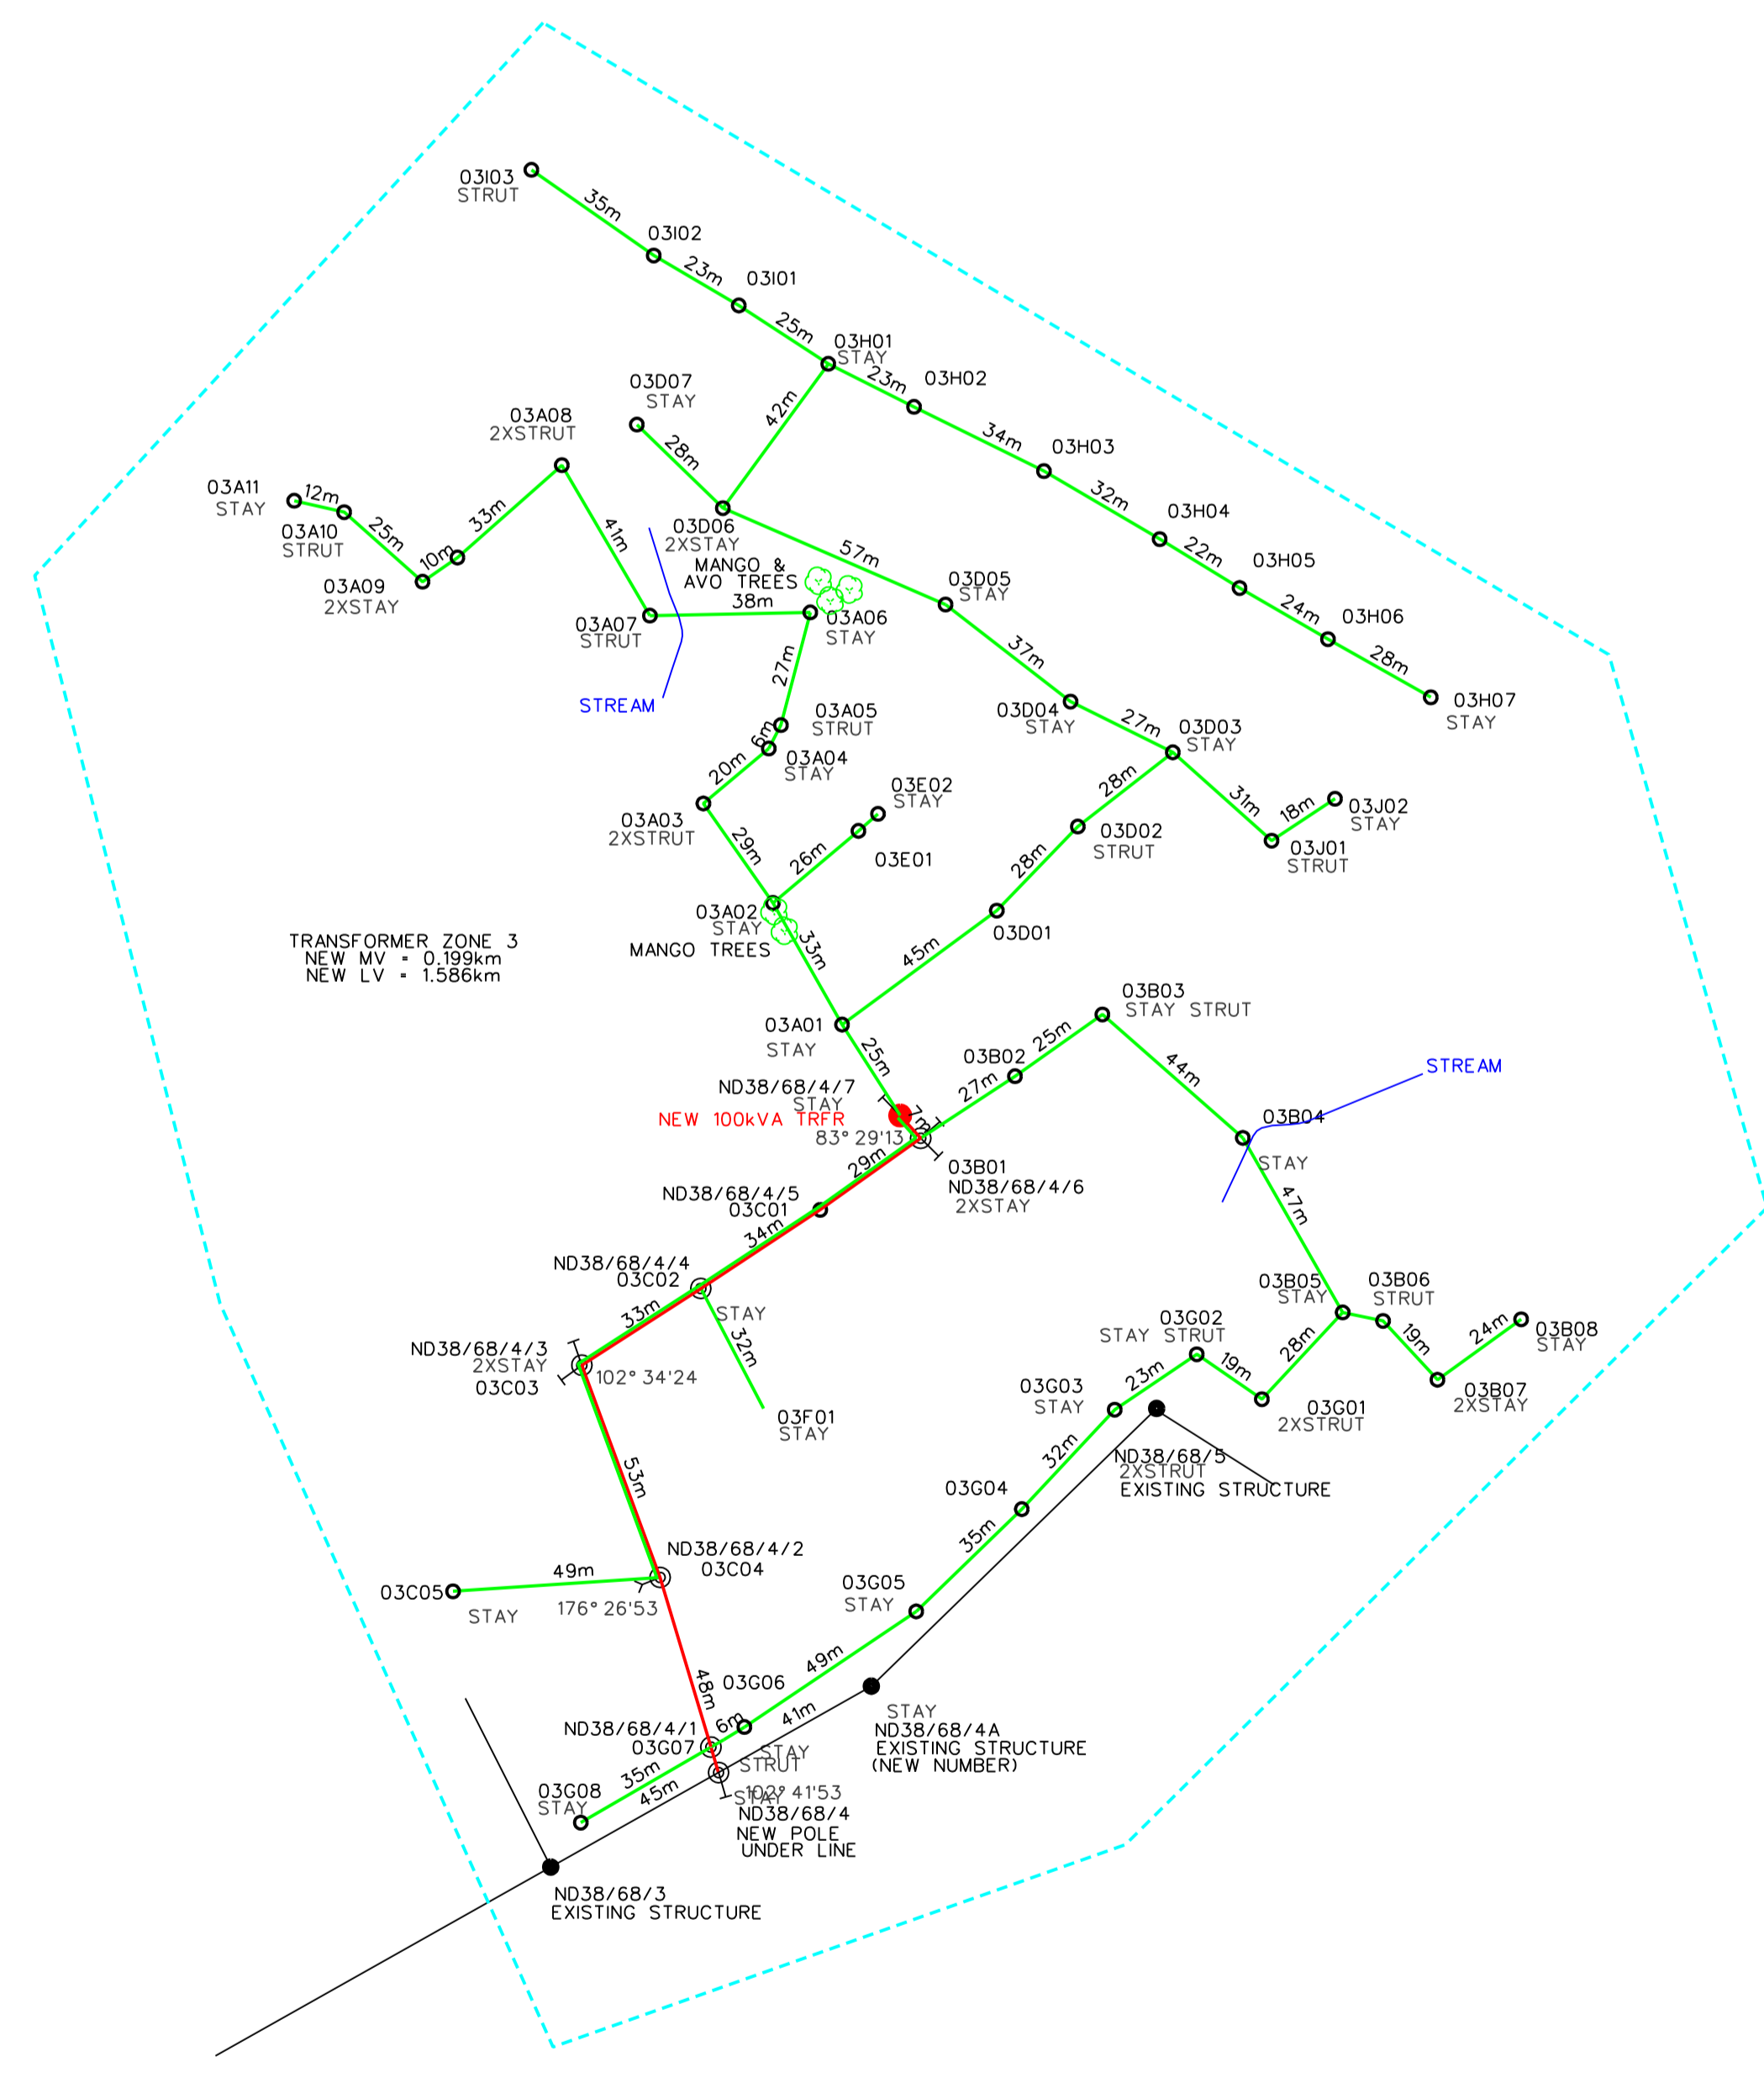

OPGEMEET DEUR: LCC ENGINEERING SURVEYS
SURVEYED BY: LCC ENGINEERING SURVEYS
DATUM: 2020/02
DATE: 2020/02

VERWYSING	REFERENCE
	Existing MV
	New MV
	Ex Single Phase MV - Upgrade to 3 Phase
	Existing LV
	New LV
	Ex LV (Diamond)
	TRF Zone Boundary
	Existing MV Structure
	New MV Structure Bend/T Off
	New MV/LV Structure - Intermediate
	New TRF
	Existing TRF
	Protected Tree

METER					
NO. 1					
NO. 2					
NO. 3					
NO. 4					
NO. 5					
NO. 6					
NO. 7					
NO. 8					
NO. 9					
NO. 10					
NO. 11					
NO. 12					
NO. 13					
NO. 14					
NO. 15					
NO. 16					
NO. 17					
NO. 18					
NO. 19					
NO. 20					
NO. 21					
NO. 22					
NO. 23					
NO. 24					
NO. 25					
NO. 26					
NO. 27					
NO. 28					
NO. 29					
NO. 30					
NO. 31					
NO. 32					
NO. 33					
NO. 34					
NO. 35					
NO. 36					
NO. 37					
NO. 38					
NO. 39					
NO. 40					
NO. 41					
NO. 42					
NO. 43					
NO. 44					
NO. 45					
NO. 46					
NO. 47					
NO. 48					
NO. 49					
NO. 50					
NO. 51					
NO. 52					
NO. 53					
NO. 54					
NO. 55					
NO. 56					
NO. 57					
NO. 58					
NO. 59					
NO. 60					
NO. 61					
NO. 62					
NO. 63					
NO. 64					
NO. 65					
NO. 66					
NO. 67					
NO. 68					
NO. 69					
NO. 70					
NO. 71					
NO. 72					
NO. 73					
NO. 74					
NO. 75					
NO. 76					
NO. 77					
NO. 78					
NO. 79					
NO. 80					
NO. 81					
NO. 82					
NO. 83					
NO. 84					
NO. 85					
NO. 86					
NO. 87					
NO. 88					
NO. 89					
NO. 90					
NO. 91					
NO. 92					
NO. 93					
NO. 94					
NO. 95					
NO. 96					
NO. 97					
NO. 98					
NO. 99					
NO. 100					

SCALE: 1:1500