


WORKSHOP 97 PTN 2

WORKSHOP 97 PTN 3

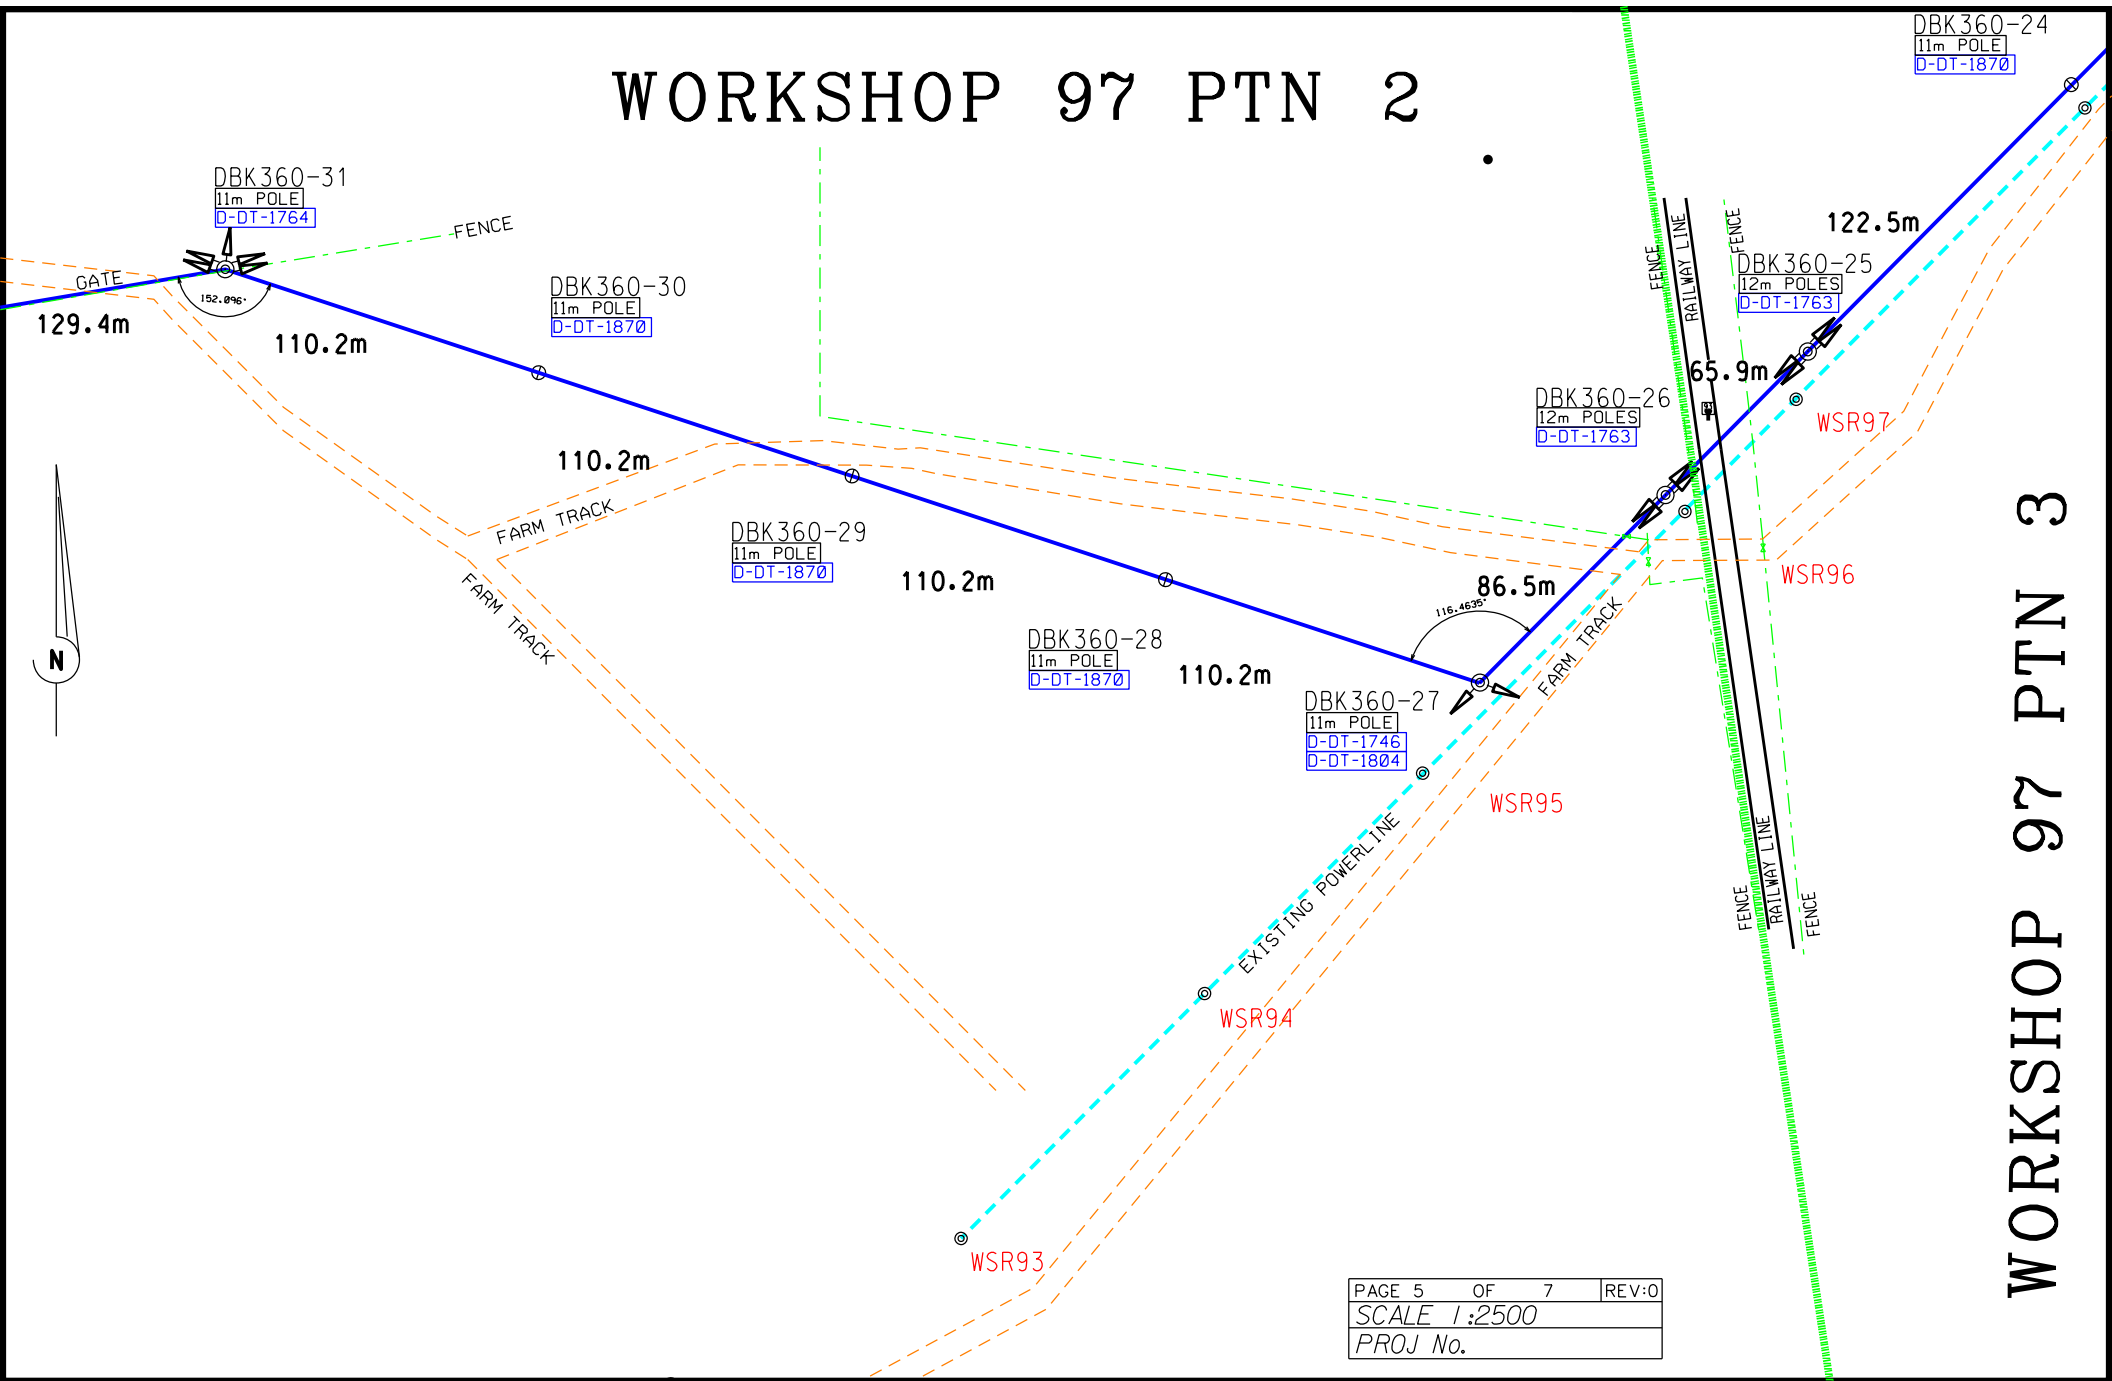

PAGE 5	OF	7	REV:0
SCALE 1:2500			
PROJ No.			