


WORKSHOP 97 PTN 2

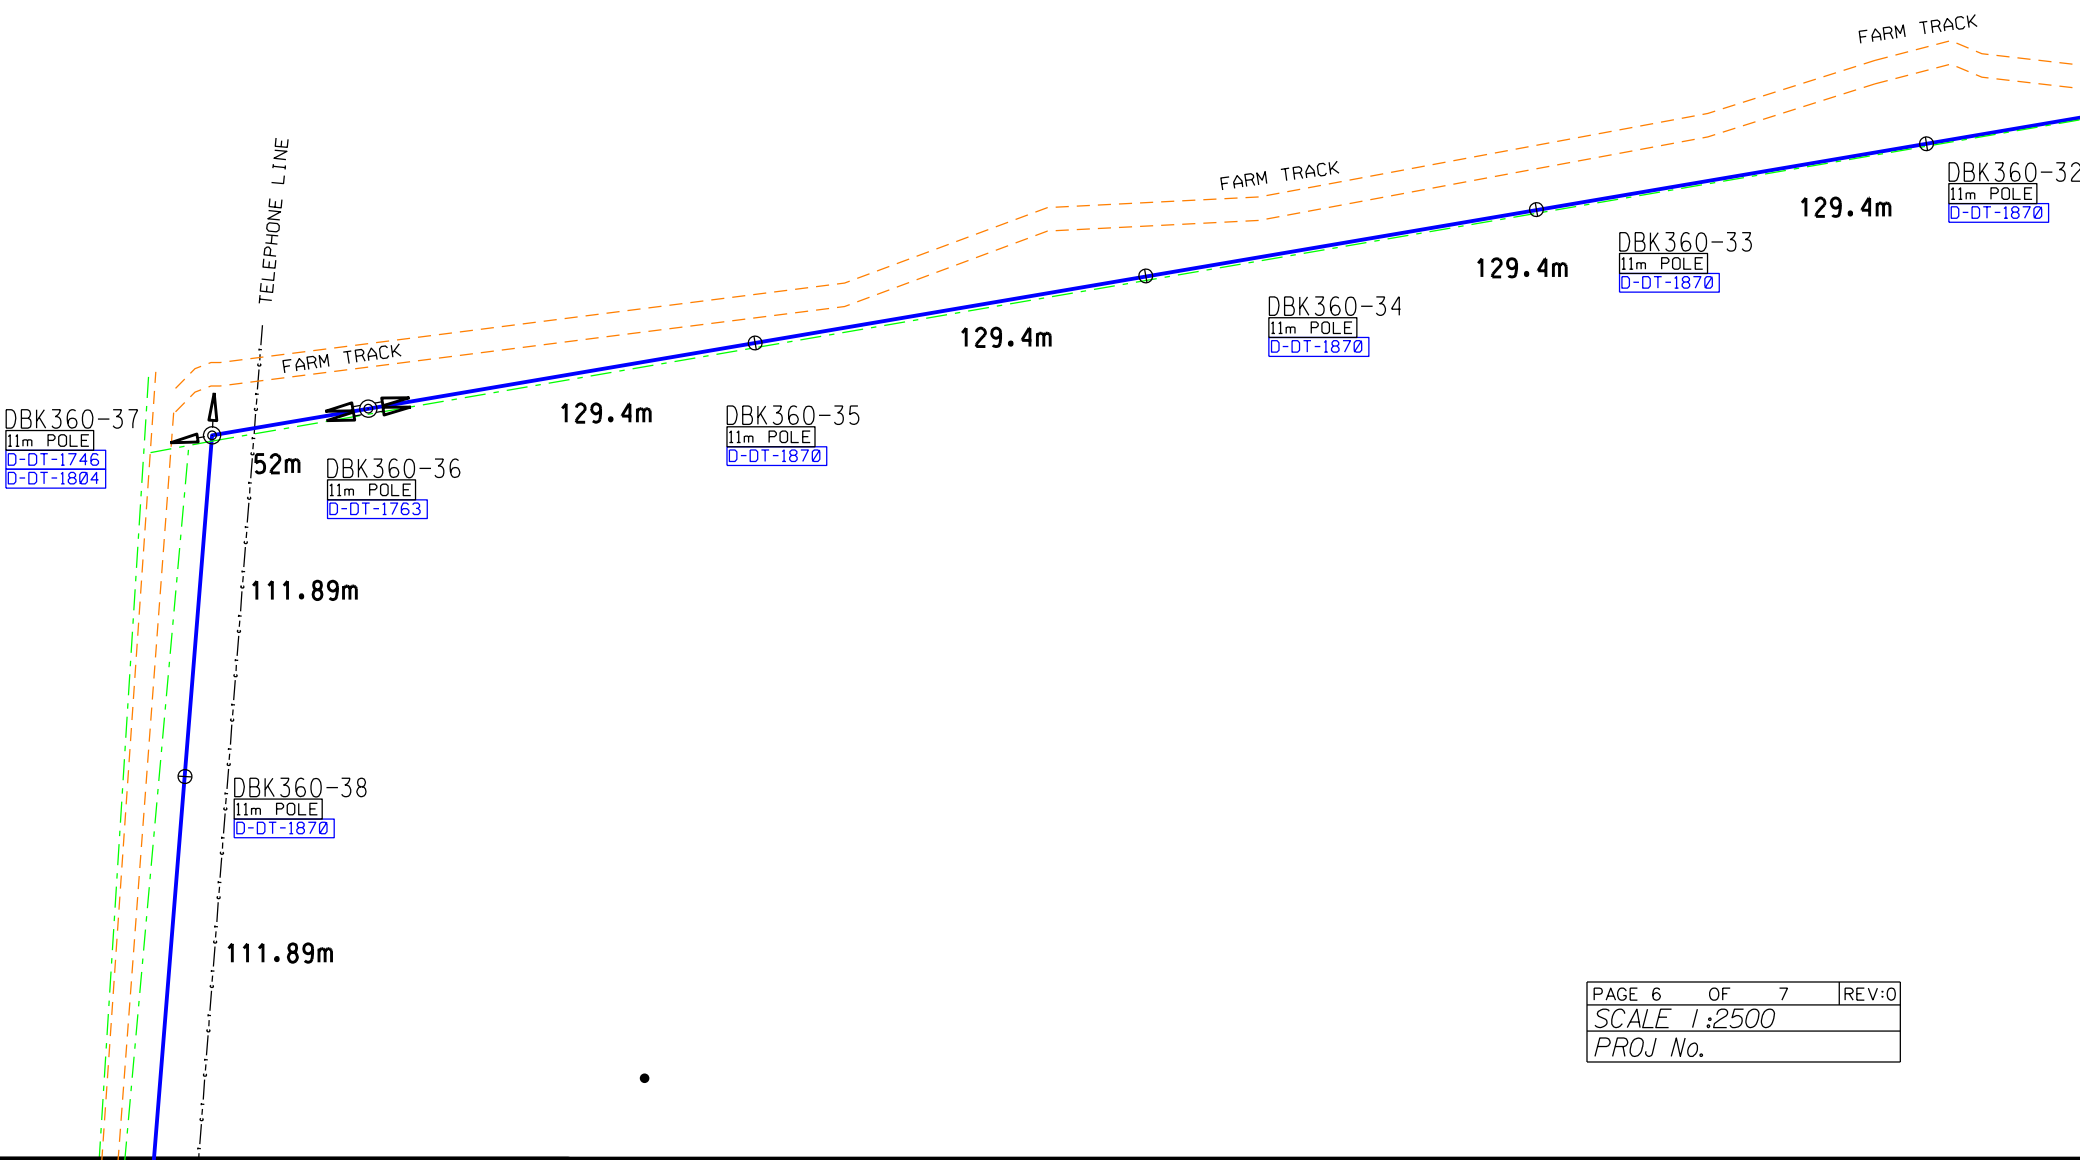

PAGE 6	OF 7	REV:0
SCALE 1:2500		
PROJ No.		