


**PROPOSED MINE DESIGN PLAN OF A TYPICAL WORK AREA  
INVEST IN PROPERTY 84 (PTY) LTD**

**LEGEND:**

- Main Road
- Walkways
- Haul Roads
- Piping
- Step 1 – Sand Screen**
- Step 2 – Scrubbing Plant**
- Step 3 – Washing Plant**
- Step 4 – Concentrate removal**

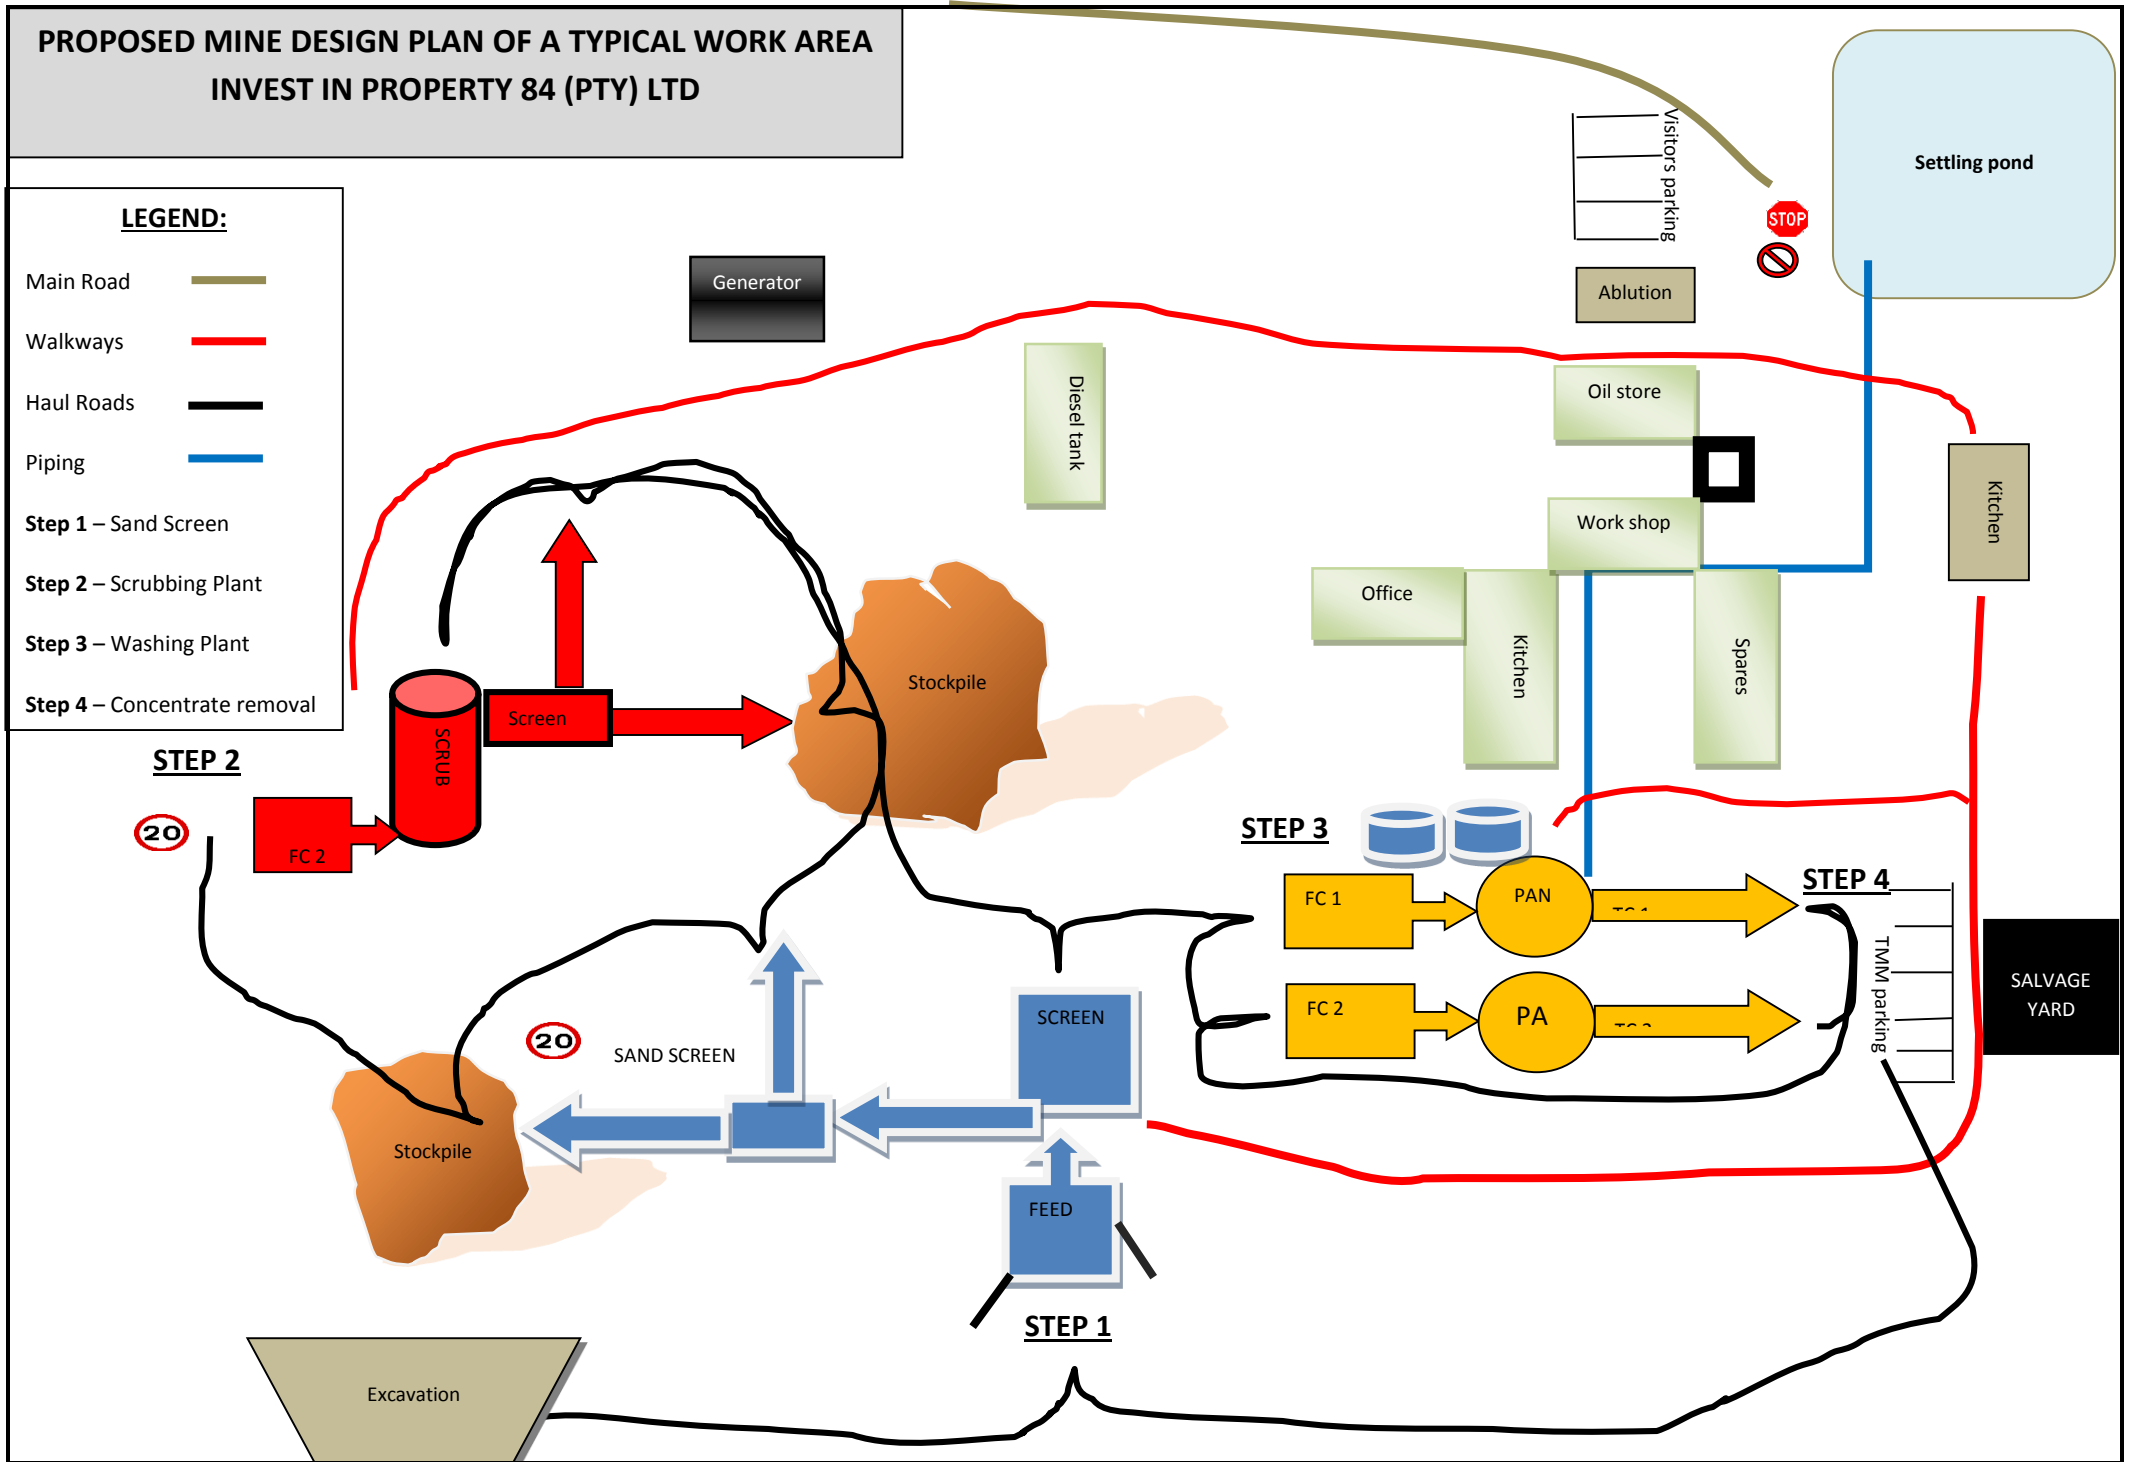

Generator

Diesel tank

Settling pond

Visitors parking  
Ablution

Oil store

Work shop

Office

Kitchen

Spares

Kitchen

Stockpile

Stockpile

Excavation

STEP 3

STEP 4

SALVAGE YARD

TMM parking

STEP 1

SAND SCREEN

SCREEN

FEED

FC 2

SCRUB

Screen

FC 1

PAN

FC 2

PA

20

20

STOP