



3200 3200

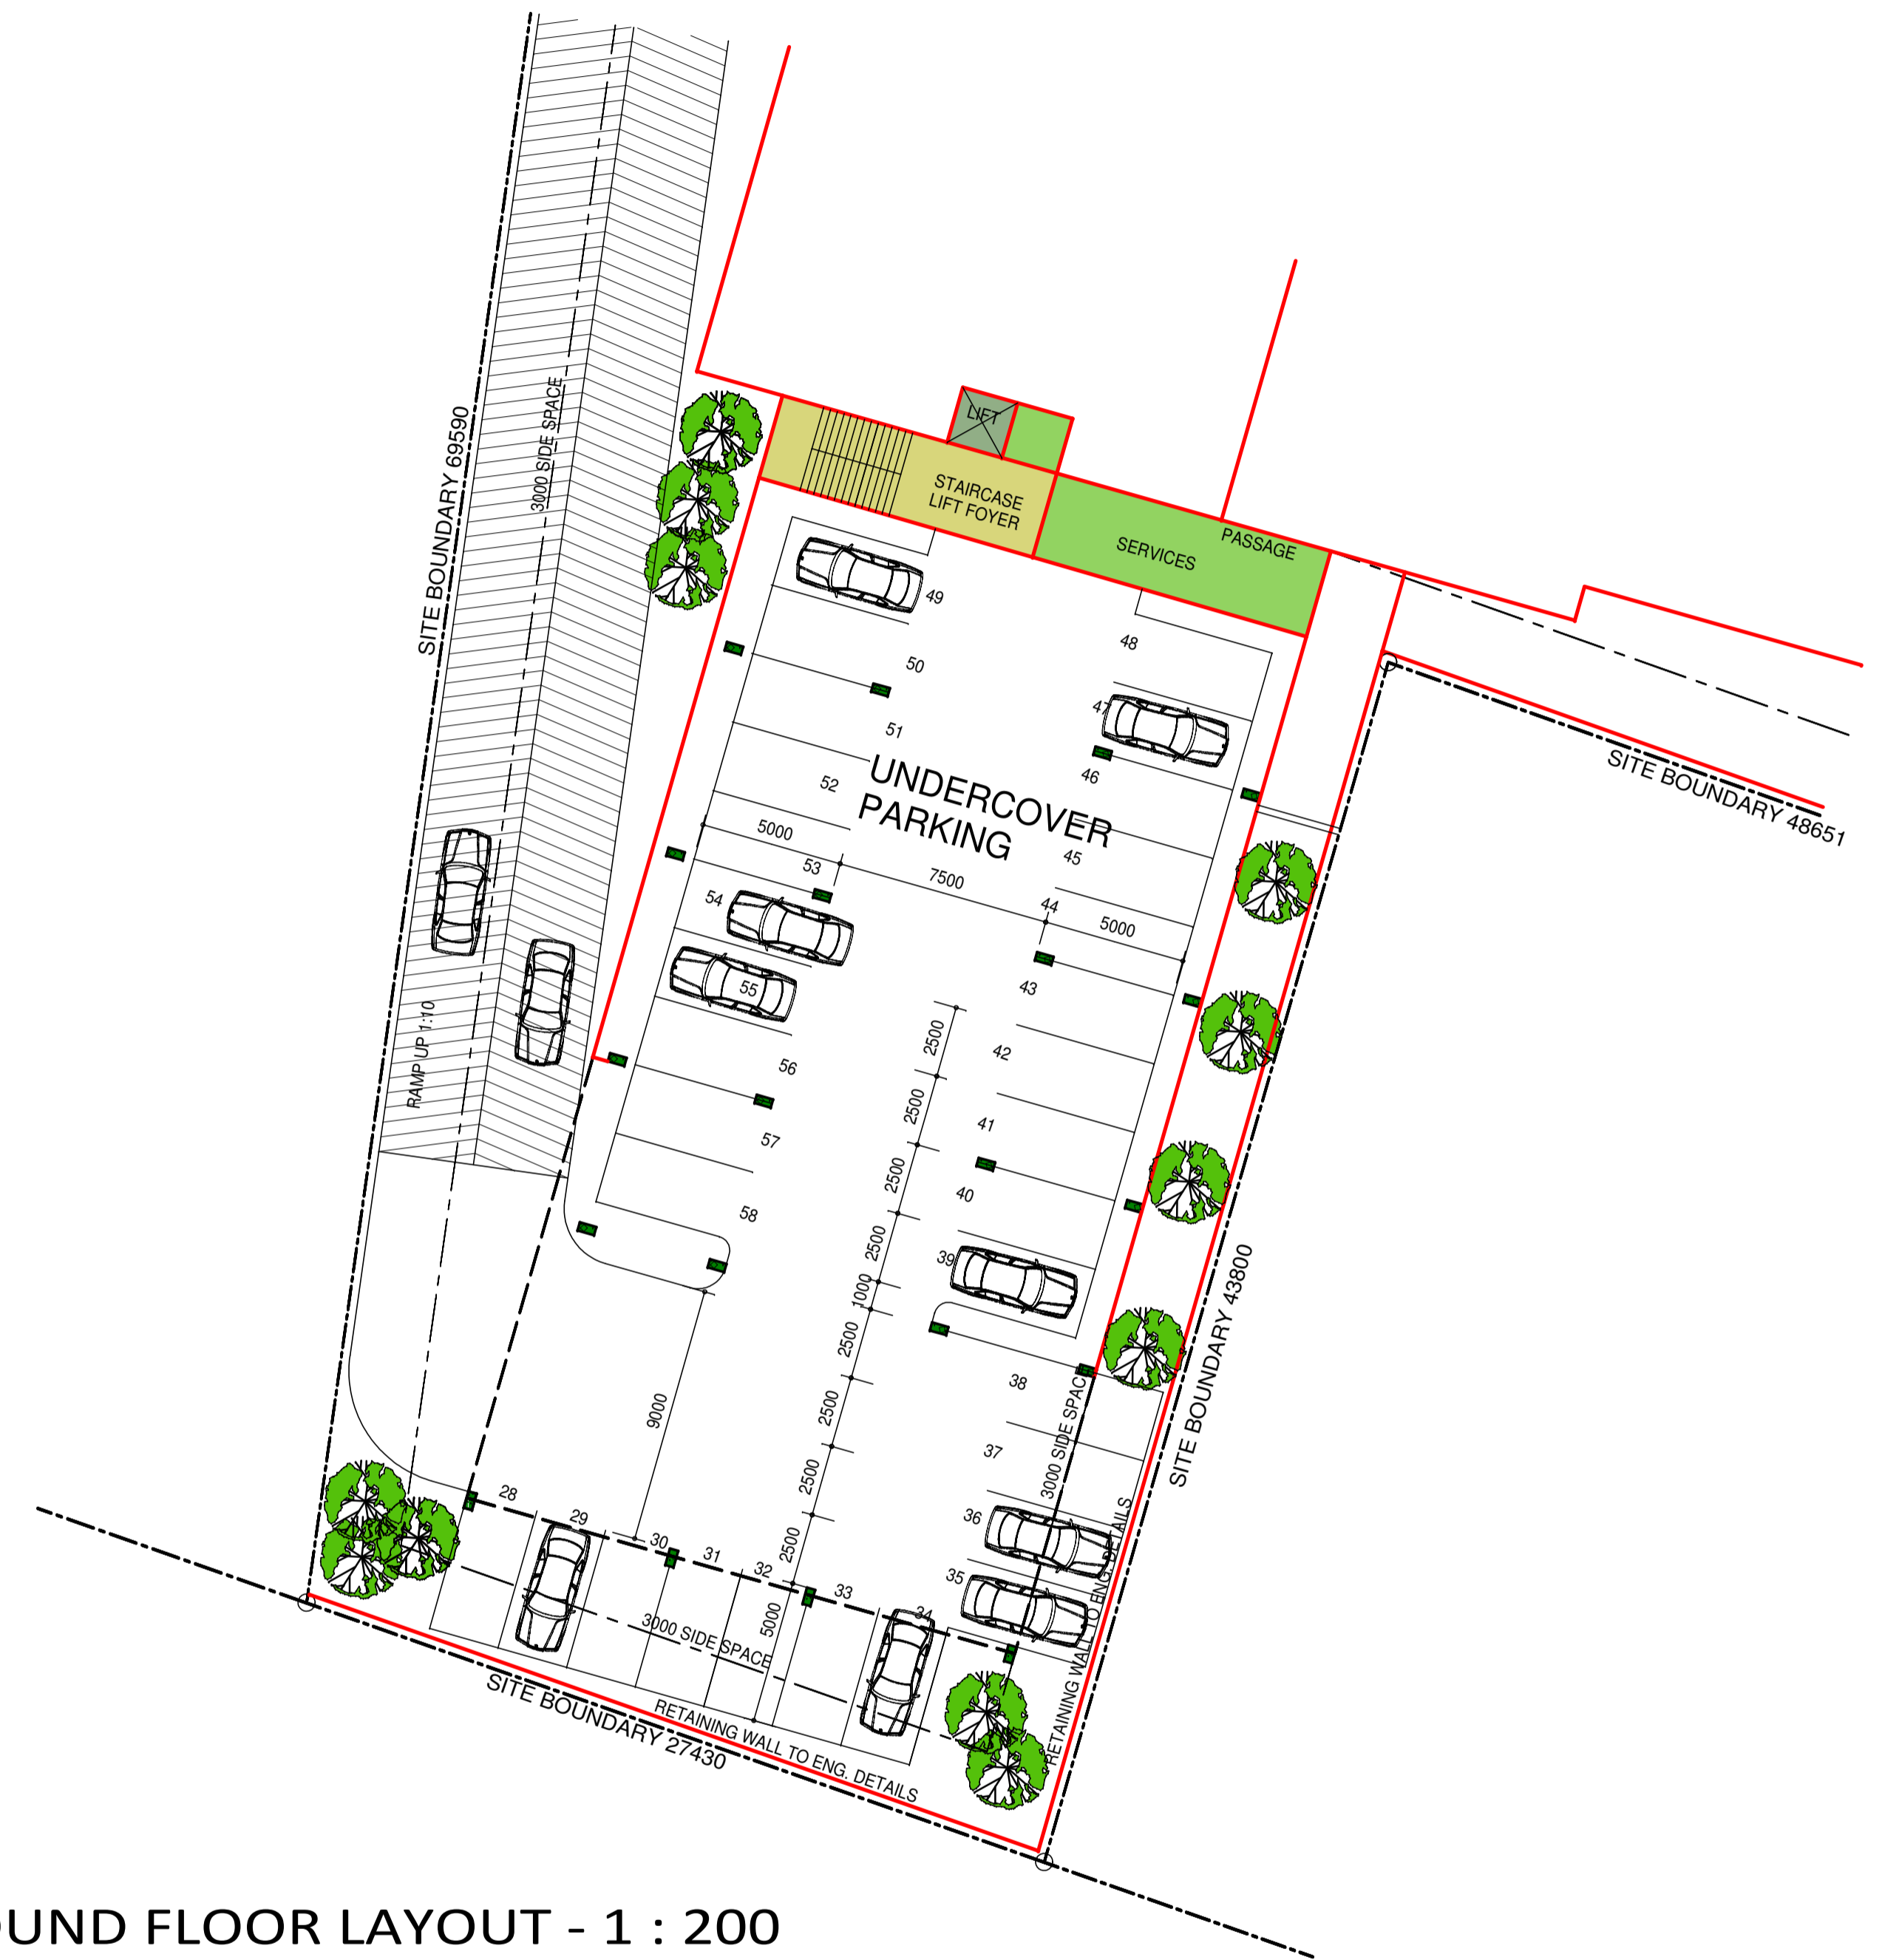

LOWER GROUND FLOOR LAYOUT - 1 : 200

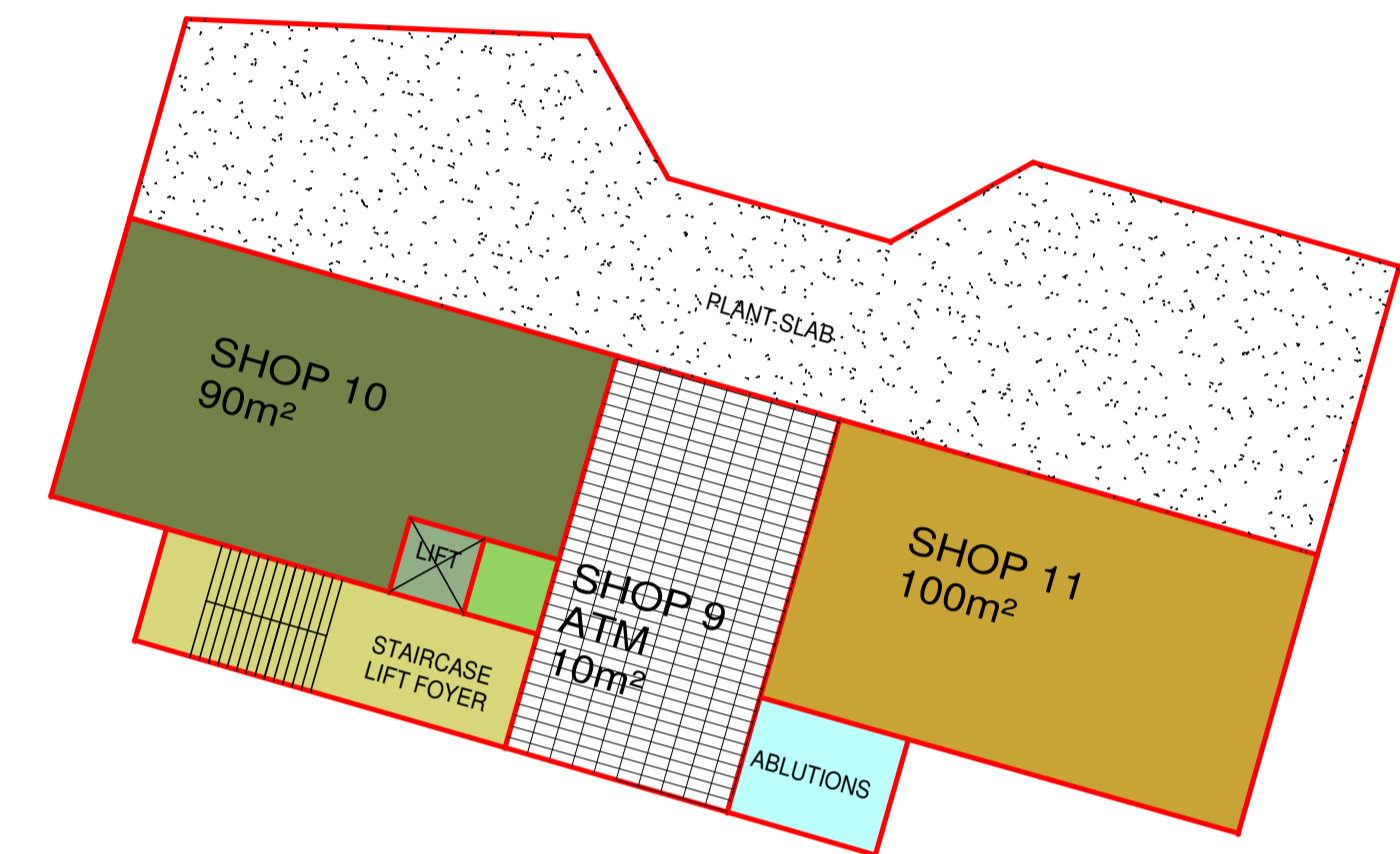

FIRST FLOOR LAYOUT - 1 : 200

Rev no:	Date:	Description:	Rev by:

Checked by:
Name: _____

Signature: _____ Date: _____
Architect: S.A. OLLIERS 7661

ARCHITECTS
SALT ROCK, SOUTH AFRICA, 41 SUMMER SANDS, 53 SHEFFIELD DRIVE, 4420.
TEL: +27 (0)32 5255093
FAX: 0828902546
EMAIL: basil.siyambili@gmail.com
Olliers Cele and Pillay architects cc

Client:
MR. P. MOONSAMY

Project:
PROPOSED NEW SERVICE STATION & COMMERCIAL DEVELOPMENT AT 55 GLENUGIE ROAD, ON ERF 33065, PINETOWN

Drawing description:
SITE DEVELOPMENT PLAN : LOWER GROUND FLOOR, & FIRST FLOOR

Drawn: SC/SP	Date: OCT. 2021
Scale's 1:200	Revision:
Drawing number: JM/PTN/1103-2	