




SIDES	METERS	ANGLES OF DIRECTION	CO-ORDINATES (System WGS 84)	
			Y	X
			0	+37 00 000.0
DE	11.10	253 0 0	D -33597.600	64019.100
EF	263.49	80 52 30	E -33586.987	64022.446
DG	17.55	8 0 0	F -33505.074	64035.604
			G 33595.200	64036.500

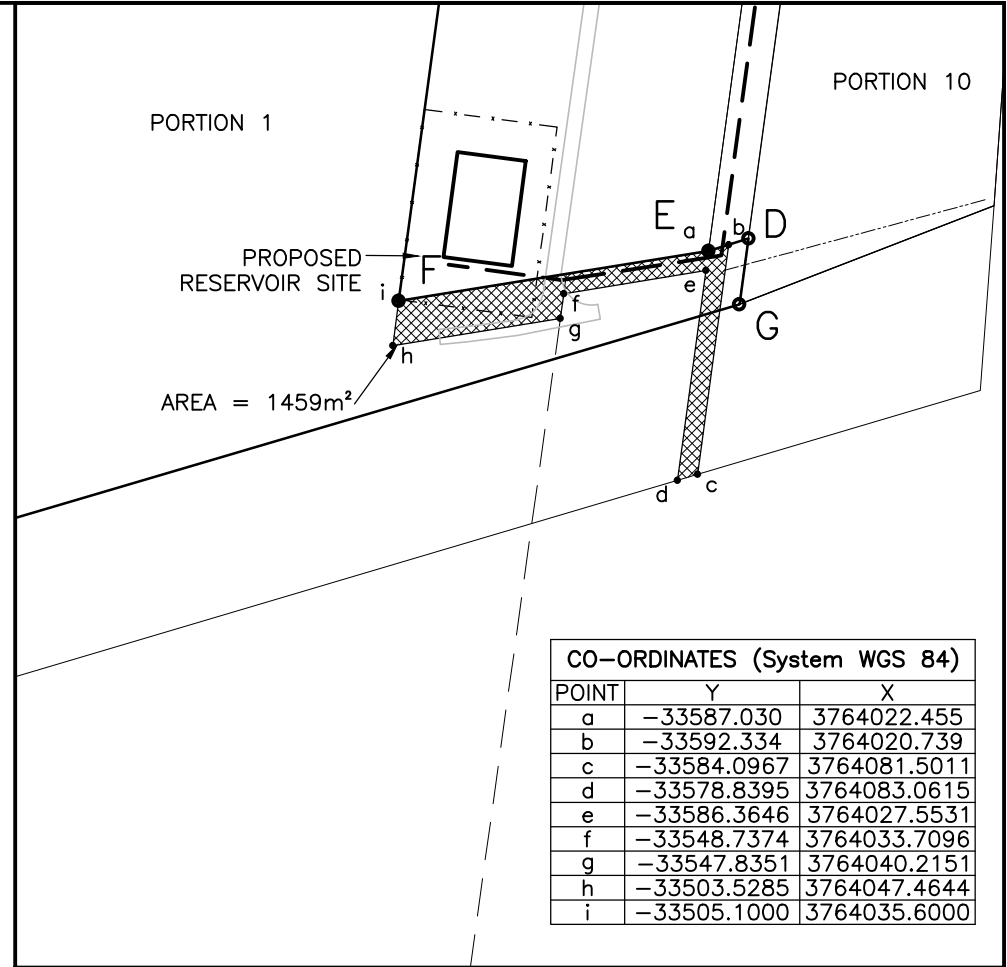

CO-ORDINATES (System WGS 84)		
POINT	Y	X
a	-33587.030	3764022.455
b	-33592.334	3764020.739
c	-33584.0967	3764081.5011
d	-33578.8395	3764083.0615
e	-33586.3646	3764027.5531
f	-33548.7374	3764033.7096
g	-33547.8351	3764040.2151
h	-33503.5285	3764047.4644
i	-33505.1000	3764035.6000

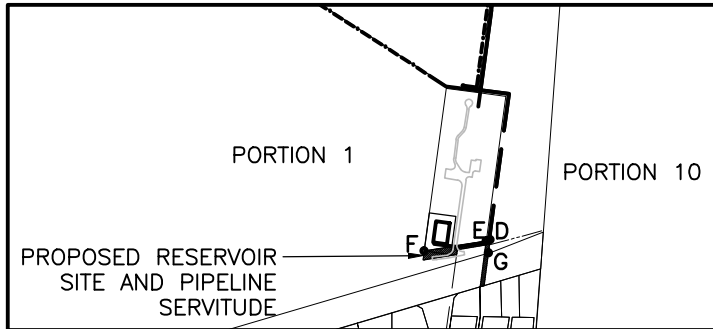

SERVITUDE DIAGRAM
NOT TO SCALE

DESIGNED RDB	APPROVED PROJECT MANAGER	SCALE 1 : 10000	NELSON MANDELA BAY MUNICIPALITY SEAVIEW BULK WATER PORTION 1 S.G. No B1076/1927	 Consulting Engineers • Project Managers	
DRAWN TS		DATE 03/12/08			BOSCH STEMELE (PTY) LTD. P.O. BOX 27158, GREENACRES, P.E. 6057. BLOCK 2, GROUND FLOOR, GREENACRES OFFICE PARK 2nd AVENUE, NEWTON PARK, PORT ELIZABETH, 6045, RSA TELEPHONE: (041) 363 0598 TELEFAX: (041) 363 7646 E-mail: bsp@boschstemele.co.za www.boschstemele.co.za
CHECKED GC		DIRECTOR			
COPYRIGHT AND USE OF THIS DRAWING IS RESERVED BY BOSCH STEMELE			DRAWING NUMBER 8003/011/011D	A4 REVISION 0	