



**SECTION A-A**  
1:50

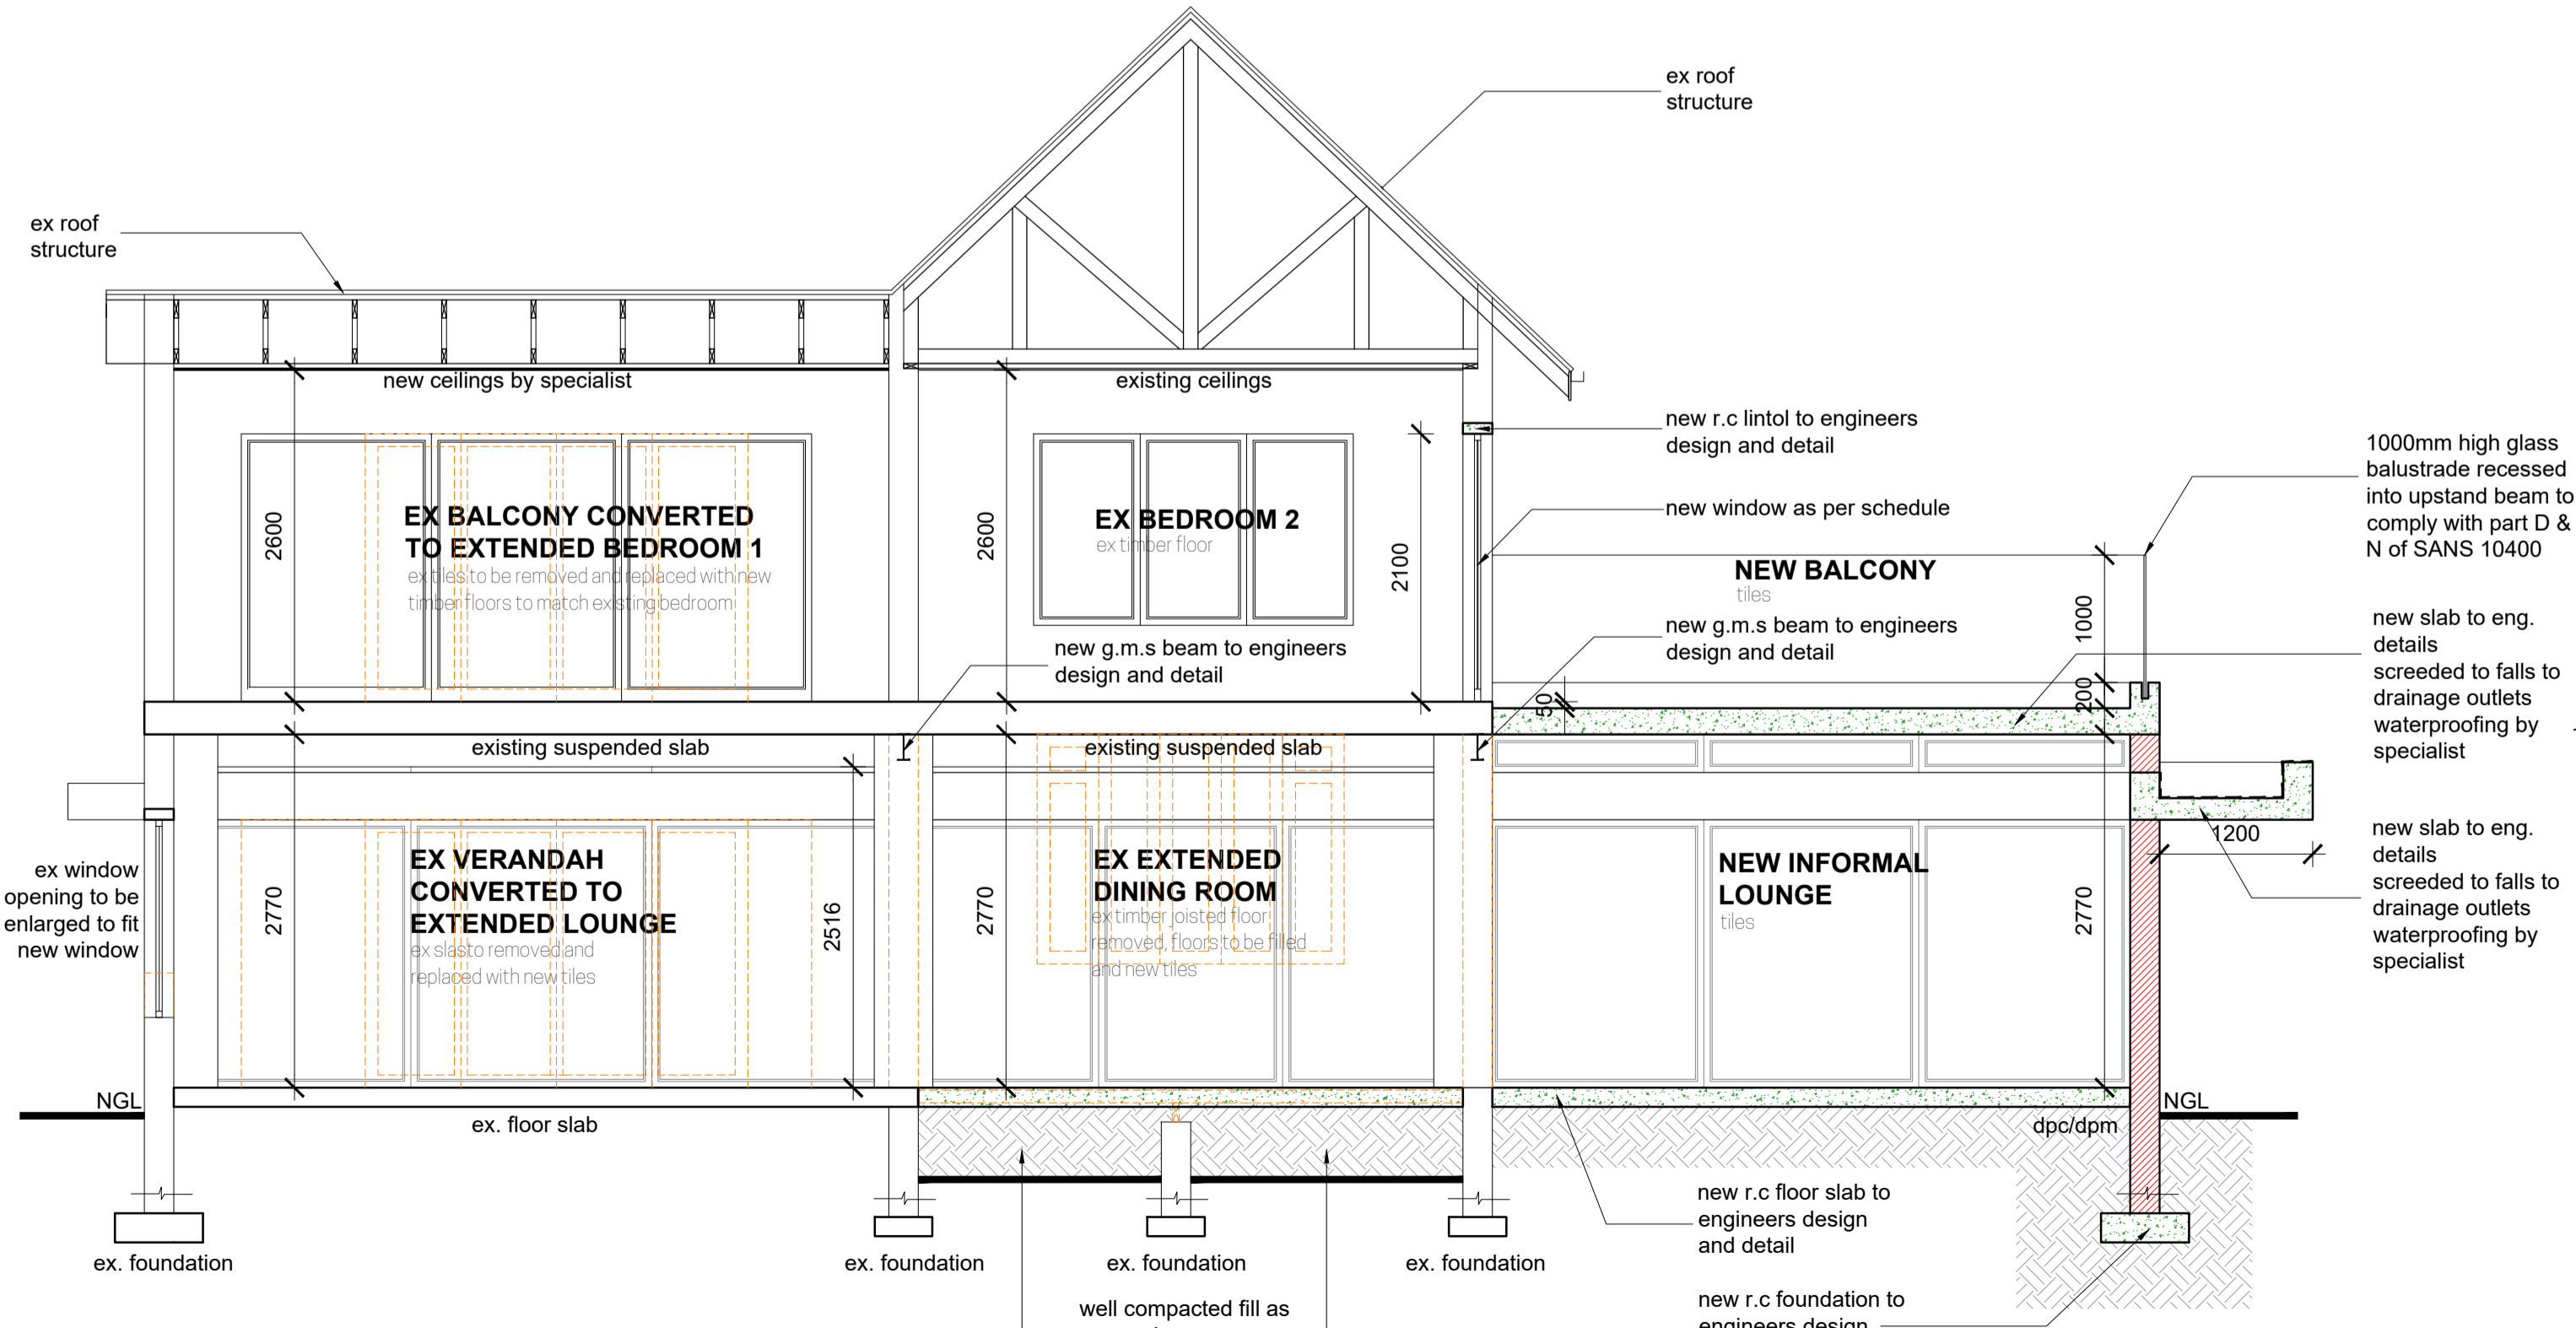

**SECTION C-C**  
1:50

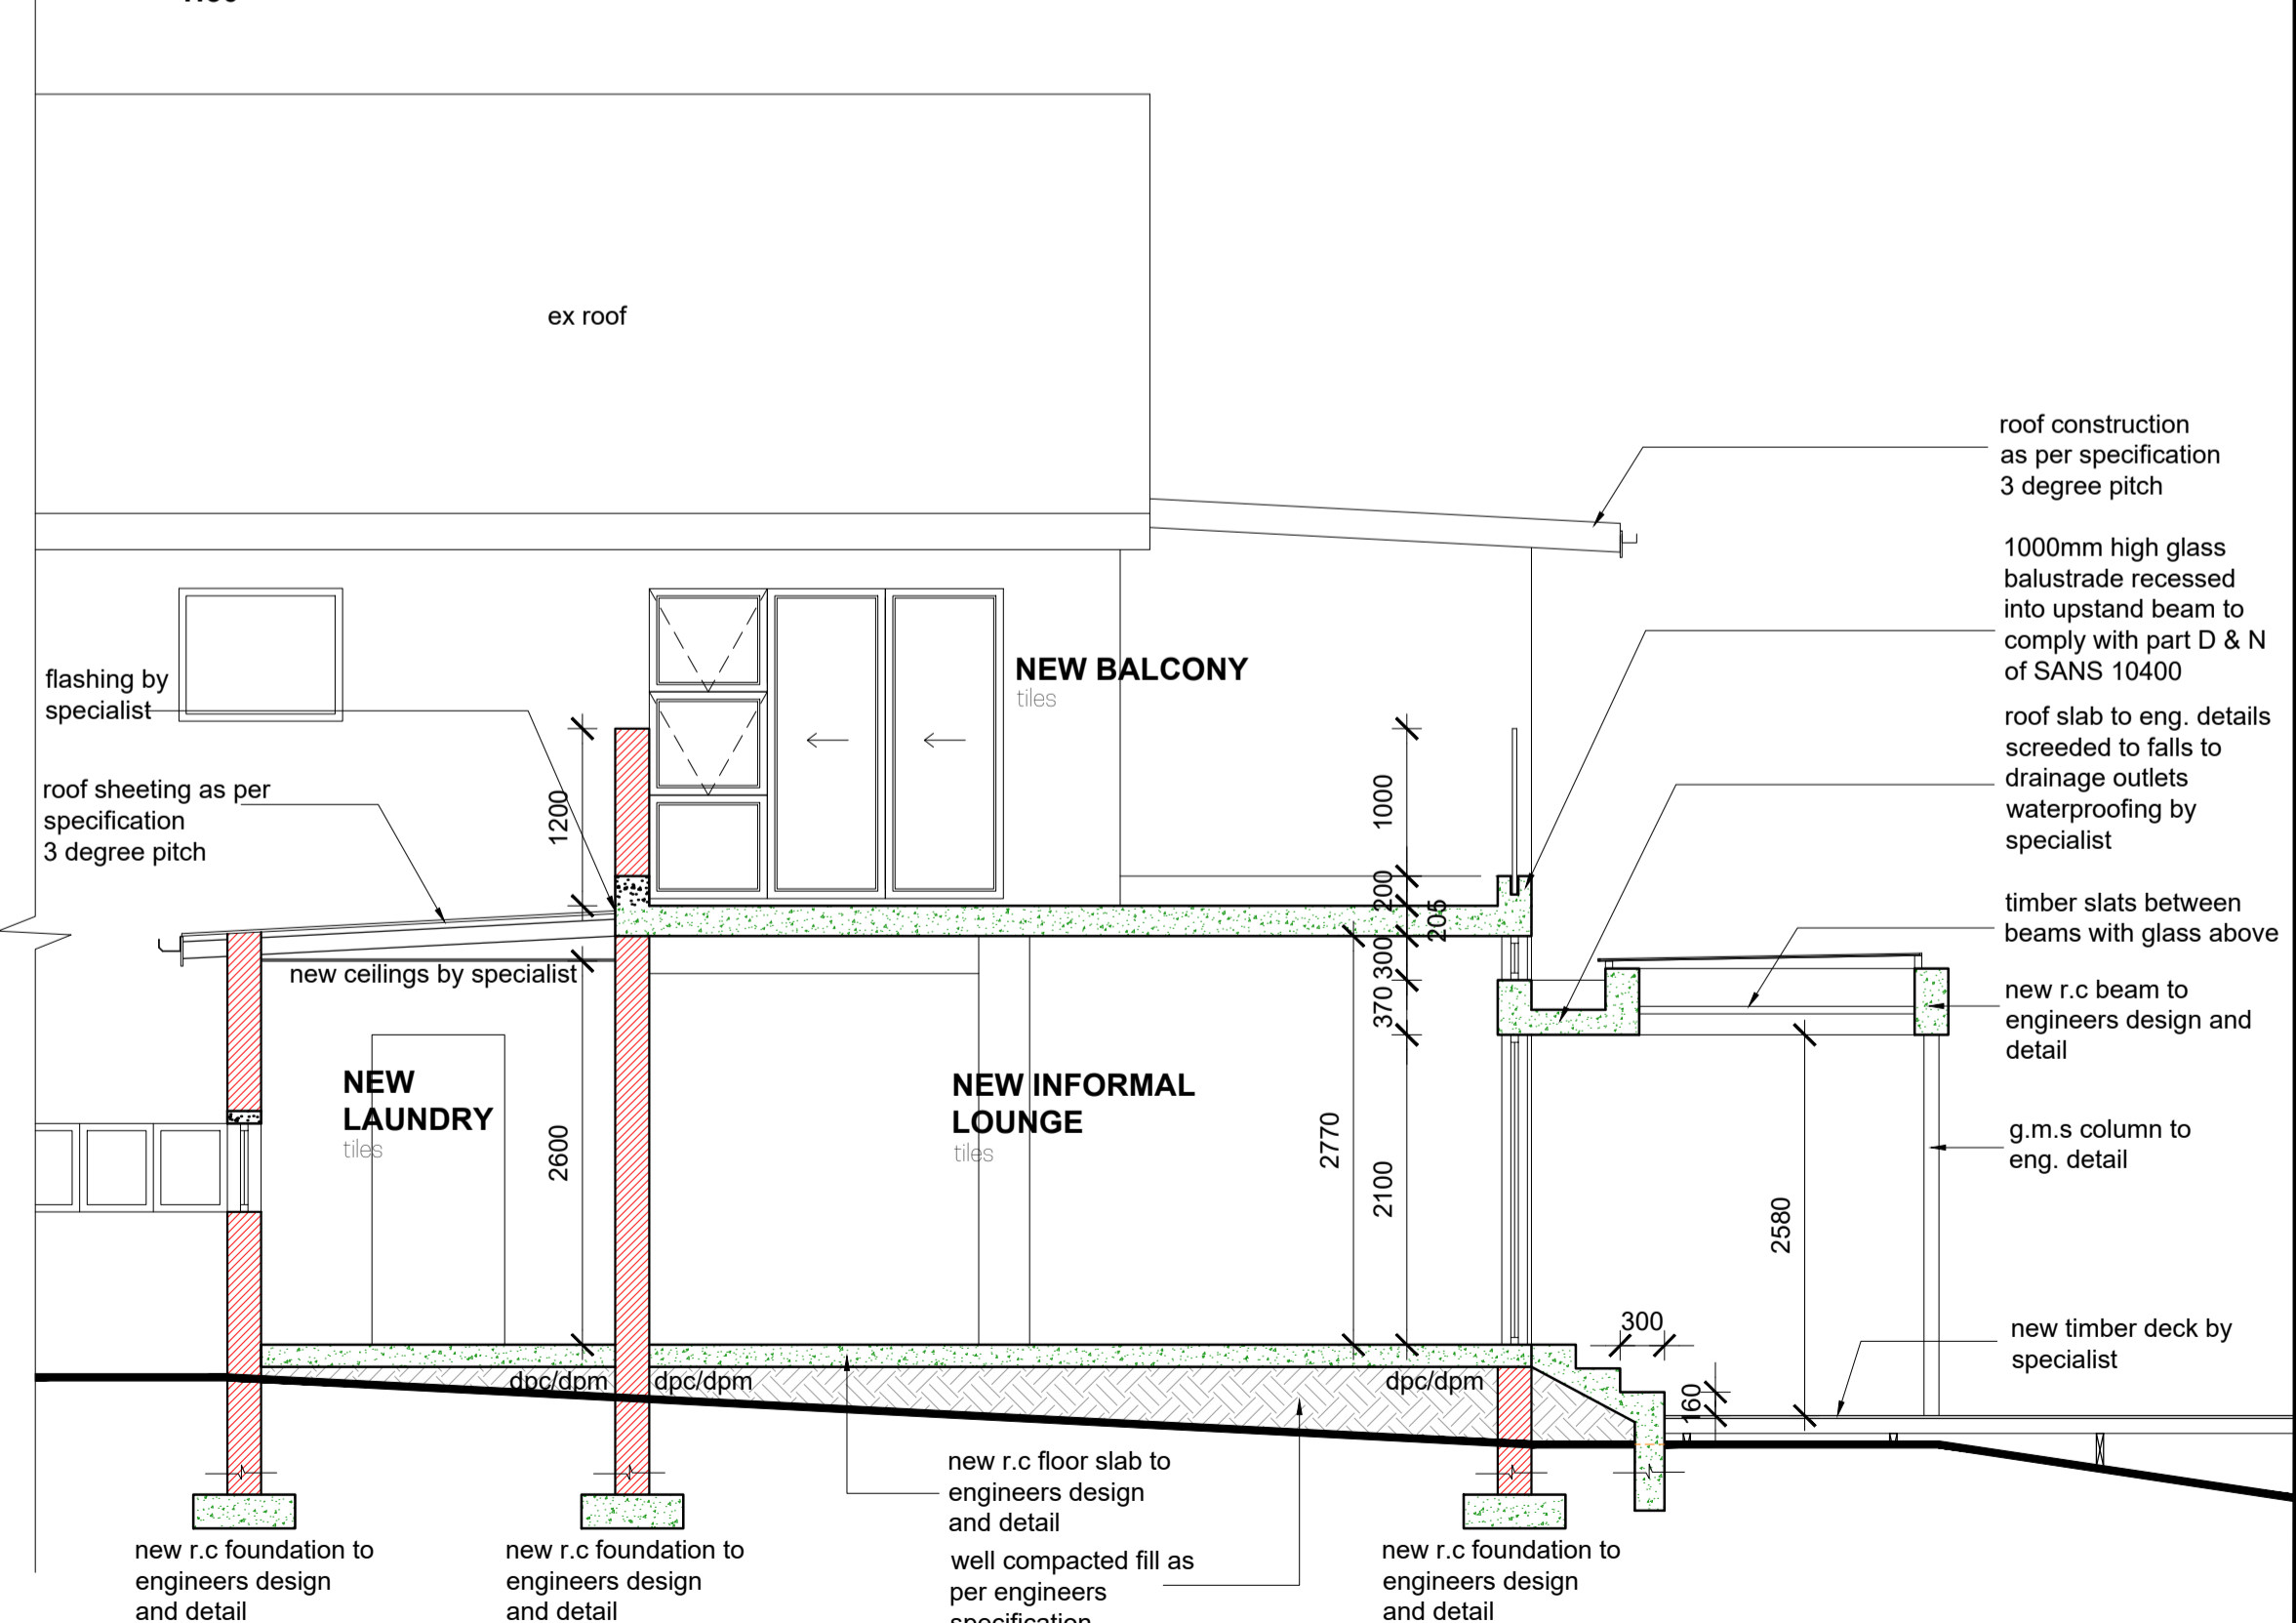

**SECTION B-B**  
1:50

**PROPOSED ADDITIONS AND ALTERATIONS TO EXISTING DWELLING**

Street Address  
**521 MARINE DRIVE, OCEAN VIEW, BLUFF**

Site Description  
**PORTION 11 OF ERF 1817 OF WENTWORTH**

Number	Rate	Volume	Sub.
---	---	---	---

Owners Names	
<b>HARON YAKOUB VAWDA</b>	<b>CHANTAL JOY VAWDA</b>
Signature	Signature

Drawing Title  
**LOCAL AUTHORITY SUBMISSION**

Project No.	Drawing No.	Status	Revision
2022-22	004	SP	00

Drawn	Checked	Issued	Responsible Person	Date	Scale
M.K / A.M	A.O	---	---	05.08.2022	as shown

Authors Details  
**Ahmed Olla**  
M.Arch UKZN | PrArch | SACAP Reg No. 24750105

