

**DRIVEWAY SECTION**  
SCALE 1:100

- LIST OF DEVIATIONS**
1. DESIGN TO GUEST W/C AMENDED
  2. DOUBLE GARAGE REPOSITIONED AND REDESIGNED
  3. NEW STAIRCASE TO ENTRANCE
  4. ENTRANCE VERANDAH REDESIGNED
  5. MASTER EN-SUITE REDESIGNED
  6. BATHROOM REDESIGNED
  7. EN SUITE 2 ADDED
  8. NEW WINDOWS
  9. ENTRANCE HALL REDESIGNED
  10. NEW DOOR
  11. KITCHEN REDESIGNED
  12. COLUMN ADDED
  13. EXISTING GARAGE TURNED INTO NEW STOREROOM, LAUNDRY
  14. FRONT BOUNDARY WALL REDESIGNED
  15. ROOF LAYOUT AMENDED ACCORDINGLY
  16. DRIVEWAY LAYOUT AMENDED ACCORDINGLY

GENERAL NOTES :



FIGURED DIMENSIONS TO TAKE PRECEDENCE OVER SCALING.

ALL WORK TO BE CARRIED OUT STRICTLY IN ACCORDANCE WITH NBR & LOCAL AUTHORITY BYE-LAWS.

NO PORTION OF PROPOSED WORK TO ENCRONCH ON ADJACENT PROPERTIES.

ANY DISCREPANCIES TO BE REPORTED IMMEDIATELY TO THE ARCHITECT PRIOR TO THE COMMENCEMENT OF ANY WORK.

THIS DRAWING IS COPYRIGHT AND REMAINS WITH THE ARCHITECT.

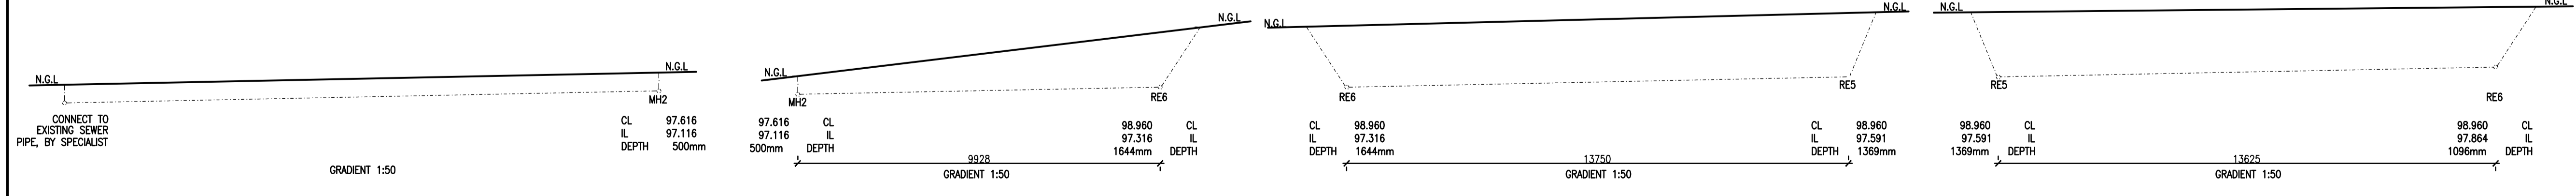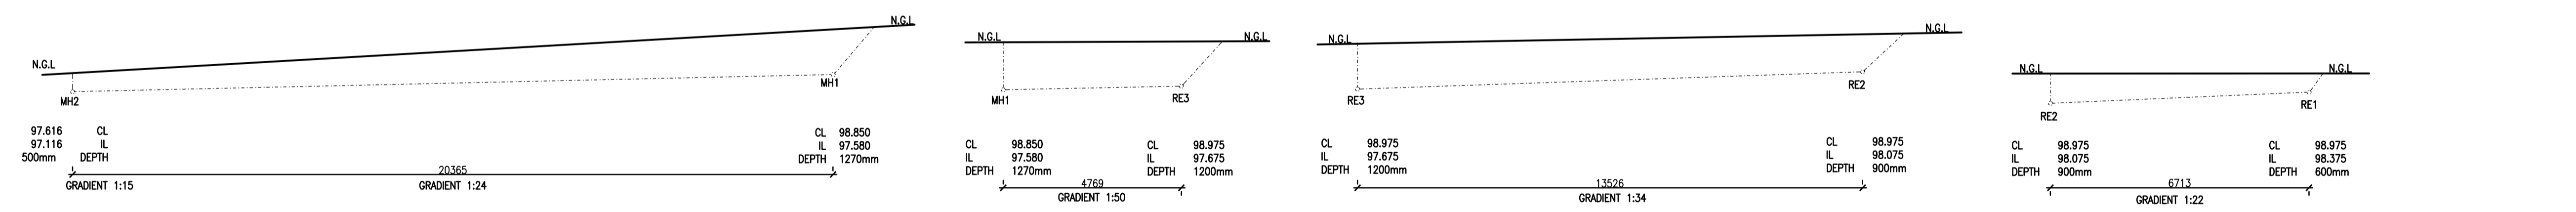

**SEWER ELEVATIONS**  
SCALE 1:100

*R. Dancaster*  
OWNER'S SIGNATURE

*[Signature]*  
ARCHITECT'S SIGNATURE

PR ARCH 4848



PHONE: (031) 502 6977 FAX: (031) 502 6166  
BUILDING 3A, GLENEAGLES PARK, 10 FLANDERS DRIVE, MOUNT EDGECOMBE  
P.O BOX 38 HYPER BY THE SEA 4053  
e-mail address: info@sagnelli.com

CLIENT: J DANCATER & R DANCATER  
PROJECT: HOUSE DANCATER

DEVIATIONS TO APPROVED PLANS NO. 223/03/08 ON P'TN 2 OF 1580 NO. 7 WESTMINSTER PLACE, DURBAN NORTH

DRAWING STAGE: DEVIATIONS RATE VOLUME No.: .....

DRAWING TITLE: DRAINAGE AND DRIVE WAY SECTIONS

SCALE: 1:100	DATE: 26/09/2013
DRAWN: F.K./S.N	JOB No: 601/05
SAA CHECKED:	DATE CHECKED:
SI CHECKED:	DATE CHECKED:
DRAWING NUMBER: S/601/05/04	REVISION NO: 1