


Terreinplan vir aanbouing by  
huis no. 9 Mnr. Samuel Dyers

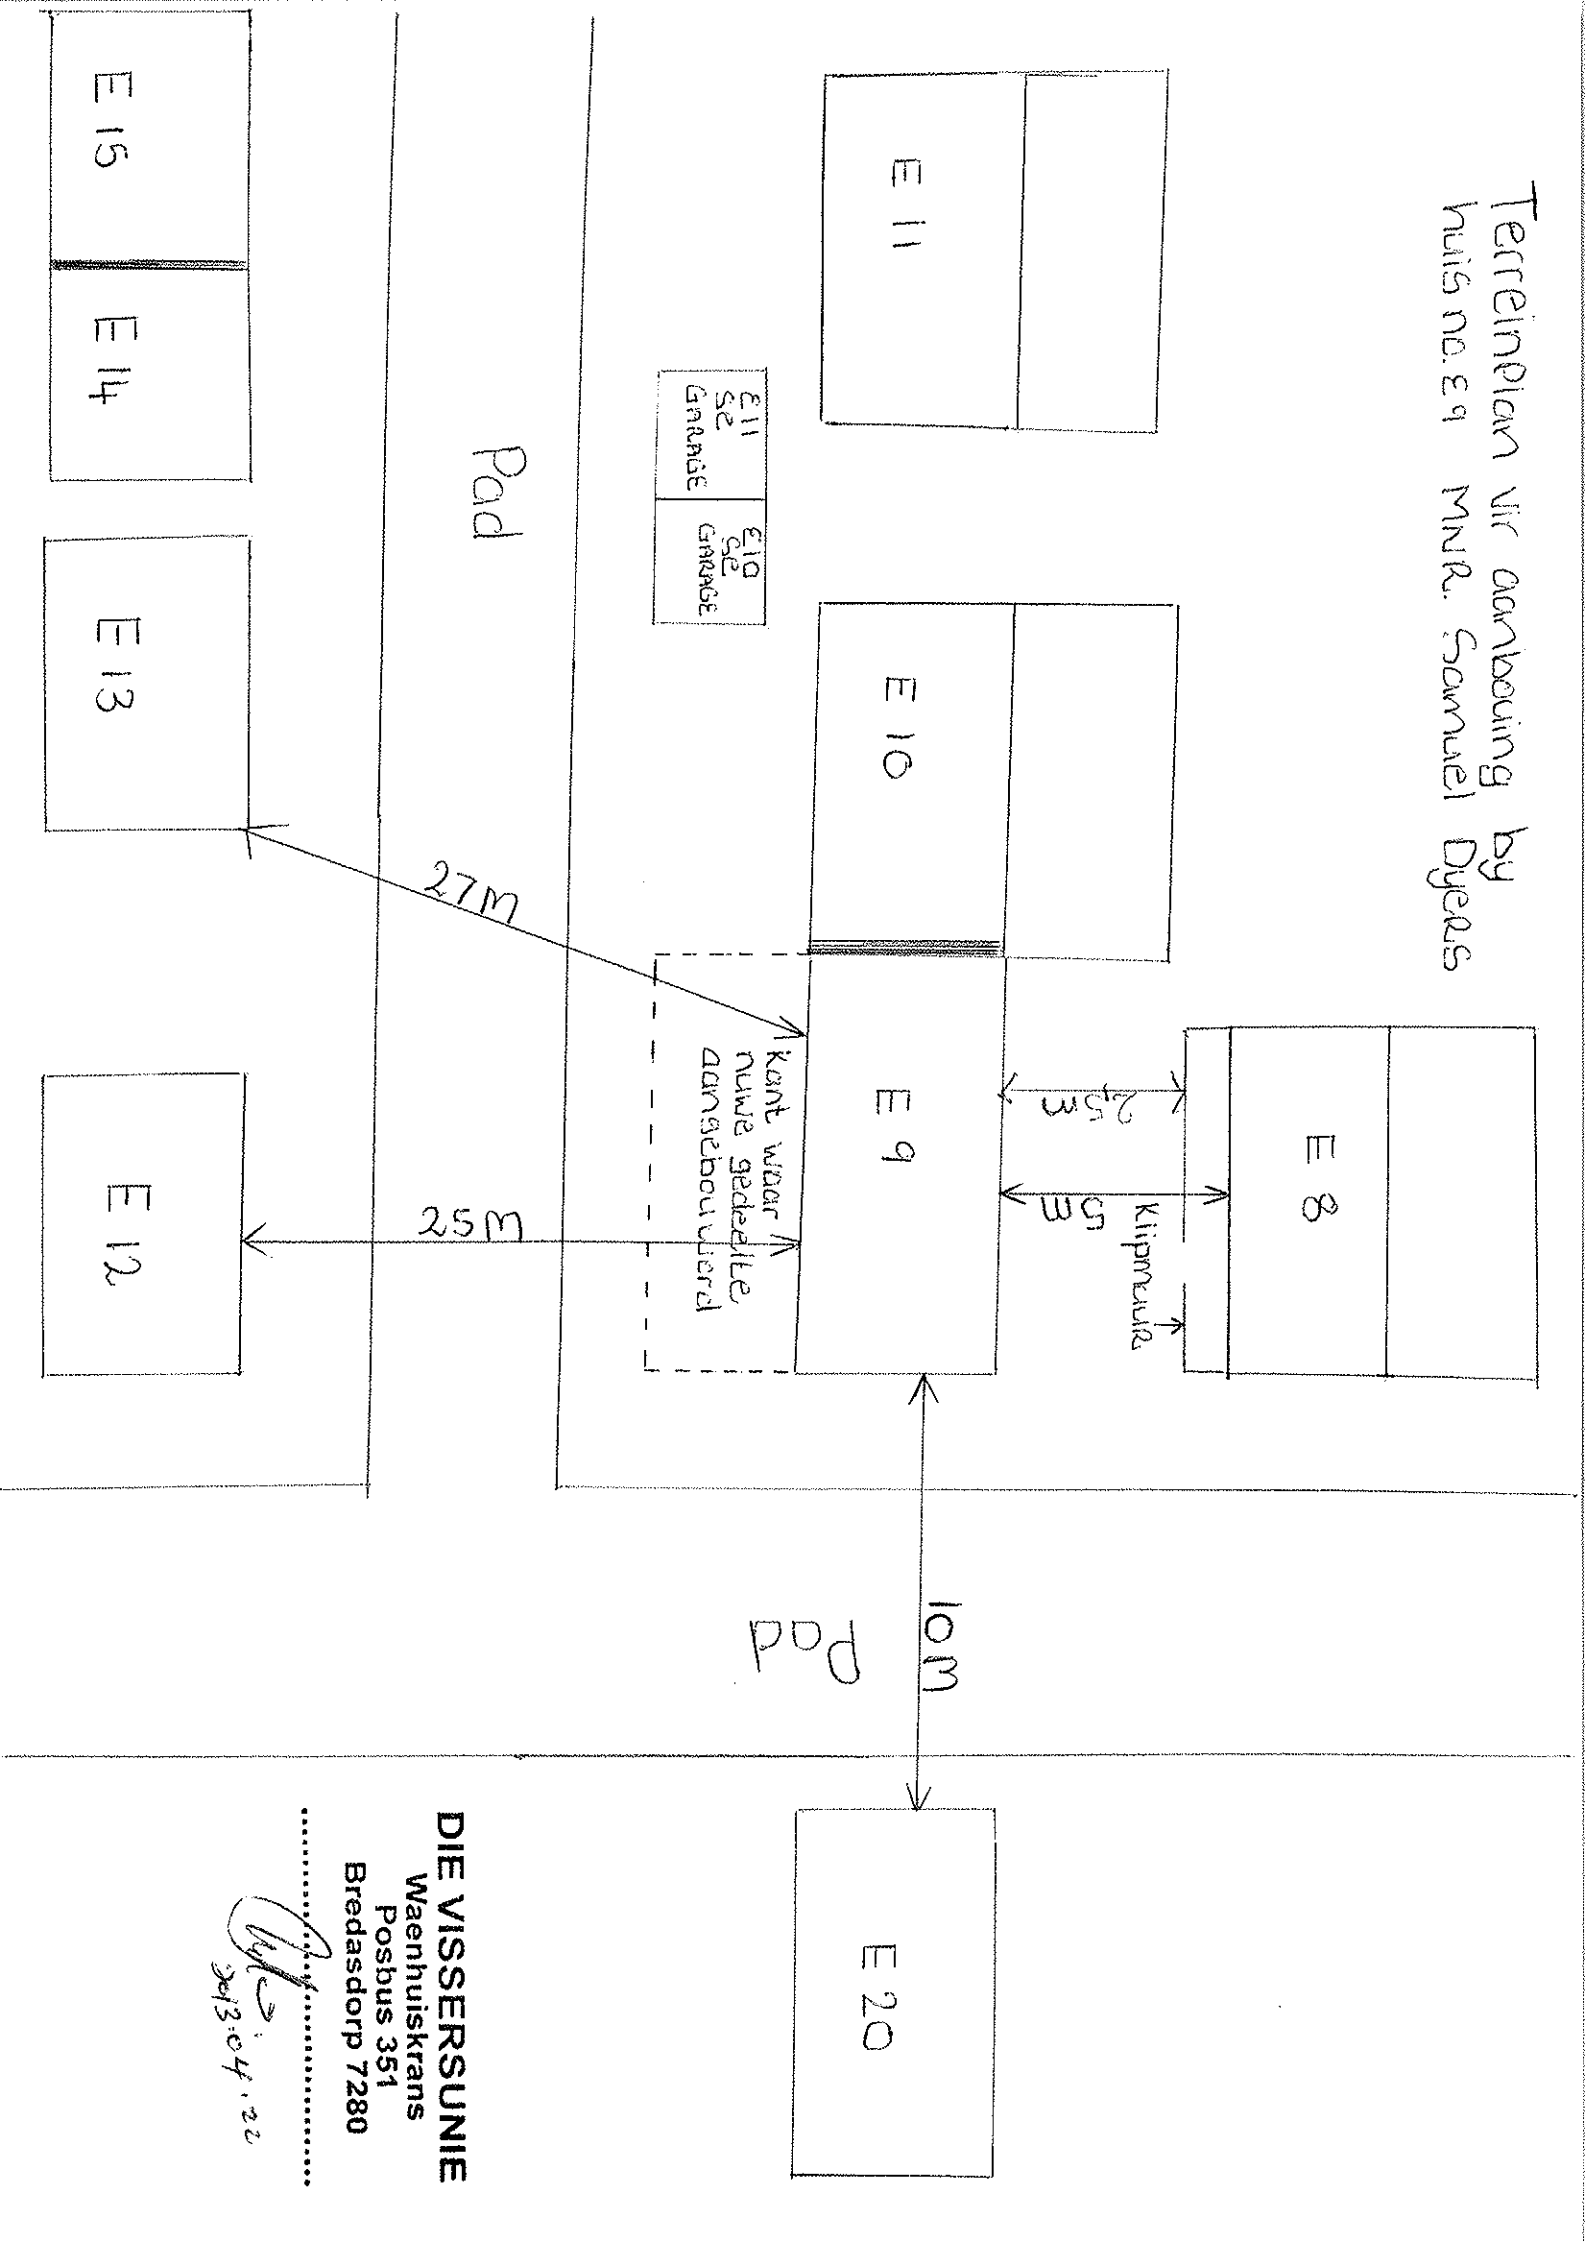

**DIE VISSERSUNIE**  
 Waenhuiskrans  
 Posbus 351  
 Bredasdorp 7280

*[Signature]*  
 2013.04.22