



Project Details:

BOSPOORT 558

MINE LAYOUT

A portion of the Remainder
of the farm Bospoort 558

Office reference: LWC077/P7S

Applicant:

Pitso 7Star Sand en Klip (Pty) Ltd

Contact Details:

13 Van Reenen Street
Kroon Heuvel
Kroonstad
9599

Cel: 072 059 0605
Fax: 086 503 5494

Client Signature:


Signed:

Date: 19 July 2017





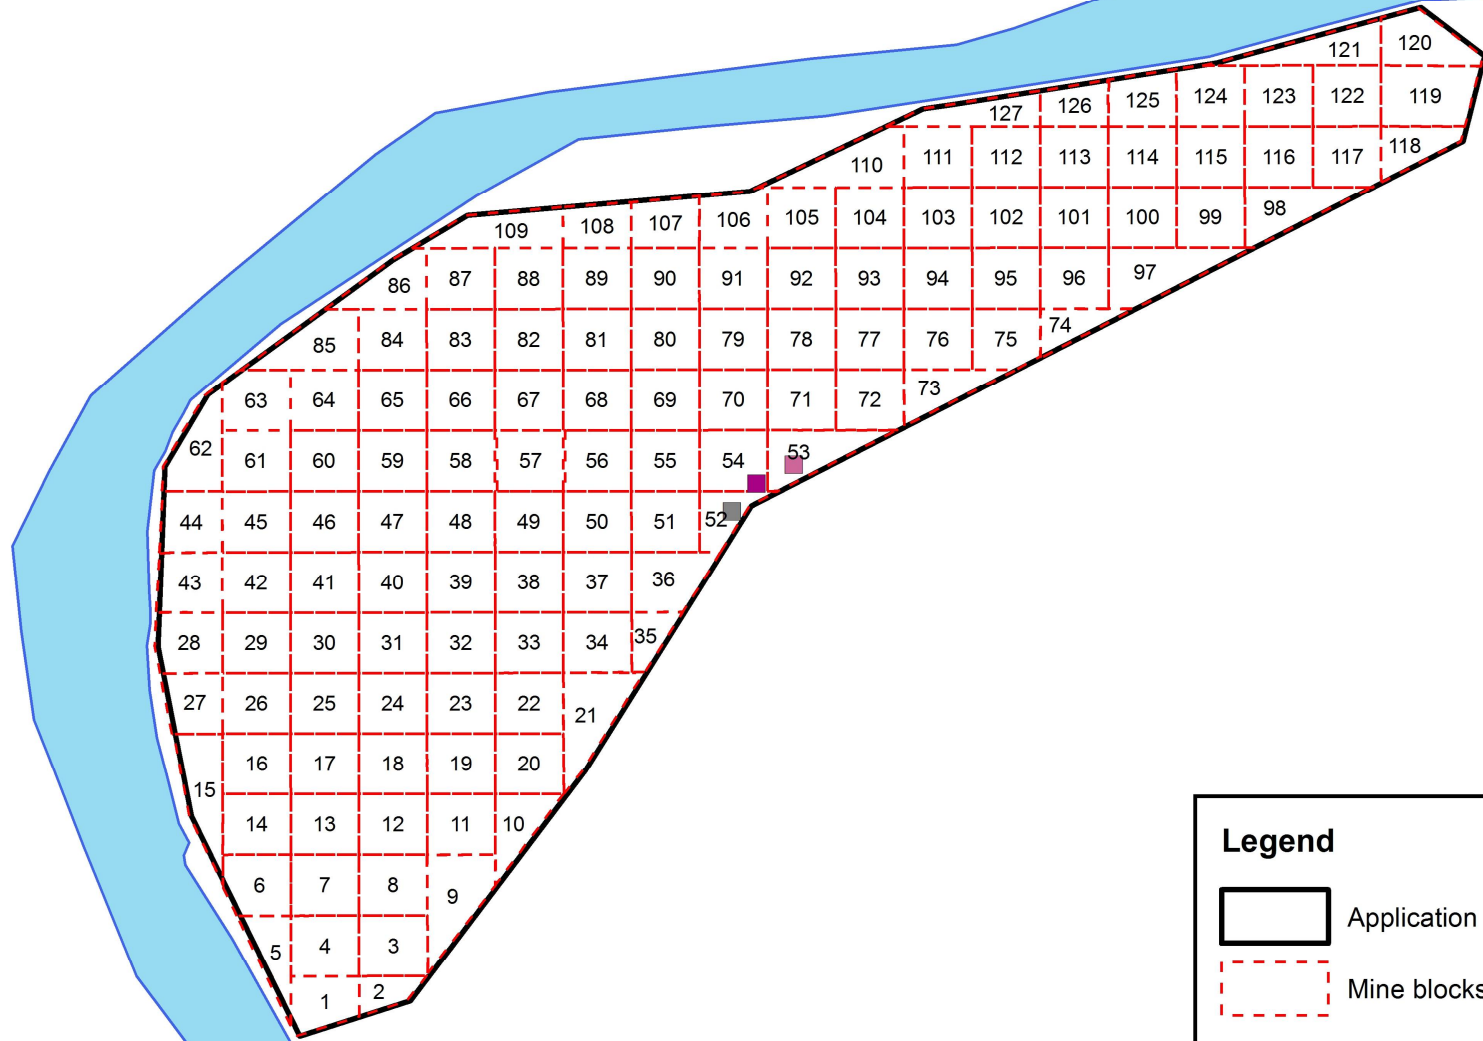

Scale:

1:2,500

 **CONSULTANTS**
 19 Park Road • Belgravia • Kimberley
 PO Box 3226 • Kimberley • 8300
 Tel: 053 831 7634 • Fax: 086 606 6315
 lindie@lwico.co.za



Legend

-  Application area
-  Mine blocks
-  Other structures
-  Office site
-  Processing site
-  Vals River

