



① North Elevation  
1 : 100

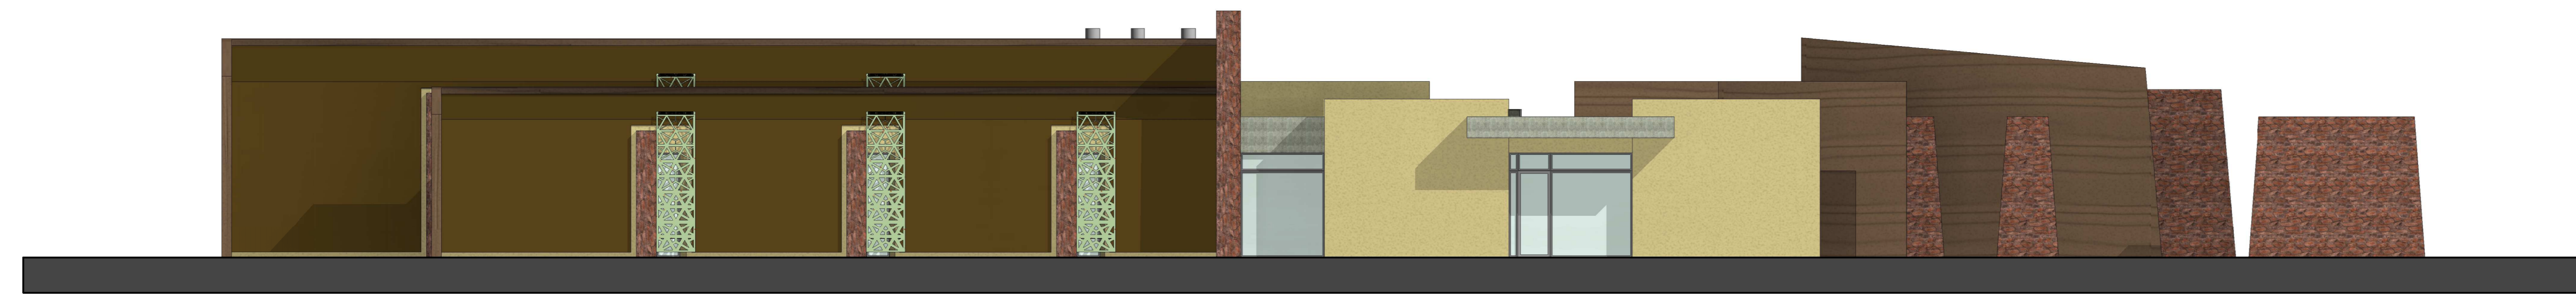

② South Elevation  
1 : 100

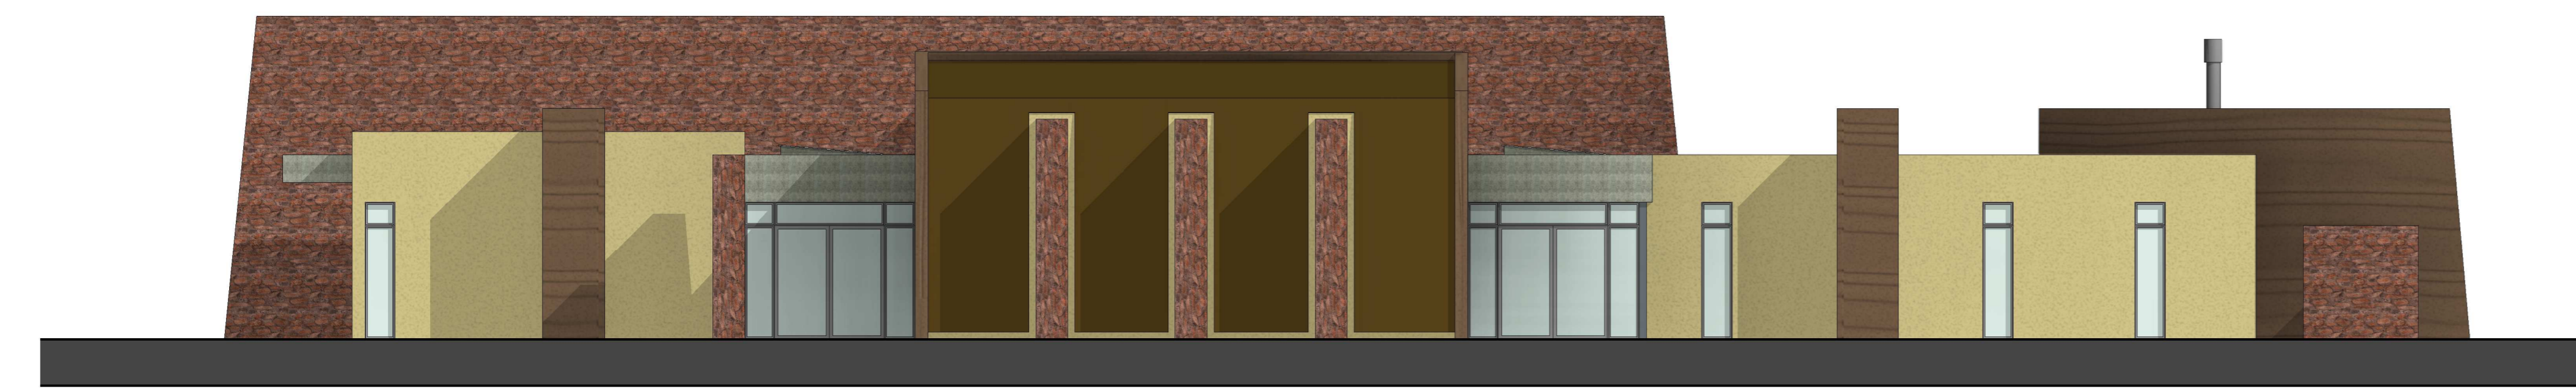

③ East Elevation  
1 : 100



④ West Elevation  
1 : 100