



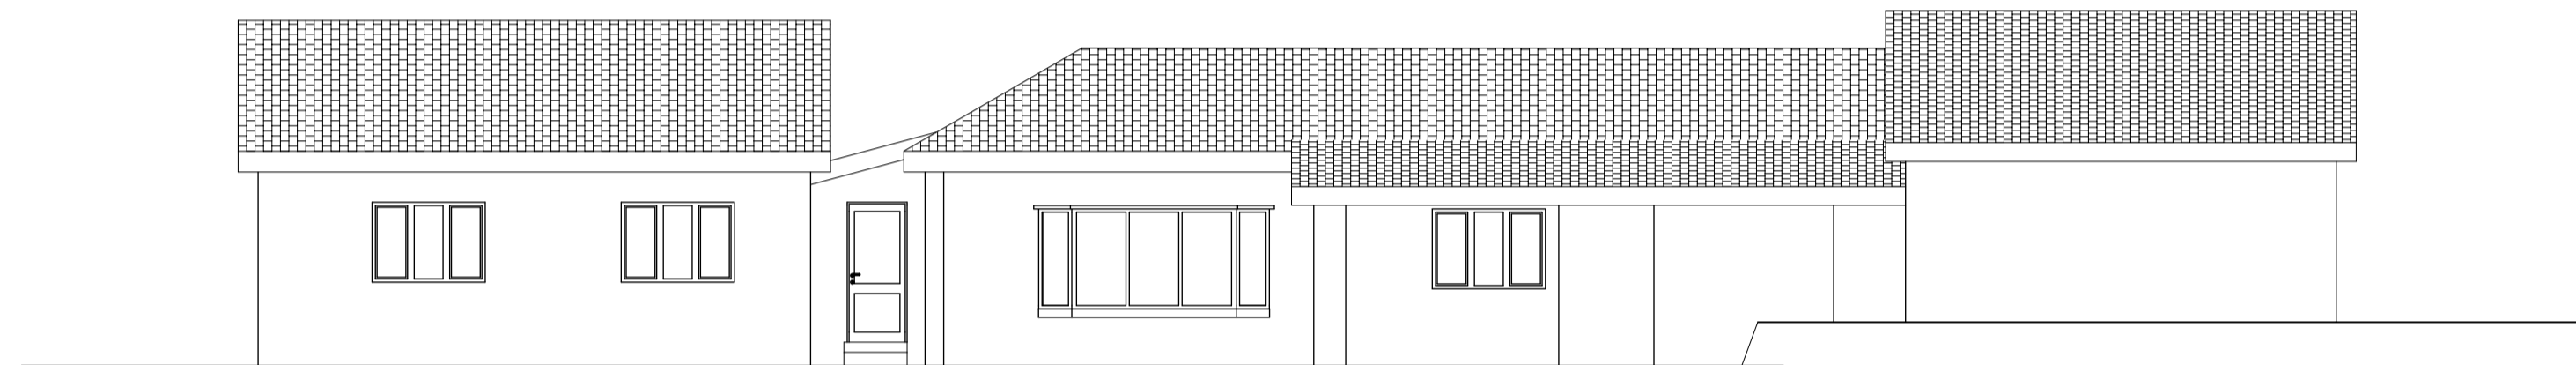


North-West Elevation
1:100



South-East Elevation
1:100

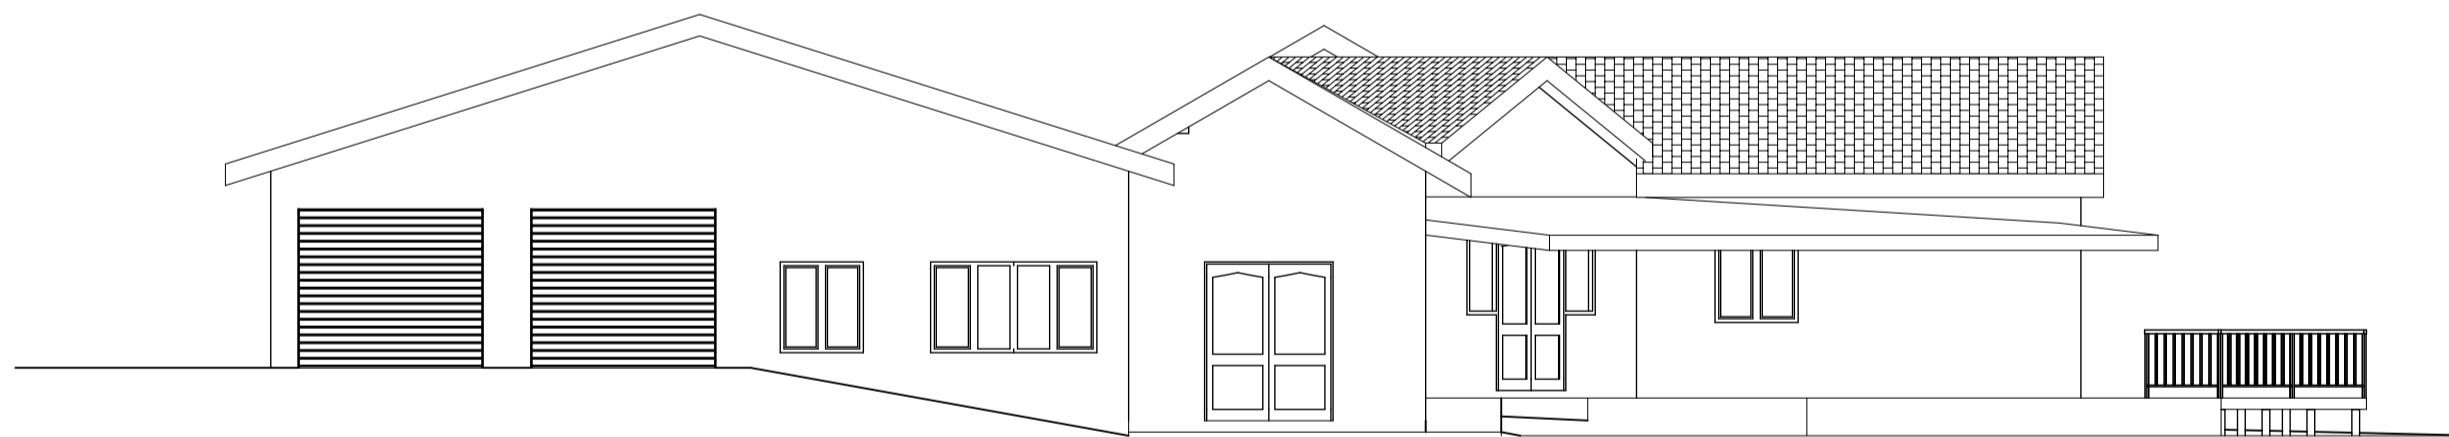

North-East Elevation
1:100

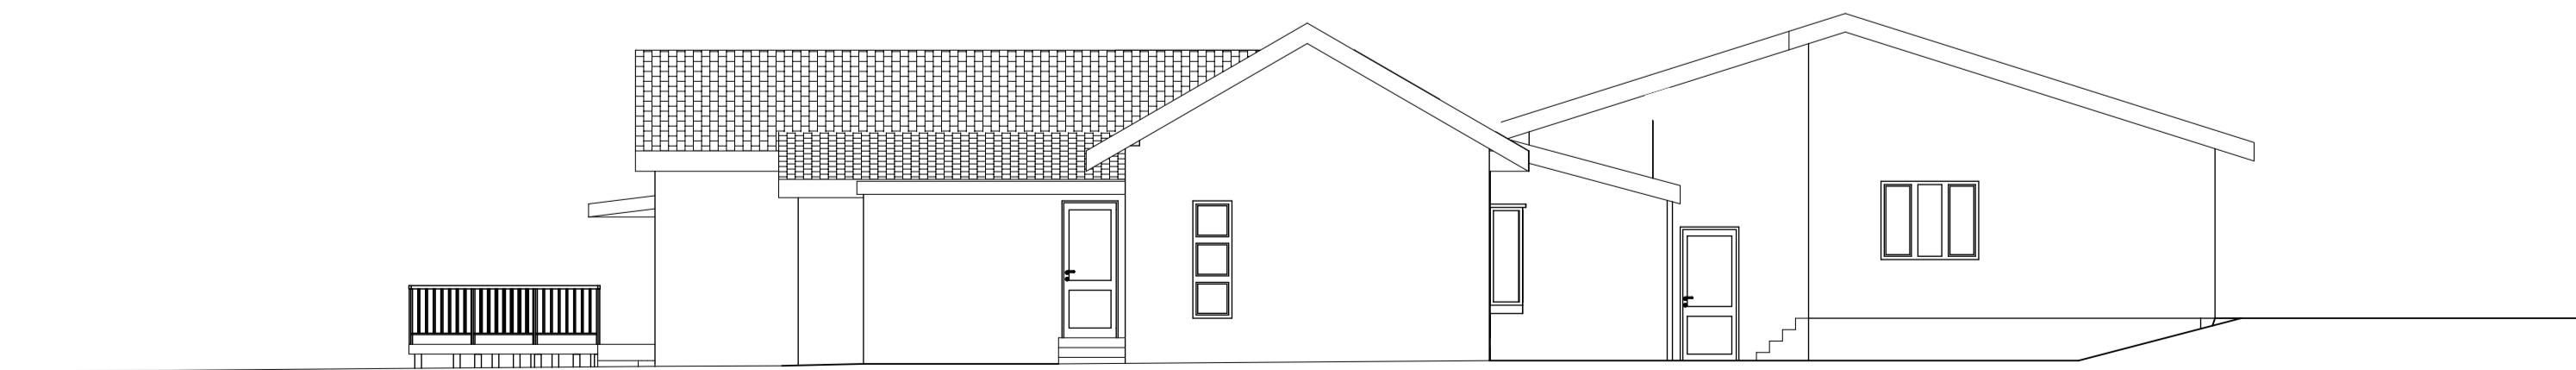

South-West Elevation
1:100

3	
2	
1	

REVISION A

Occupancy as per SANS 10400-A20 **H4**

project
EXISTING DWELLING
 for S. BESTER & C. BESTER
 at ERF 145 EVERTON
 on 102 EVERTON ROAD
 EVERTON

owner's signature:

author's signature:

description


ELEVATIONS

sheet 2/2 14-05 WD03

scale date drawn

AS SHOWN 13 May 2013 William Whitehouse

COPYRIGHT RESERVED

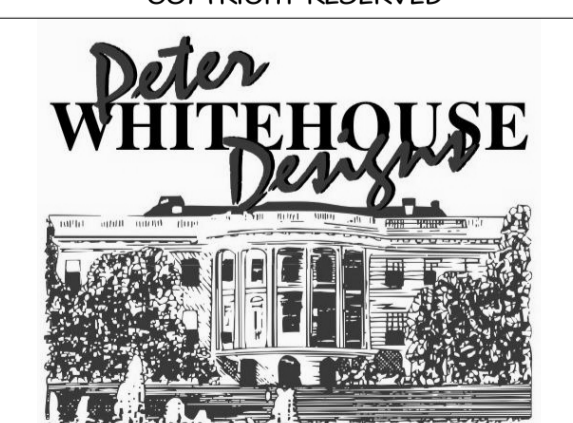

4A Loudon Park, 8 St. Marys Road, Kloof, 3610
 Tel. 031 764 6666 Fax. 031 764 5818
 e-mail: admin@whitehousedesigns.co.za

P.M. WHITEHOUSE
 PR. SNR. ARCH. TECHNICIAN SACAP NUMBER ST0168

NOT FOR CONSTRUCTION