


PROPOSED SANITARY CONVENIENCES

194 MOORE ROAD DURBAN

FOR MR H RAMSAY

SCALE 1/4" = 1'


BLOCK PLAN
SCALE 20' = 1"

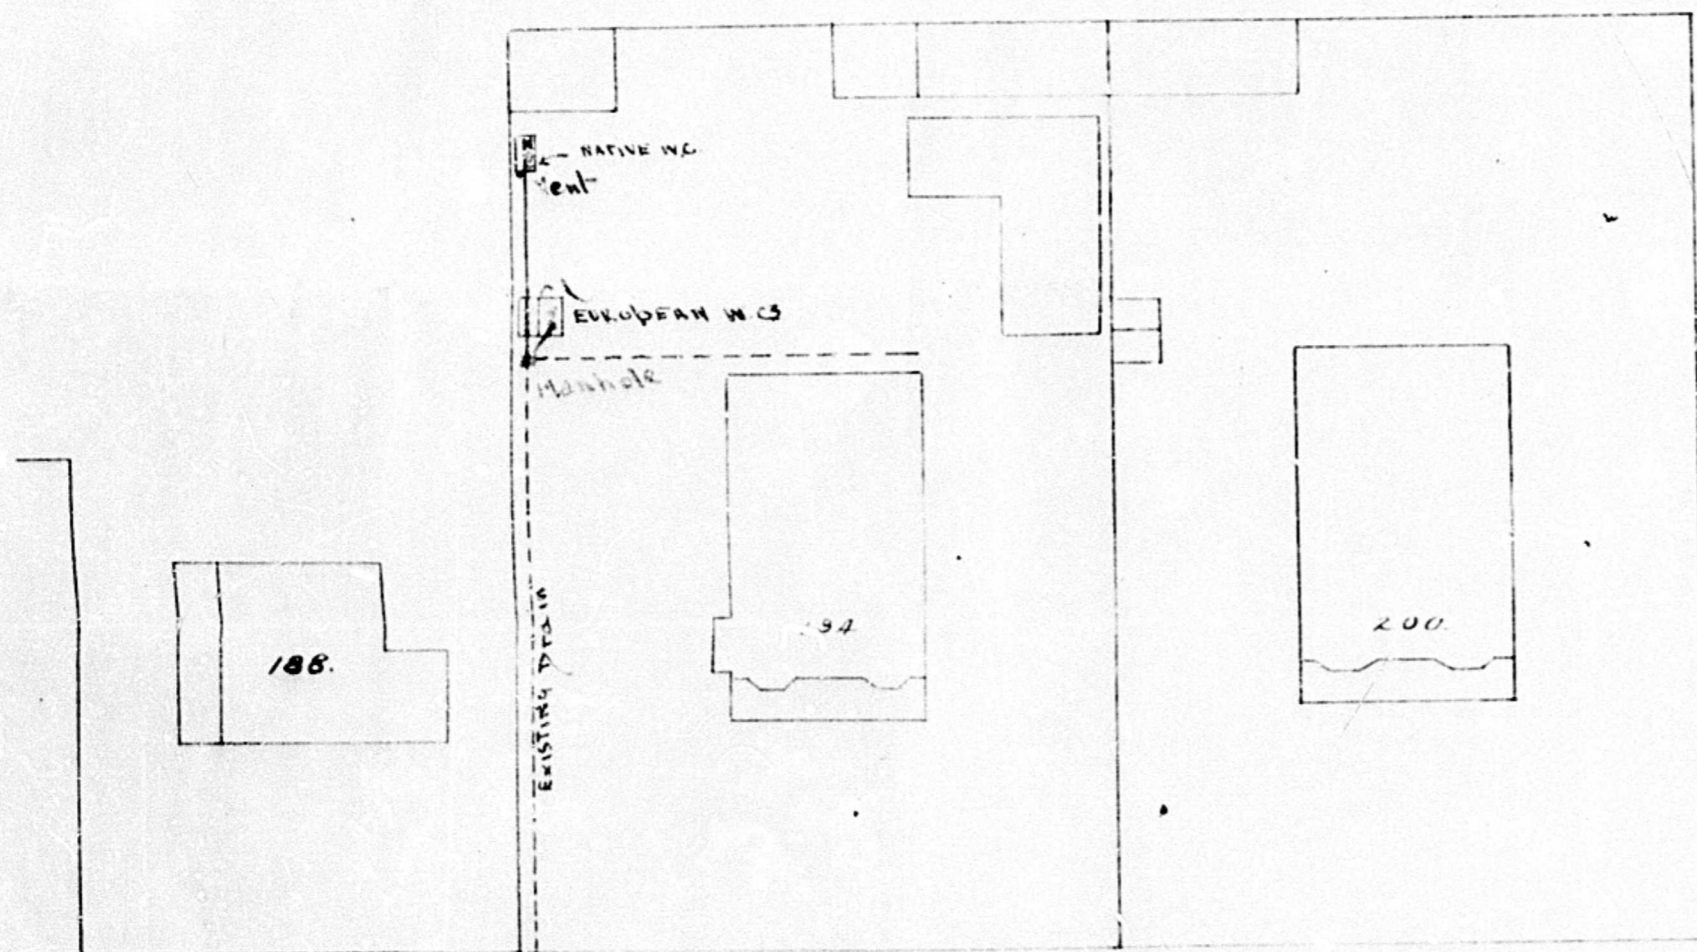


MOORE ROAD



PLAN

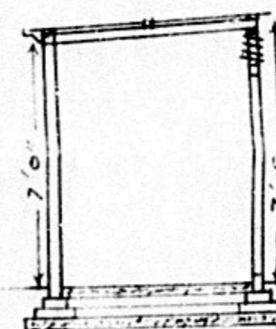

SECTION A B

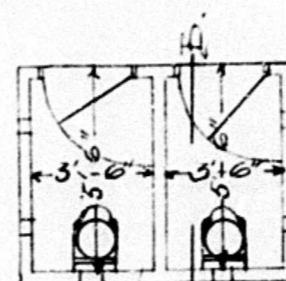

PLAN

