

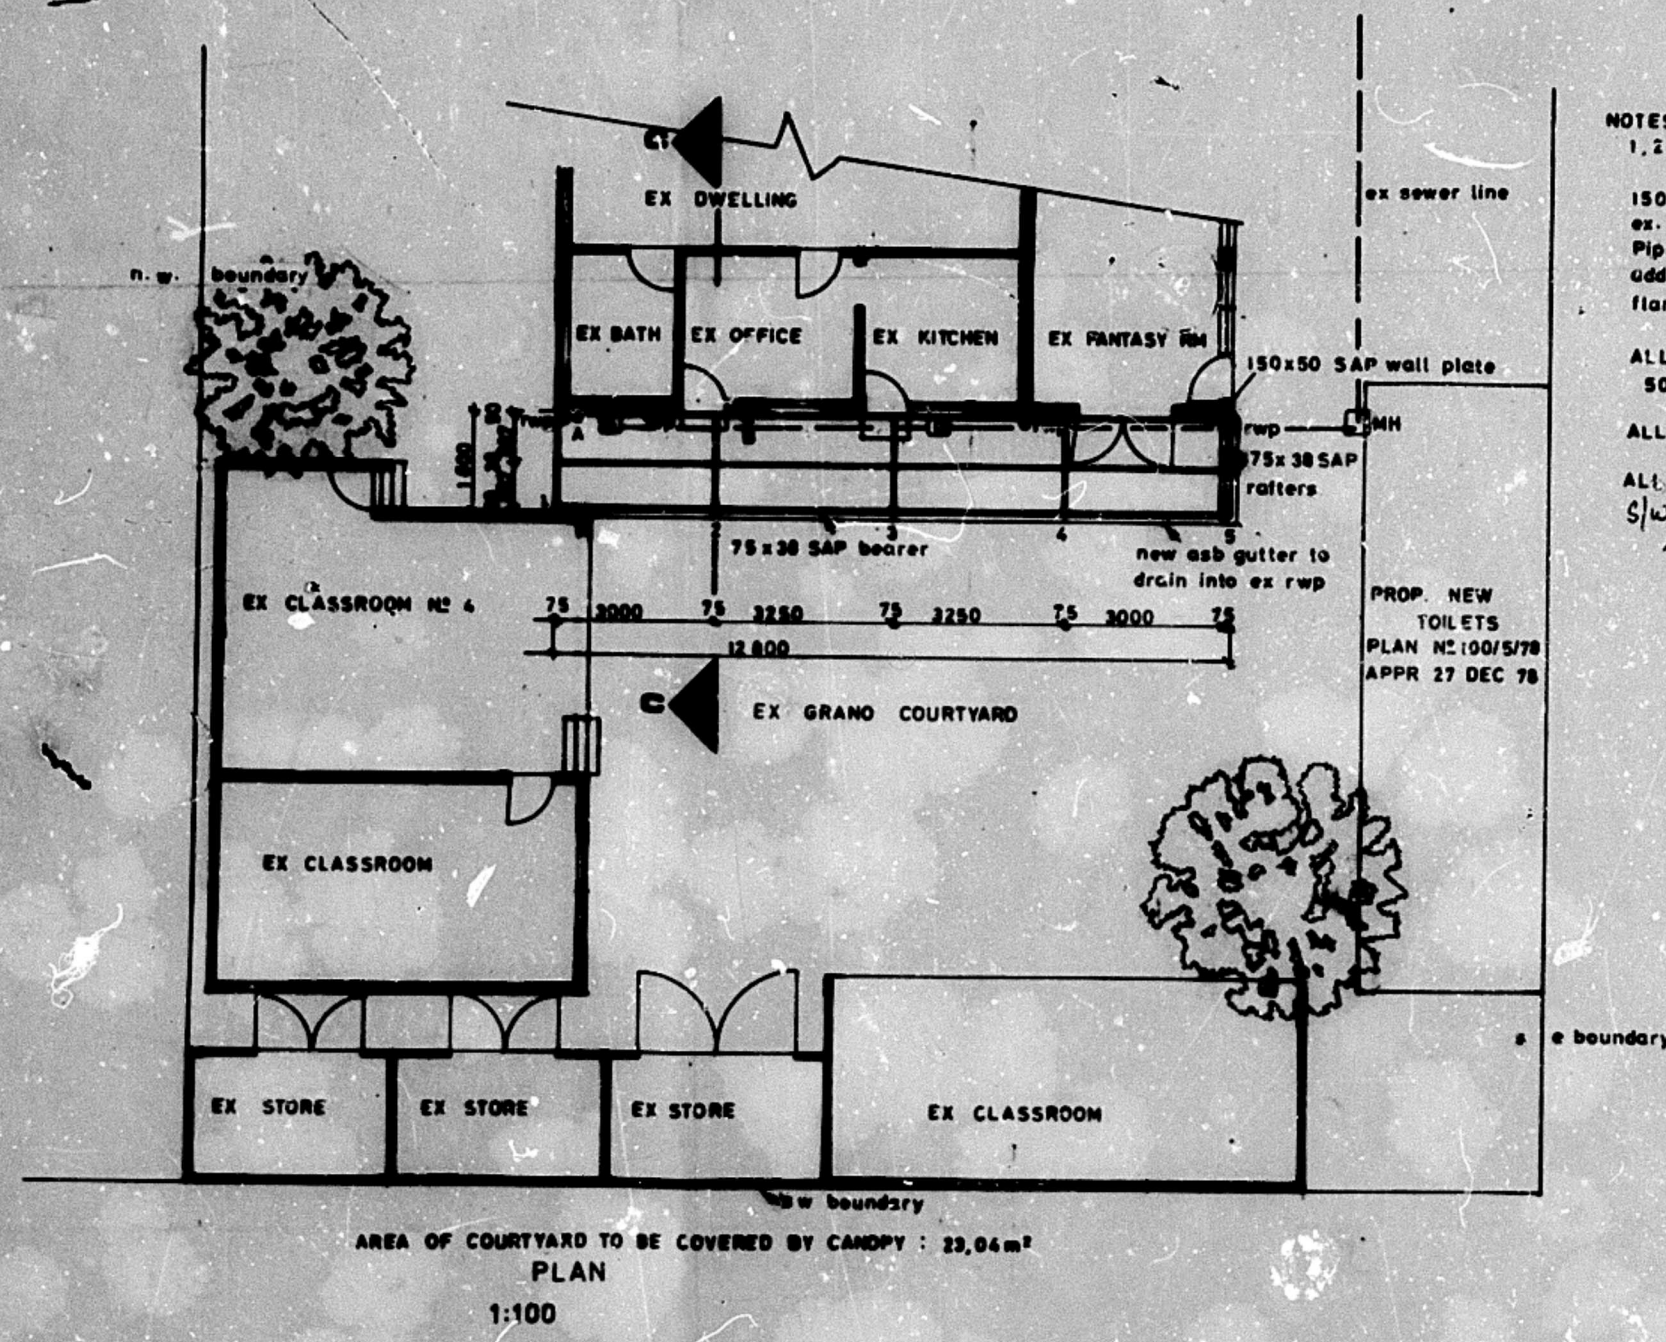
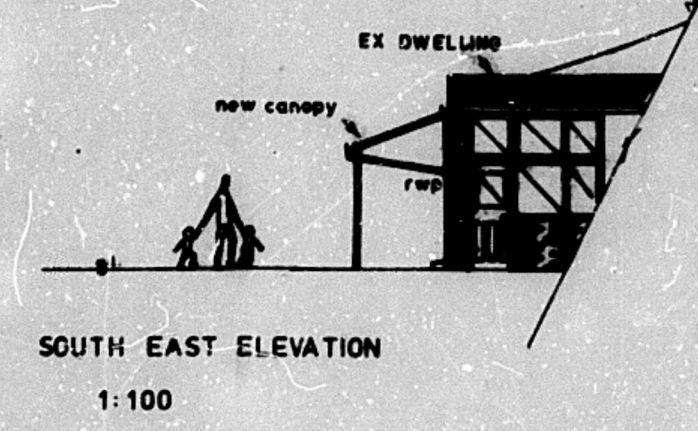
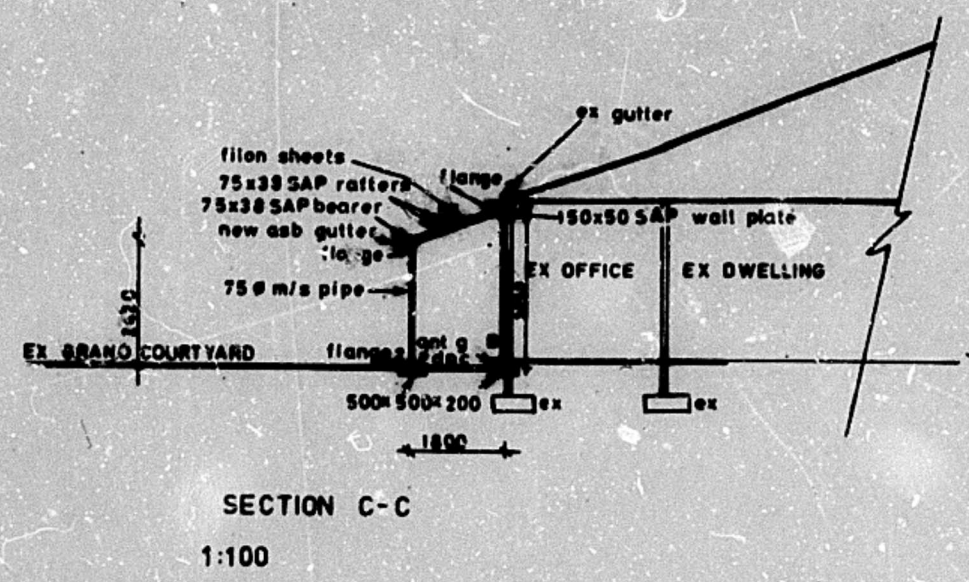


IMPORTANT
 APPLICATION FOR REFUND OF PORTION OF SEWER FEES ON ABANDONED PLOTS MUST BE RECEIVED BY THE CITY ENGINEER'S DEPARTMENT 60-DAY PERIOD (14 DAYS PRIOR TO THE EXPIRY DATE) APPROVAL OF THIS PLAN.

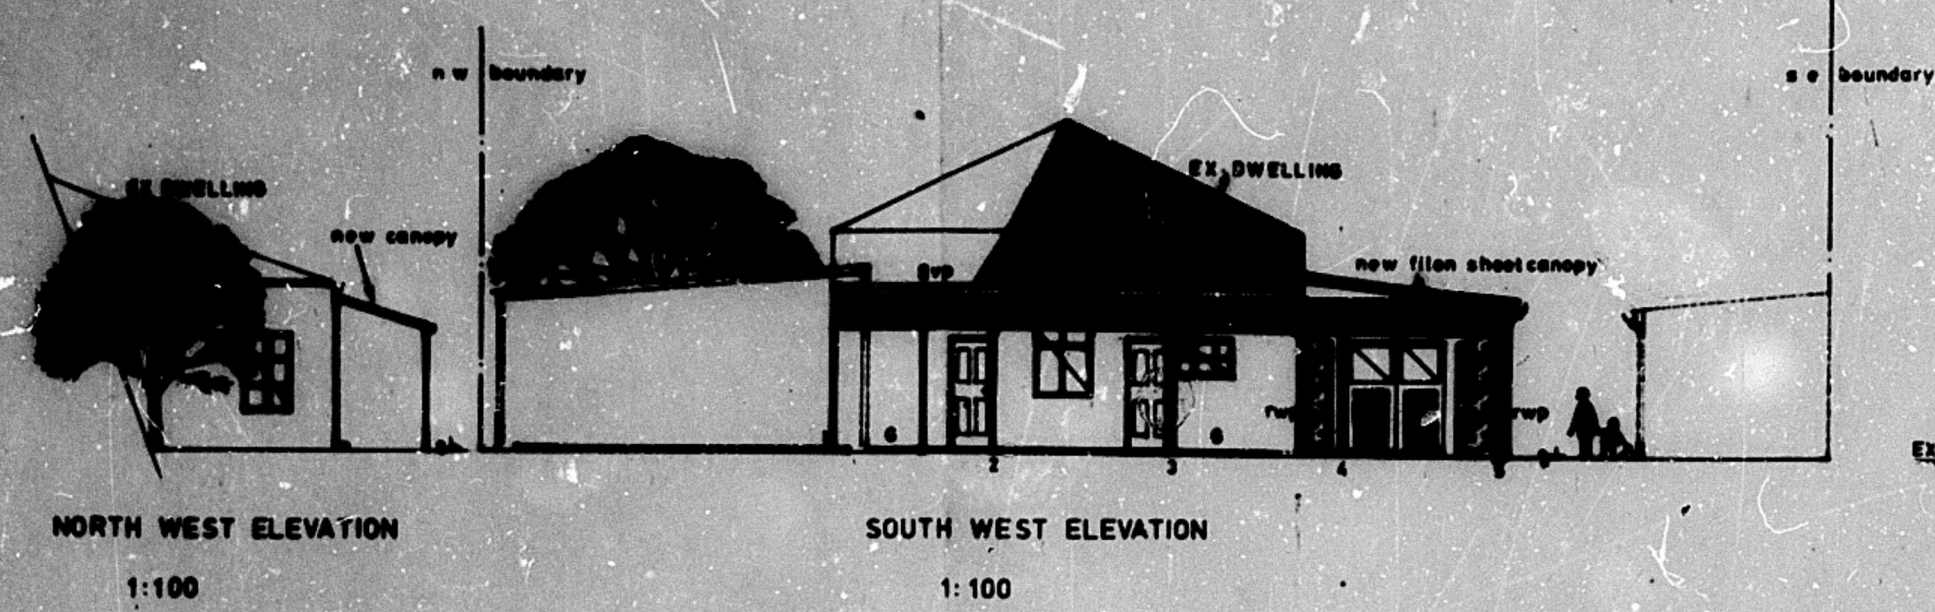

NOTES
 1, 2, 3, 4, 5 = 75mm dia pipes flanged at both ends
 150x50 wall plate to be of SAP & fixed onto ex dwelling's exterior wall
 Pipes A & B to be 75mm dia to give additional support to wall plate & to be flanged at both ends
 ALL base flanges of pipes to be bolted & embedded in a conc. foundation 500x500x200
 ALL PIPES TO BE GALVANISED AND EPOXY COATED
 ALL PIPES TO BE ANTIGUARDED AT TOP AND AT BASE
 S.W. to flow into existing gully channel at side of dwelling
 3/1/79

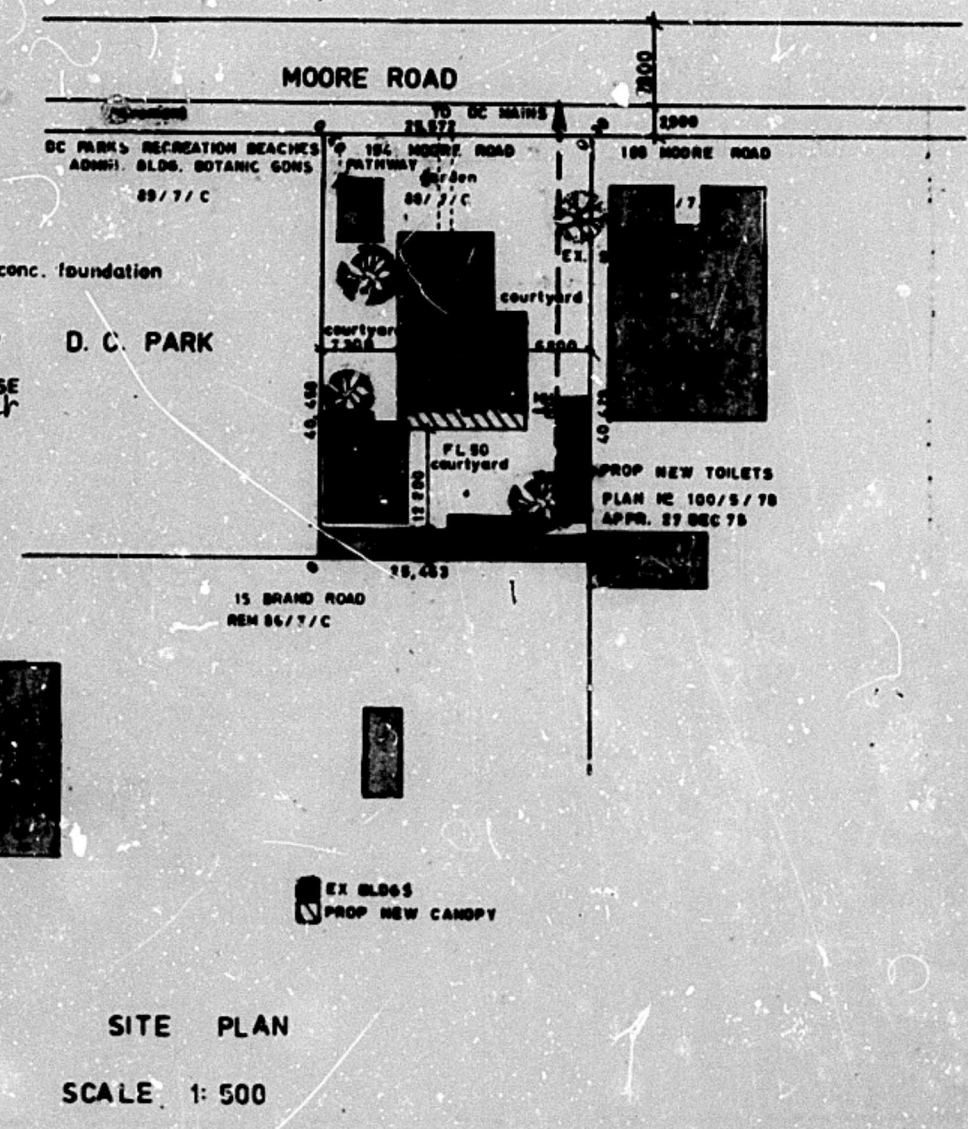

DAVAAR KINDERGARTEN SCHOOL
 194, MOORE ROAD DURBAN

PROP. ADDITION OF CANOPY TO DWELLING
 ON
 SUB 88 OF LOT 7 OF BLOCK C OF TOWNLANDS
 RATES No: 10489072

DRAWN:-
 DATE:- APRIL 1979
 SCALES:- 1:100 & 1:500

DRAWING No: -
38 / 1