


EXISTING:


EAST ELEVATION

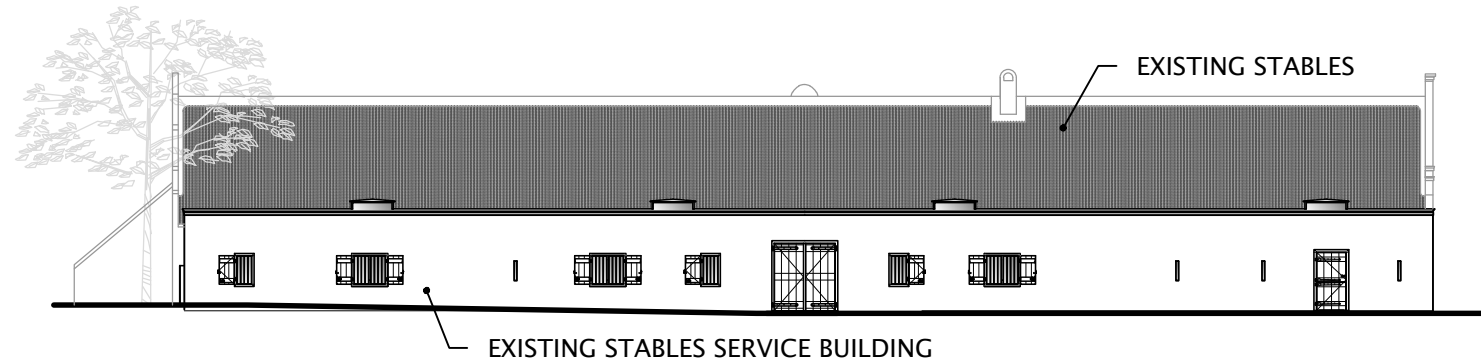

WEST ELEVATION



NORTH ELEVATION

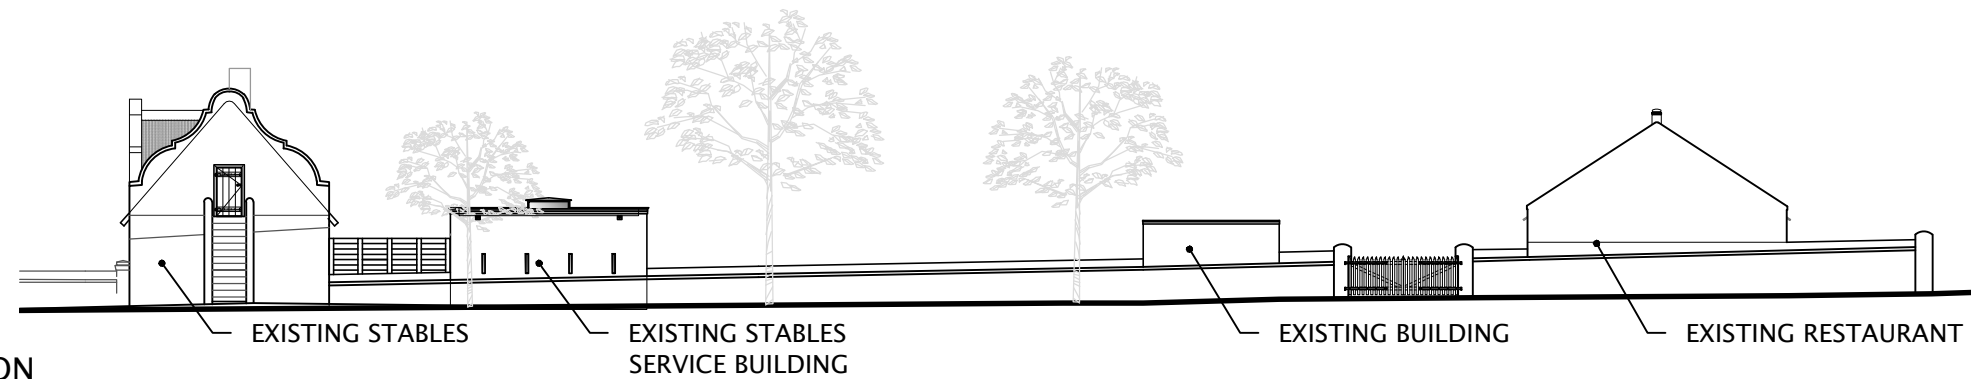

SOUTH ELEVATION

