


BLOCK DM – SECTION A – A

SCALE 1:100

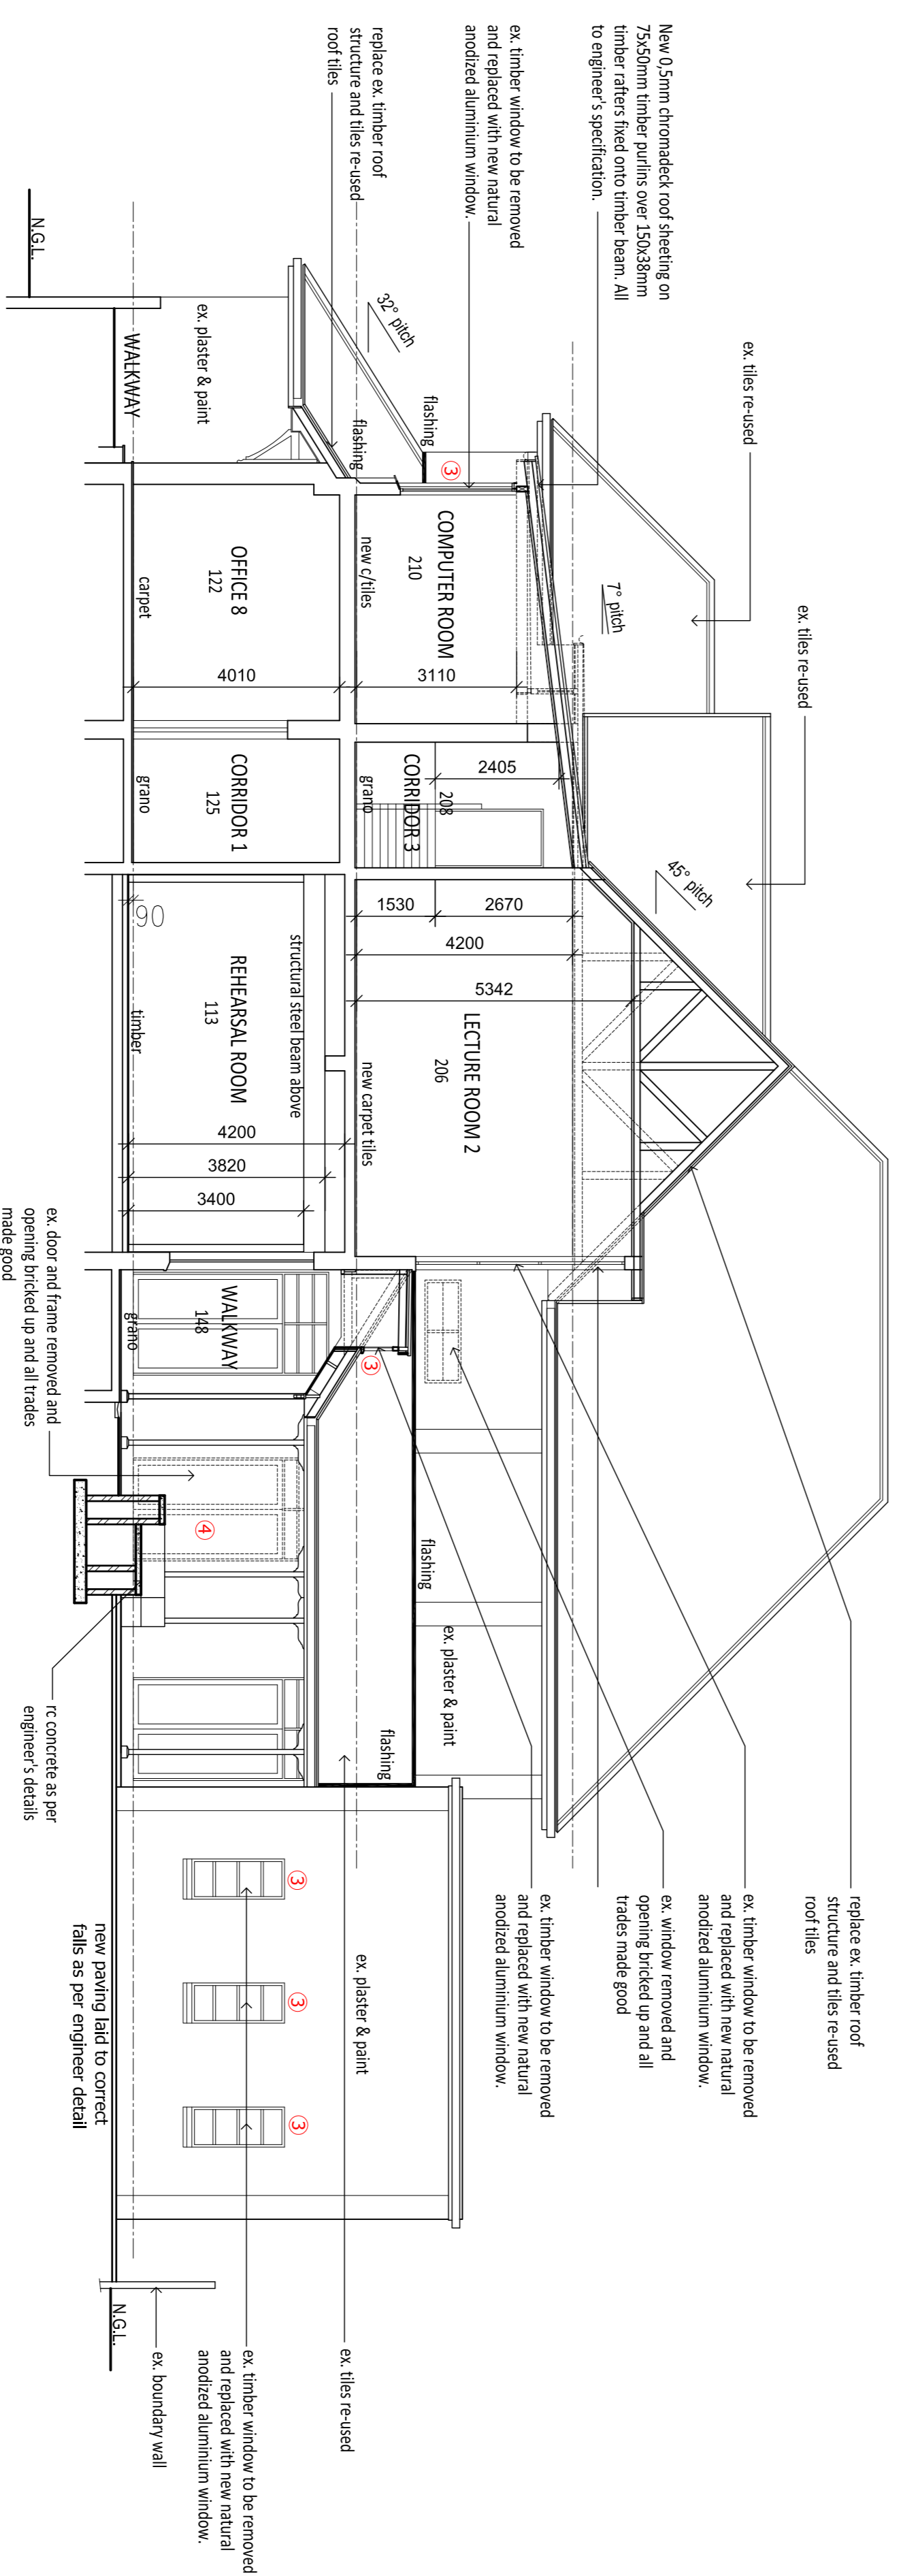

BLOCK DM – SECTION B – B

SCALE 1:100

- LIST OF PROPOSED WORK**
- Proposed amphitheatre seating in brick and concrete. See section F-F.
 - Courtyard landscaping and lights removed.
 - Existing timber windows replaced with powder coated aluminium frame windows.
 - Existing doors to theatre to be bricked-up.
 - Air-conditioning units removed and openings to be bricked-up.
 - New security gate added.
 - External finishes to be refurbished.
 - Internal finishes to be refurbished, floors sanded and sealed, carpets removed and partitioning removed.

PROJECT REFURBISHMENT OF EXISTING ROOF FOR DRAMA STUDIES : RITSON CAMPUS DURBAN UNIVERSITY OF TECHNOLOGY		SITE DESCRIPTION: LOT 2330 DURBAN	
TITLE BLOCK DM - SECTION A-A SECTION B-B		ADDRESS 47 STEVE BIKO ROAD	
PHYSICAL PLANNING – D.U.T.		SCALE 1:100	
DESIGNSCAPE architects		DRAWN 5 Nene/JTC	
PROJECT NUMBERS 1009-11		CHECKED L. Roeselberg	
DATE 28/07/2011		REVISION *	
DRAWING NUMBER SD 01 - 18			