

KONSULTANT CONSULTANT

**B.C.B. GREYLING**  
SIVIELE INGENIEUR CIVIL ENGINEER

Posbus 1685 P.O. Box  
Witriver 1240 White River  
Tel: (013) 751 3213 Fax: (013) 750 1417

PROJEK PROJECT

VOORGESTELDE LOW'S CREEK DAM  
op die plase ESPERADO 256 JU  
en ESPERADO ANNEX 222 JU ged's 1&2  
LAER KAAP BESPROEINGSRAAD  
KAAPMUIDEN

TEKENING DRAWING

DAMKOM & LIGGINGSPLAN


DATUM	DATE	SKAAL	SCALE
MEI 1999		1:1000	1:50 000

BETEKEN	DRAWN	NAGESIEN	CHECKED
C G		C G	


TEKENING NOMMER	DRAWING NUMBER

D/99/3/1

KOPIEREG VOORBEHOU COPYRIGHT RESERVED

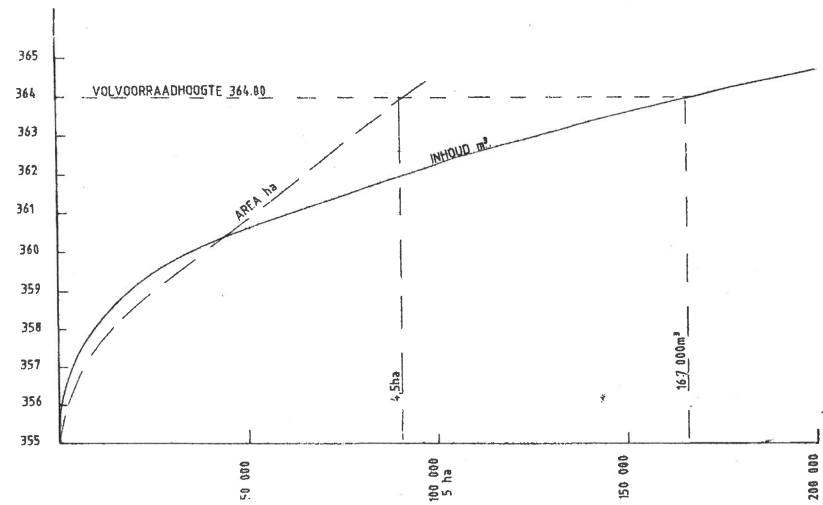


AREA/INHOUDSKROMME

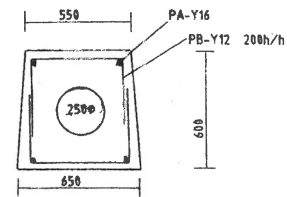


SNIT DEUR UITLAATPYP

SKAAL: 1:20

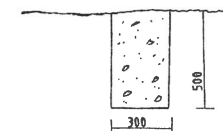

TIPIESE GRONDBALK


SKAAL: 1:20

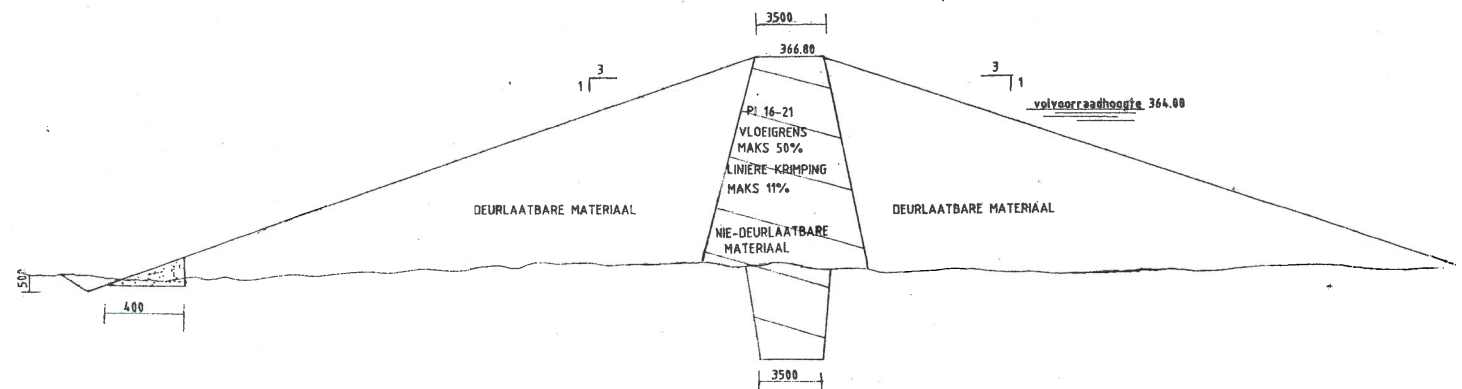

TIPIESE WAL SNIT

SKAAL: 1:200

- NOTA:
1. SPESIFIKASIE SABS 1200 DE-1984
  2. KOMPAKSIE 95% PROCTOR
  3. MINIMUM BETONSTERKTE OP 28 DAE 20 MPa
  4. MINIMUM WAPENINGDEKKING 50mm

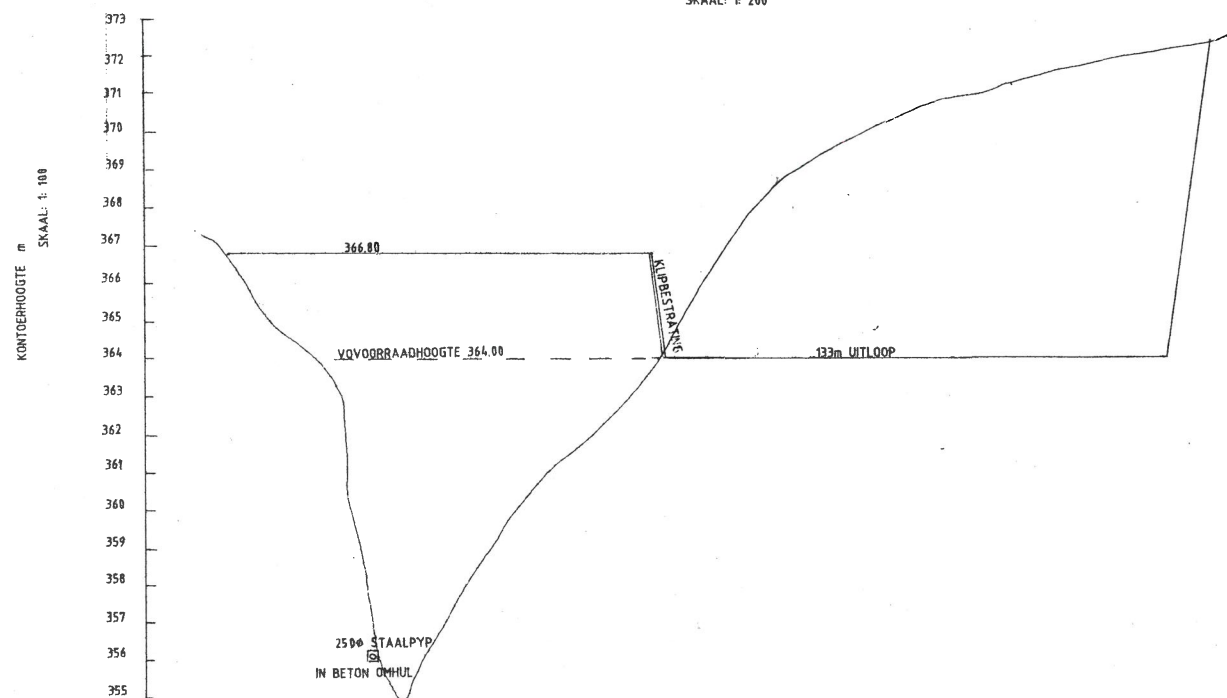

LENGTE SNIT

SKAAL: 1:1000

WALLENGTE 112m

KONSULTANT		CONSULTANT	
<b>B.C.B. GREYLING</b>			
SIVIELE INGENIEUR		CIVIL ENGINEER	
Posbus 1685		P.O. Box	
Witriver 1240		White River	
Tel: (013) 751 3213		Fax: (013) 750 1417	
PROJEK		PROJECT	
VOORGESTELDE LOW'S CREEK DAM op die plase ESPERADO 256 JU en ESPERADO ANNEX 222 JU ged's 1&2 LAER KAAP BESPROEINGSRAAD KAAPMUIDEN			
TEKENING		DRAWING	
INHOUDSKROMME & SNITTE			
DATUM	DATE	SKAAL	SCALE
MEI 1999		5005 B0	
GETEKEN	DRAWN	NAGESIEN	CHECKED
C G		C G	
TEKENING NOMMER		DRAWING NUMBER	
D/99/3/2			
KOPIEREG VOORBEHOU COPYRIGHT RESERVED			