


Scale 1/8" = 1 ft.

VICTORIA STREET

ELEVATION FACING

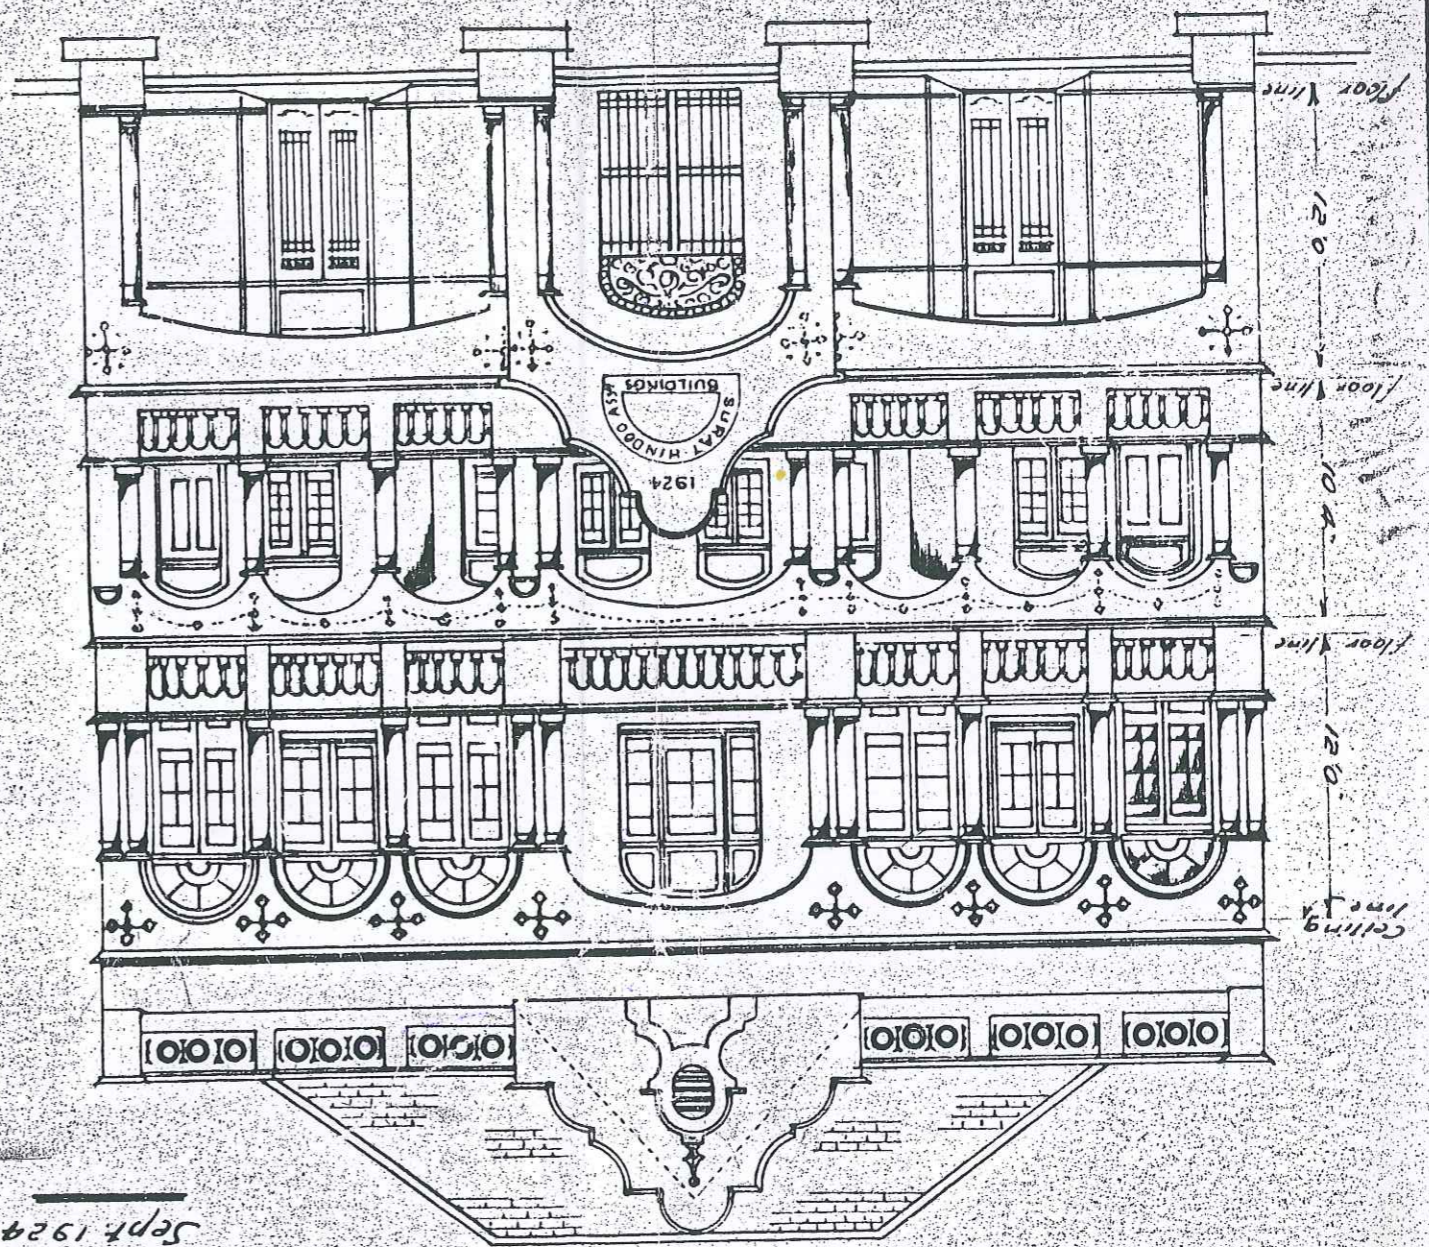

J. de. C. M.
Architect,
Sept. 1924

BUILDINGS

SURAT HINDOO ASSOCIATION

2/9 Victoria St