

SHEET 1/1 of 2

CITY OF DURBAN
 PLAN NO. 421/12/84

APPROVED
 1984
 D. C. MACLEOD
 City Engineer

additions and alterations for:
 MR. A. C. AITWELL at
 No 40 HOYLAKA DR,
 DURBAN NORTH on lot 1900
 of 15 No 1556 V.C.
 RATE No 894740 02

OWNERS SIGNATURE


DATE	SCALE	DRAWN BY	CHECKED BY
NOV 1984	1:100 S.C.	D. CHETTY	
drawing no. W-1177-84			checked by

WITCH
 SUNSHINE
ROOMS



WITCH CONSTRUCTION COMPANY (PTY) LTD.
 P.O. BOX 949 PINE TOWN 3600 TEL. 729801

GITY HEALTH DEPT., DURBAN
 PLANS SECTION
 RECEIVED
 1984 DEC 19
 Report No.:
 Approved: *[Signature]*

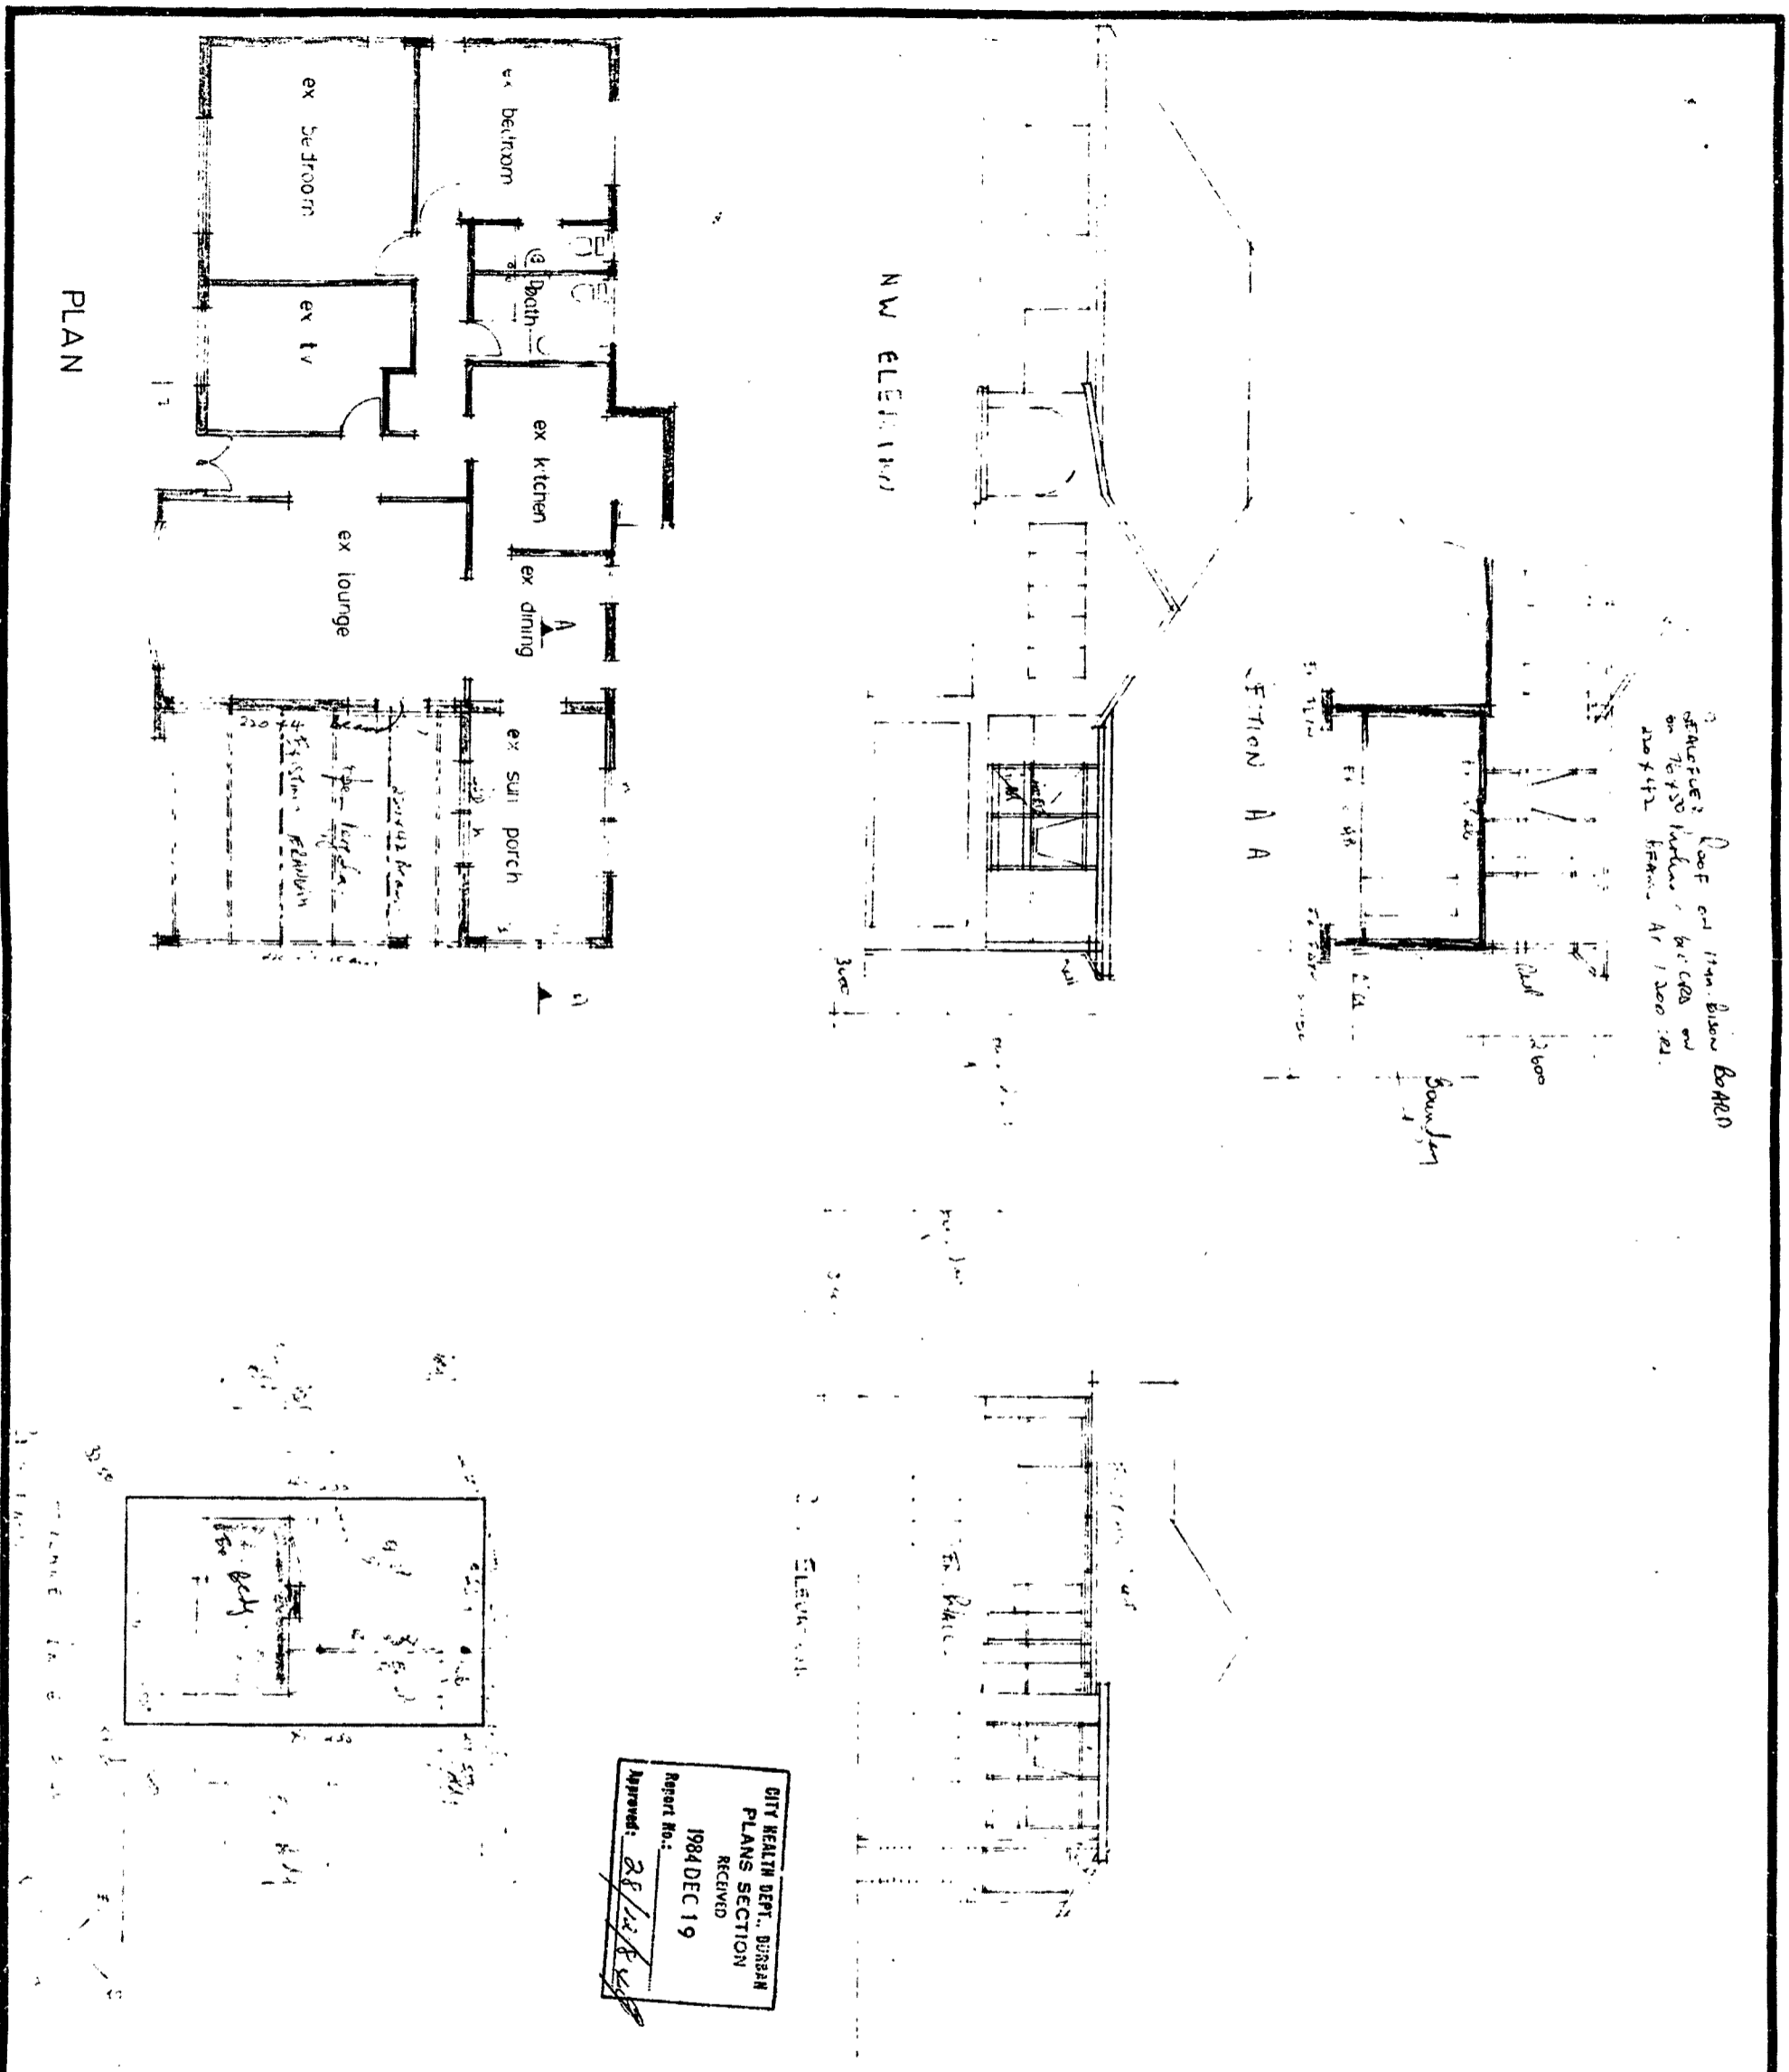

STRUCTURE ROOF on 17mm. Blown Board
 on 75mm Insulation bricks on
 200x100 frames. At 1200 c/c.

PLAN

NW ELEVATION

SECTION A A

