




SHEET 01	COPY
<b>ETHEKWINI MUNICIPALITY</b>	
CENTRAL	
Plan No: <b>210 04 03</b>	
APPROVED in terms of The National Building Regulations and Building Standards Act No. 103 of 1977	
9 MAY 2003	
DATE	
This Plan is approved on the basis of the information shown herein. Attention is drawn to attached documentation.	

LAURENCE  
 CIVIL  
 6 MAY 2003

**ENGINEERS DETAILS REQUIRED**

Any construction work undertaken by the owner, which encroaches upon a Council servitude is undertaken entirely at owner's risk. Any consent by the Council thereto shall not be deemed to be a waiver of any of the Council's rights in respect of such servitude.


**SHOULD WORK NOT HAVE COMMENCED THIS APPROVAL WILL EXPIRE ON ITS FIRST ANNIVERSARY DATE.**

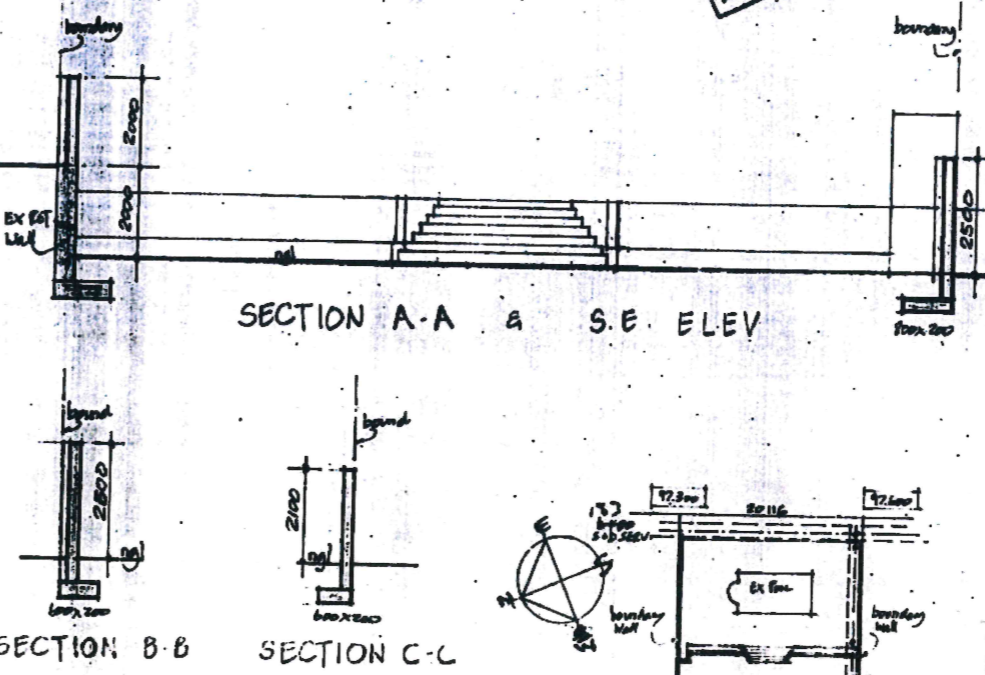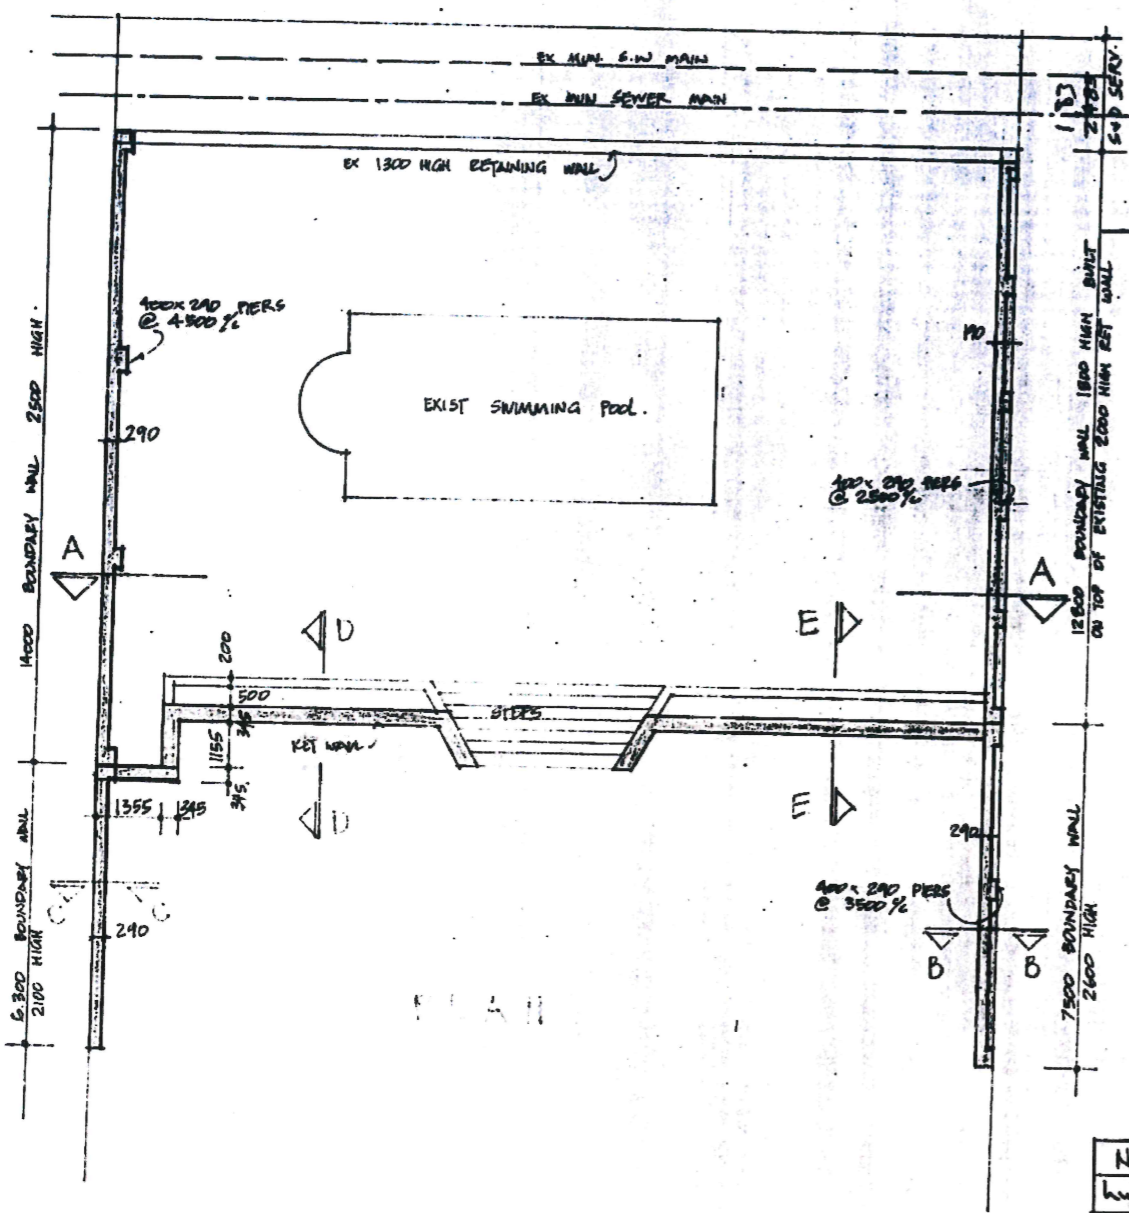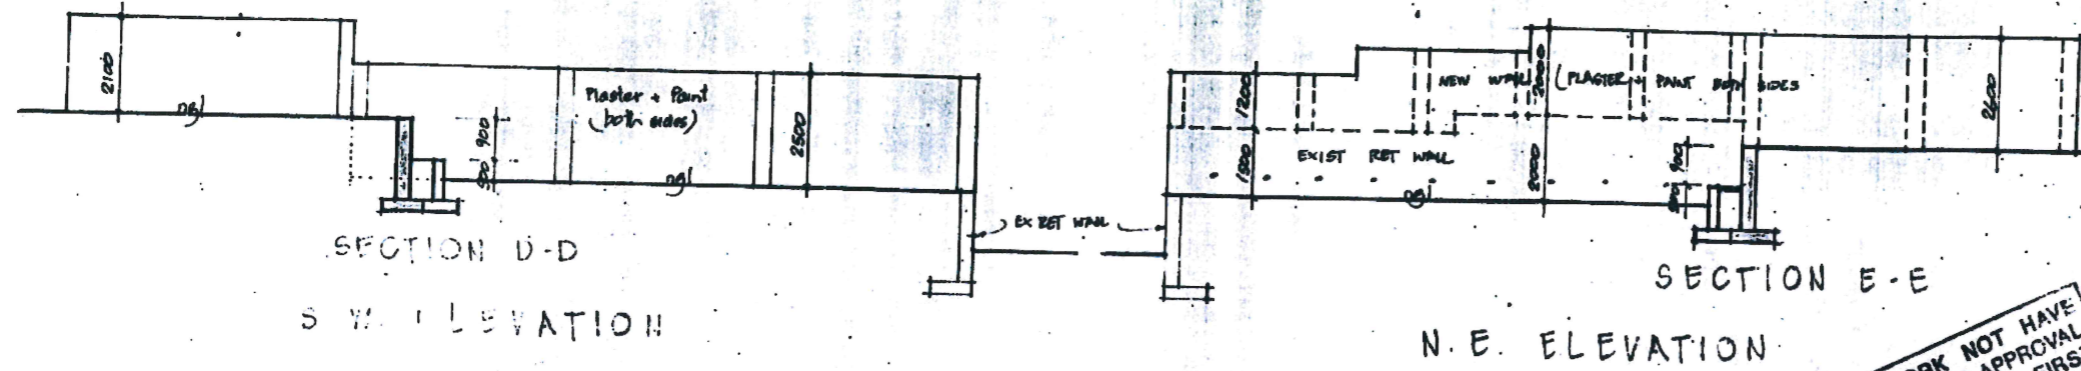

**ELECTRICITY SERVICES**  
 Any person undertaking erection of a structure/sign in accordance with this plan is to ensure that:

- 1) The electrical installation complies with the Code of Practice for the wiring of Premises SABS 0143-1987, as amended, and the Occupational Health and Safety Act 85/1983
- 2) A certificate of Compliance and Application for Permission to Connect is lodged with DME prior to electrical connection to the supply source
- 3) Adequate earthing to the satisfaction of the Director: Transmission, DME is provided.

**SUBMISSIONS SITEPLAN CHECKED**  
 203-24-14

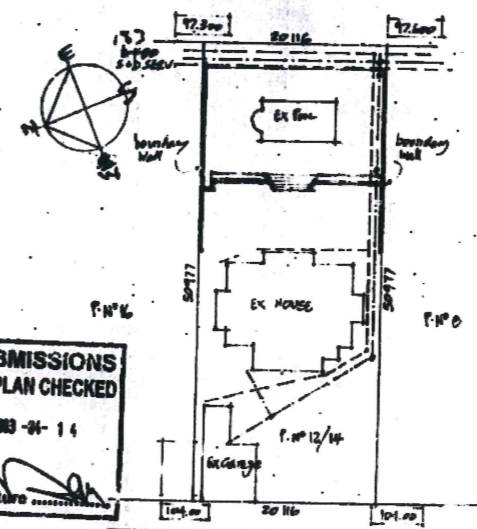

06775099  
**PROPOSED BOUNDARY WALLS TO DWELLING ON LOT 6 OF 3037 DURBAN**  
 P/N 12/4 MILLAR GROVE  
 FOR C.M. VAN DOORN 2079439  
 M.E. MALLOD

DATE: 25-3-03 SCALE: 1:100 500

DRAWN: AHA  
 A.H. ABUBAKER  
 23 MOUNT ARBUS ROAD  
 UMGENTI PARK  
 DURBAN 4051  
 TEL: 0630738

NAME	ADDRESS	SIGNATURE	
huda abubaker	16 Miller Grove, Durban, 4001	[Signature]	209 3562
Jenny Krul	8 Miller Grove, Durban, 4001	[Signature]	209 5082

**ELECTRICITY SERVICES**

