


PLAN VIEW

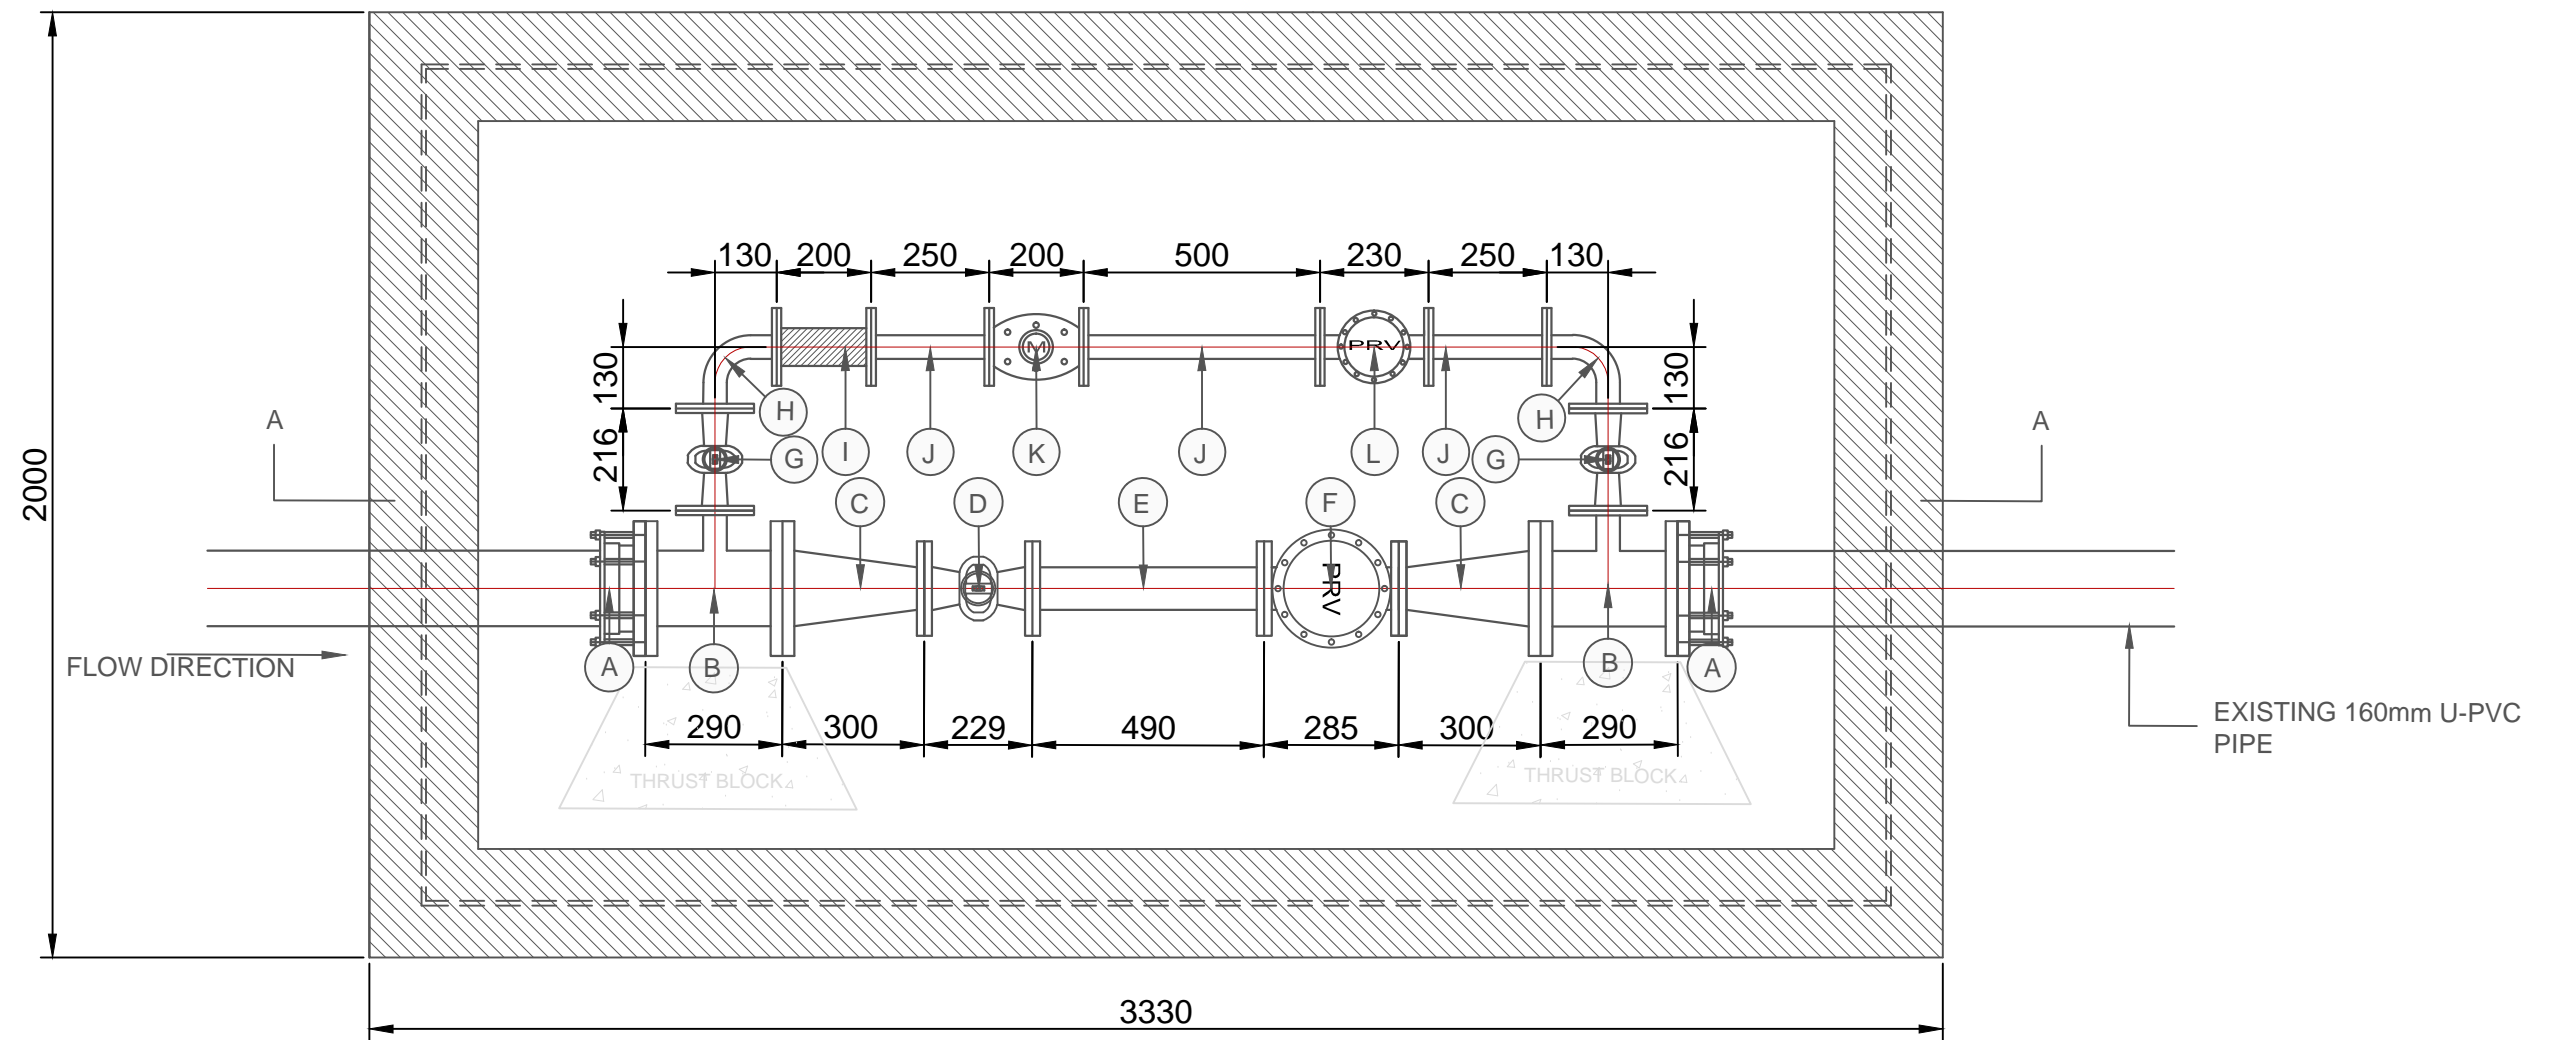

ITEM LIST:

- A 150mm Ø NB VJ FLANGE ADAPTOR - 160mm U-PVC PIPE
- B 150 x 50mm Ø UNEQUAL TEE
- C 150 - 80mm REDUCER
- D 80mm Ø FLANGED GATE VALVE
- E 80mm Ø GALVANIZED STEEL PIPE
- F 80mm Ø PRESSURE REDUCING VALVE (PRV)
- G 50mm Ø FLANGED GATE VALVE
- H 50mm Ø 90° FLANGED ELBOW
- I 50mm Ø INLINE STRAINER
- J 50mm Ø GALVANIZED STEEL PIPE
- K 50mm WATER METER
- L 50mm Ø PRESSURE REDUCING VALVE (PRV)

AMMENDMENTS		SCALE	DESIGN	TH	APPROVED	PROJECT	CONTRACT NO.
NO.	DATE		DESCRIPTION				
		1:16	APPROVED		DATE	DWG DESCRIPTION	DWG NO.
			DATE			PARLIAMENT PRV CHAMBER	F0053-01

