

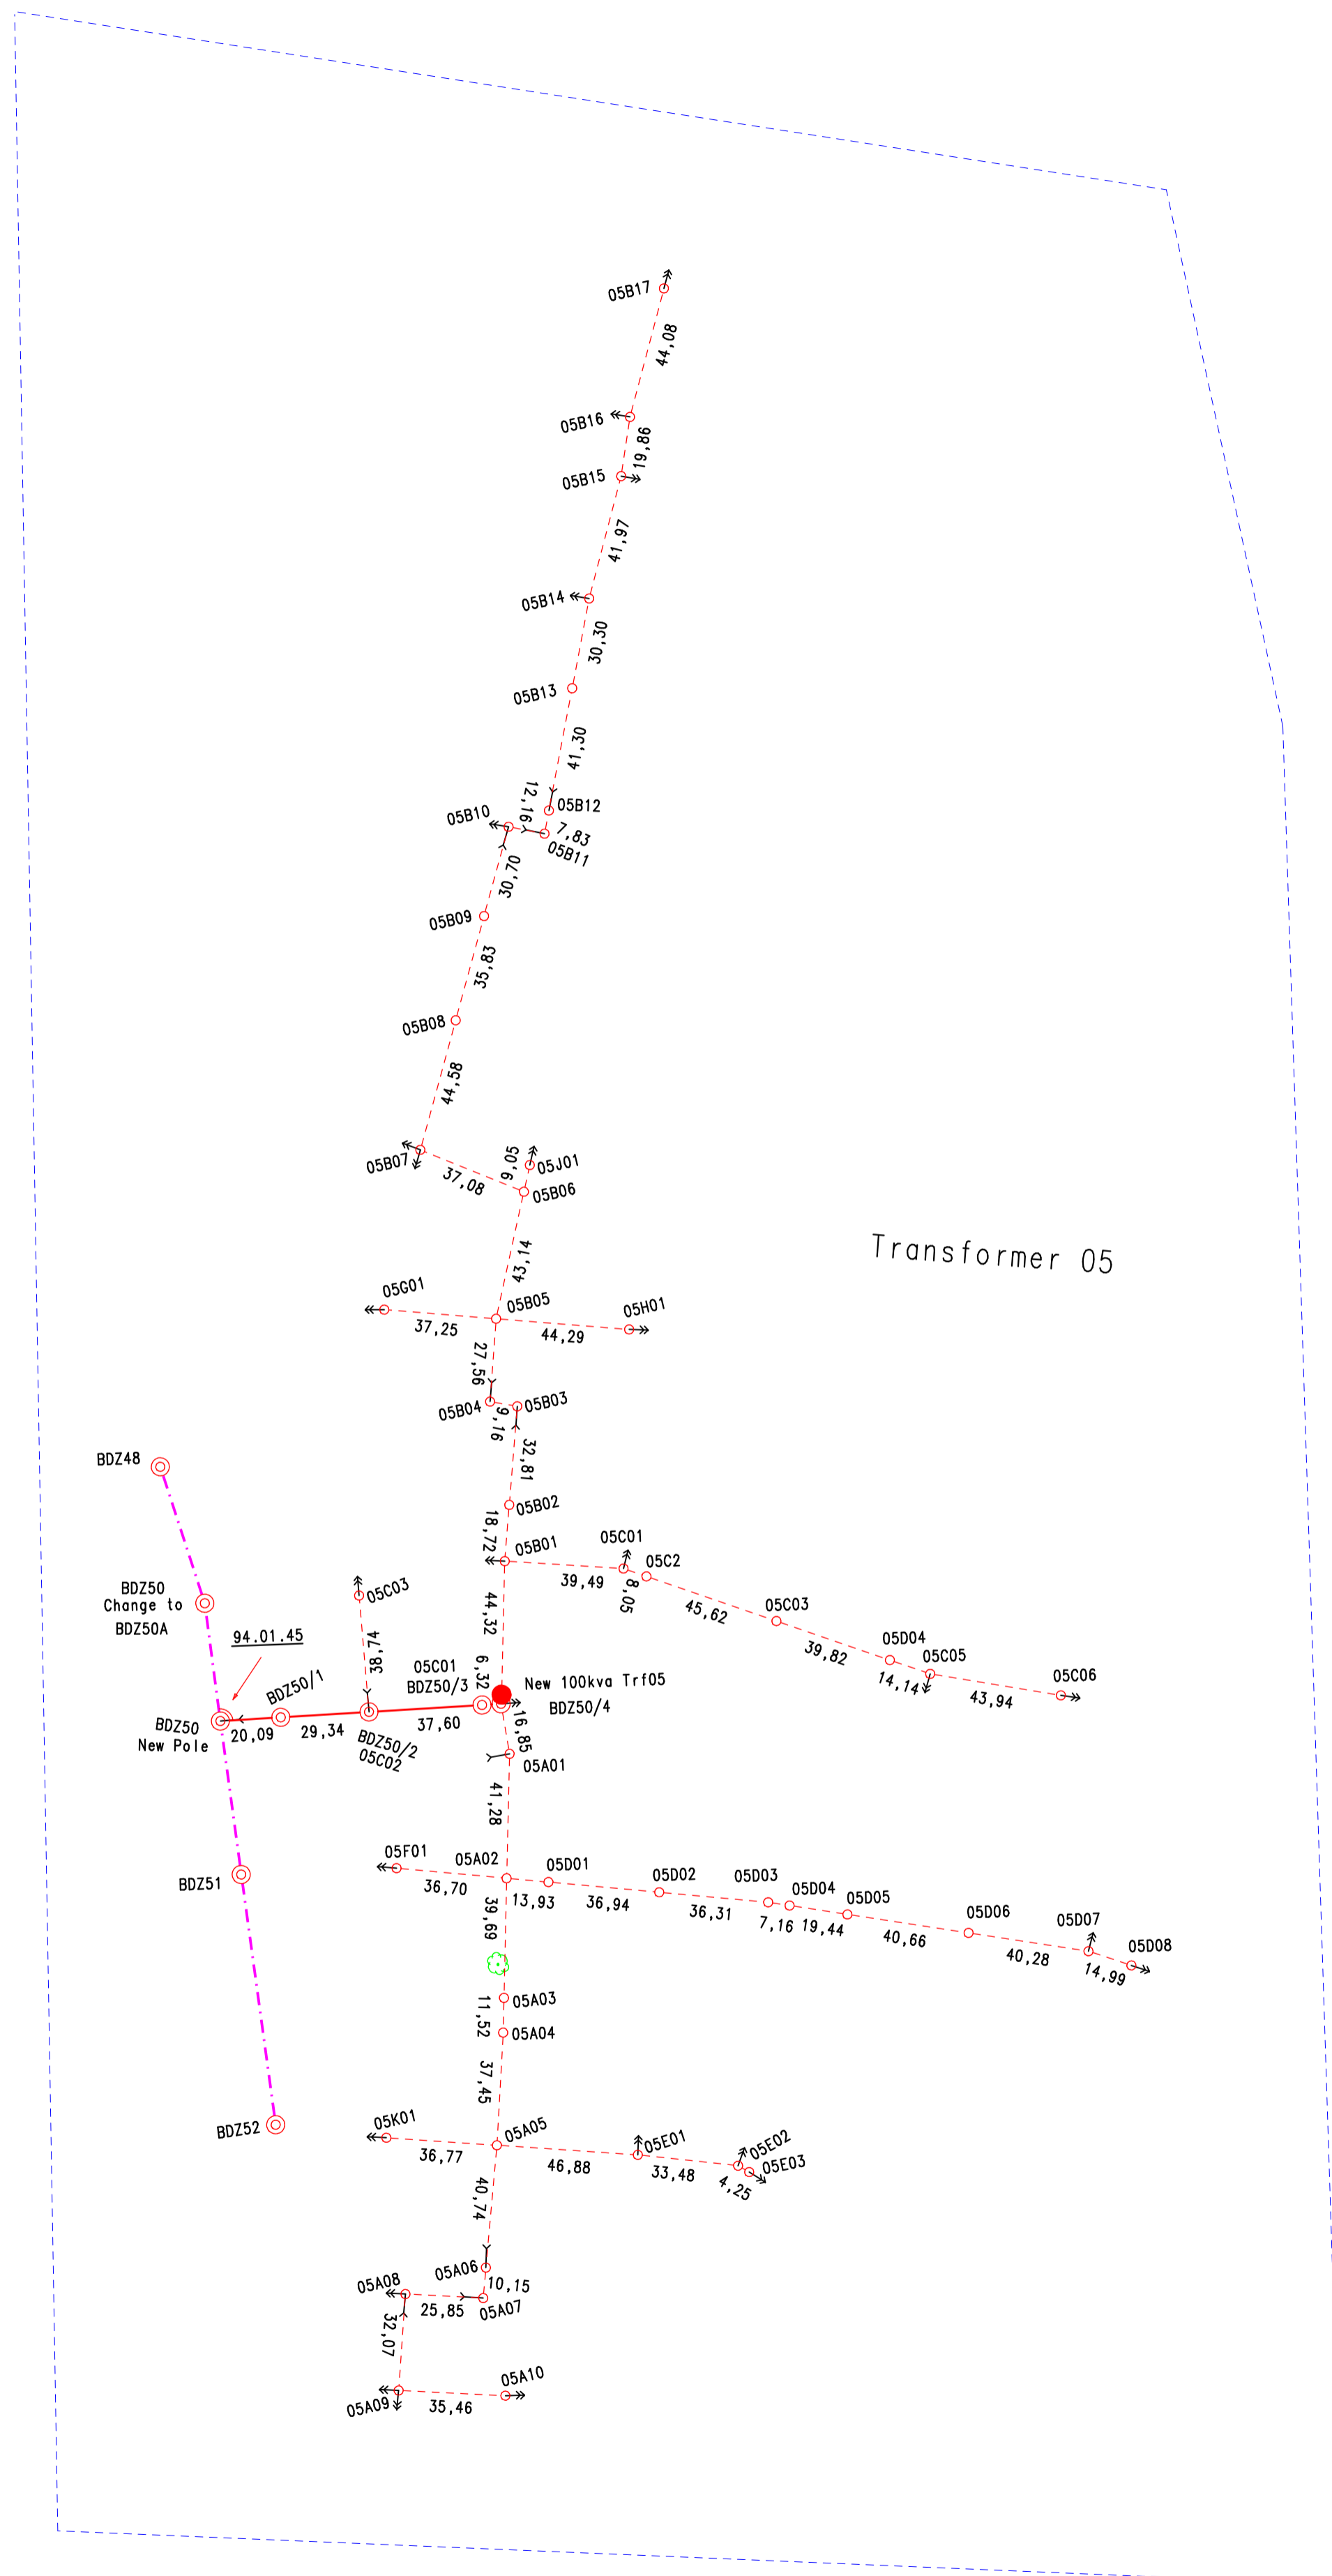


FEMANE VILLAGE

Worcester 200-LT

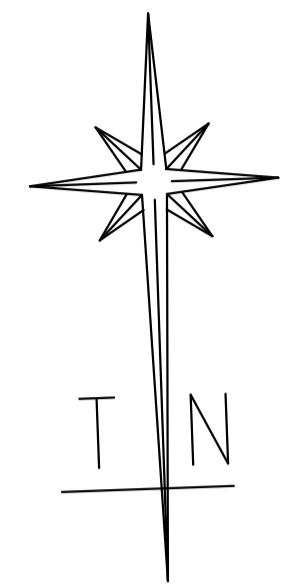

Transformer 05

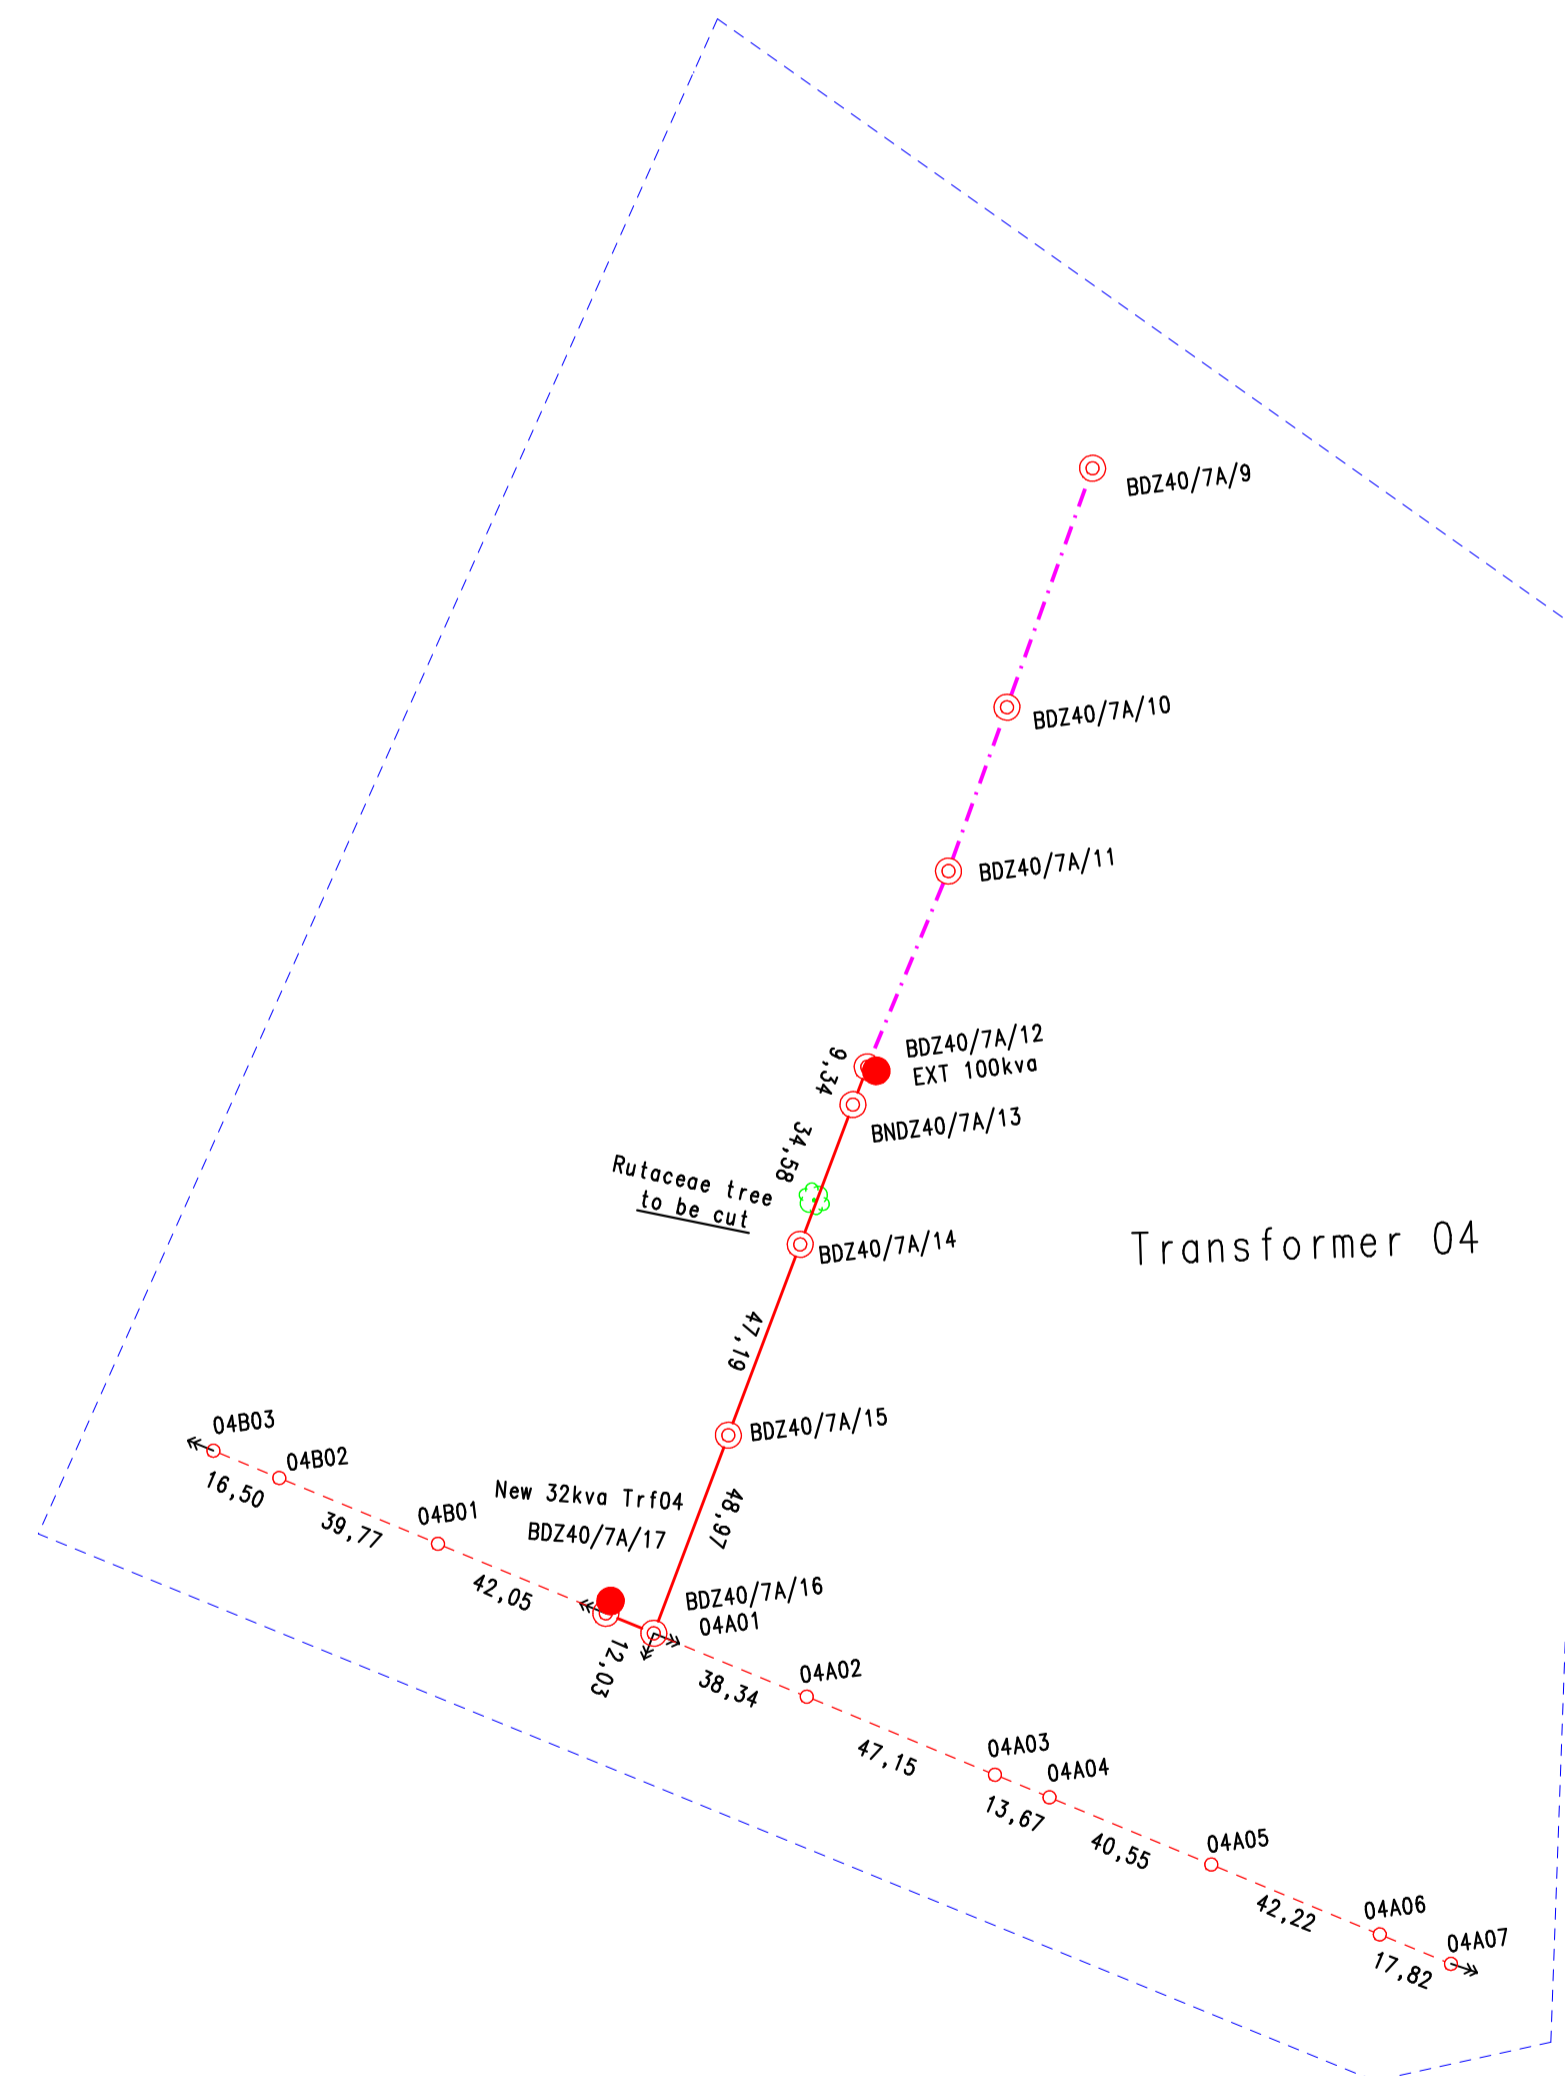

Transformer 04

LEGEND

	Transformer
	Existing MV line
	New Mv line
	New Lv line
	Strut pole
	Stay wire
	Cadastral Boundary
	Tree

PROJECT NO:	FEMANE PEGGING
SURVEYOR:	TC Setati
DRAUGHTSPERSON:	Maake BA

CONTACT DETAILS 082 743 3496

SCALE: [1:1750] PAGE: [2] of [2]