



PLAN



SECTION A-A

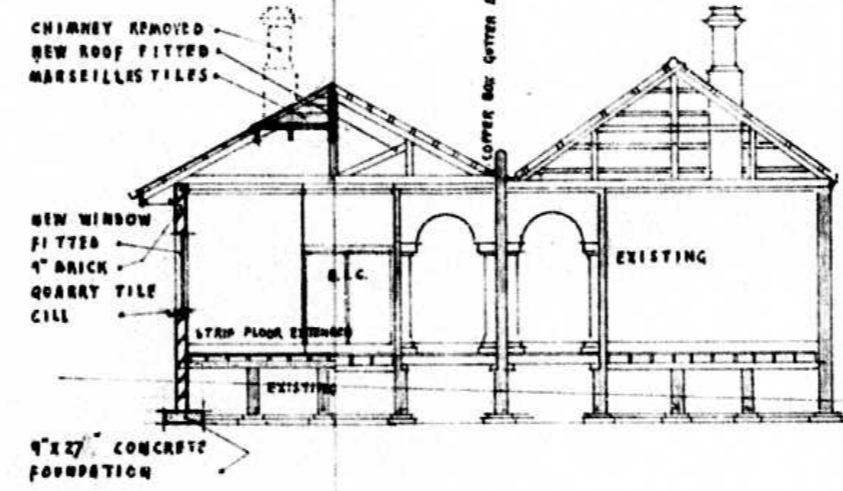


FRONT ELEVATION

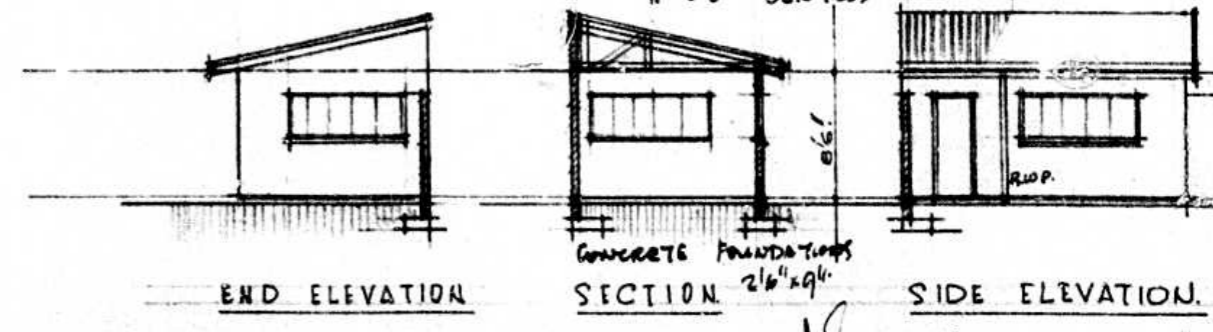

END ELEVATION

SECTION


SIDE ELEVATION

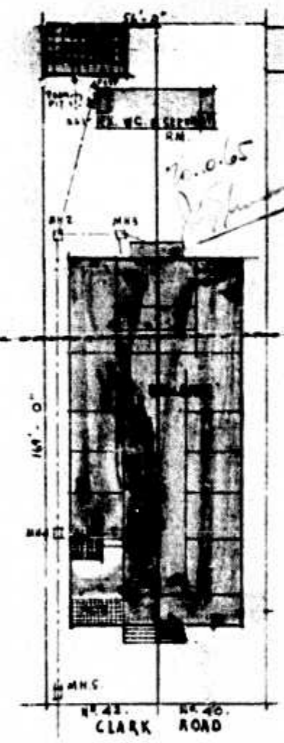

PLAN

BLOCK PLAN

OF SUB A OF 56 LOT 7 BLOCK C  
SCALE: 1/4" = 30'

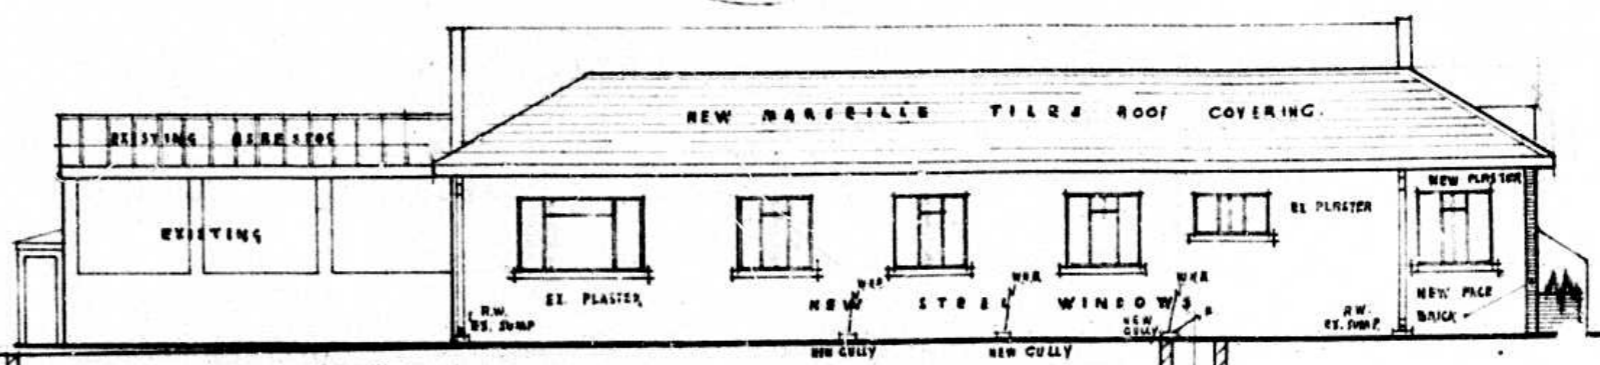

SIDE ELEVATION

AMENDED PLANS  
10 SEPT 1965  
WORKING DRWS  
SCALE 1/4" = 30'  
DATE JAN 1965

PROPOSED ALTERATIONS TO HOUSE AT N° 42 CLARK RD.  
FOR MR. V. G. LE SUEUR

DIRKSEN, BLUMENFELD & KRAUS  
ARCHITECTS PHONE 20341  
1317-1318 JANLAW BLDGS SAN

THE ORIGINAL PLANS  
FOR THIS PROJECT  
WERE CHECKED BY  
CITY OF DALLAS  
PLANS APPROVED 11/11/65 TO:

W. Matthews 9-9-65

