



PROPOSED SEMI-DETACHED COTTAGES

FOR

S. SMITH E^{SE}


ON SUB 1 & SUB 2, FORTY BLOCK C

SCALE 1" = 1 FOOT

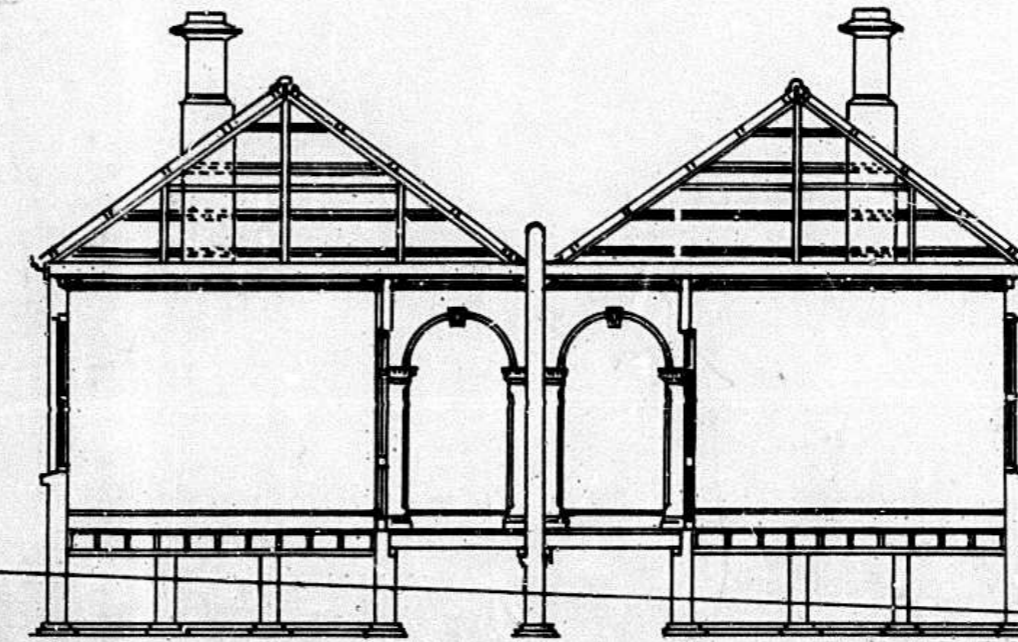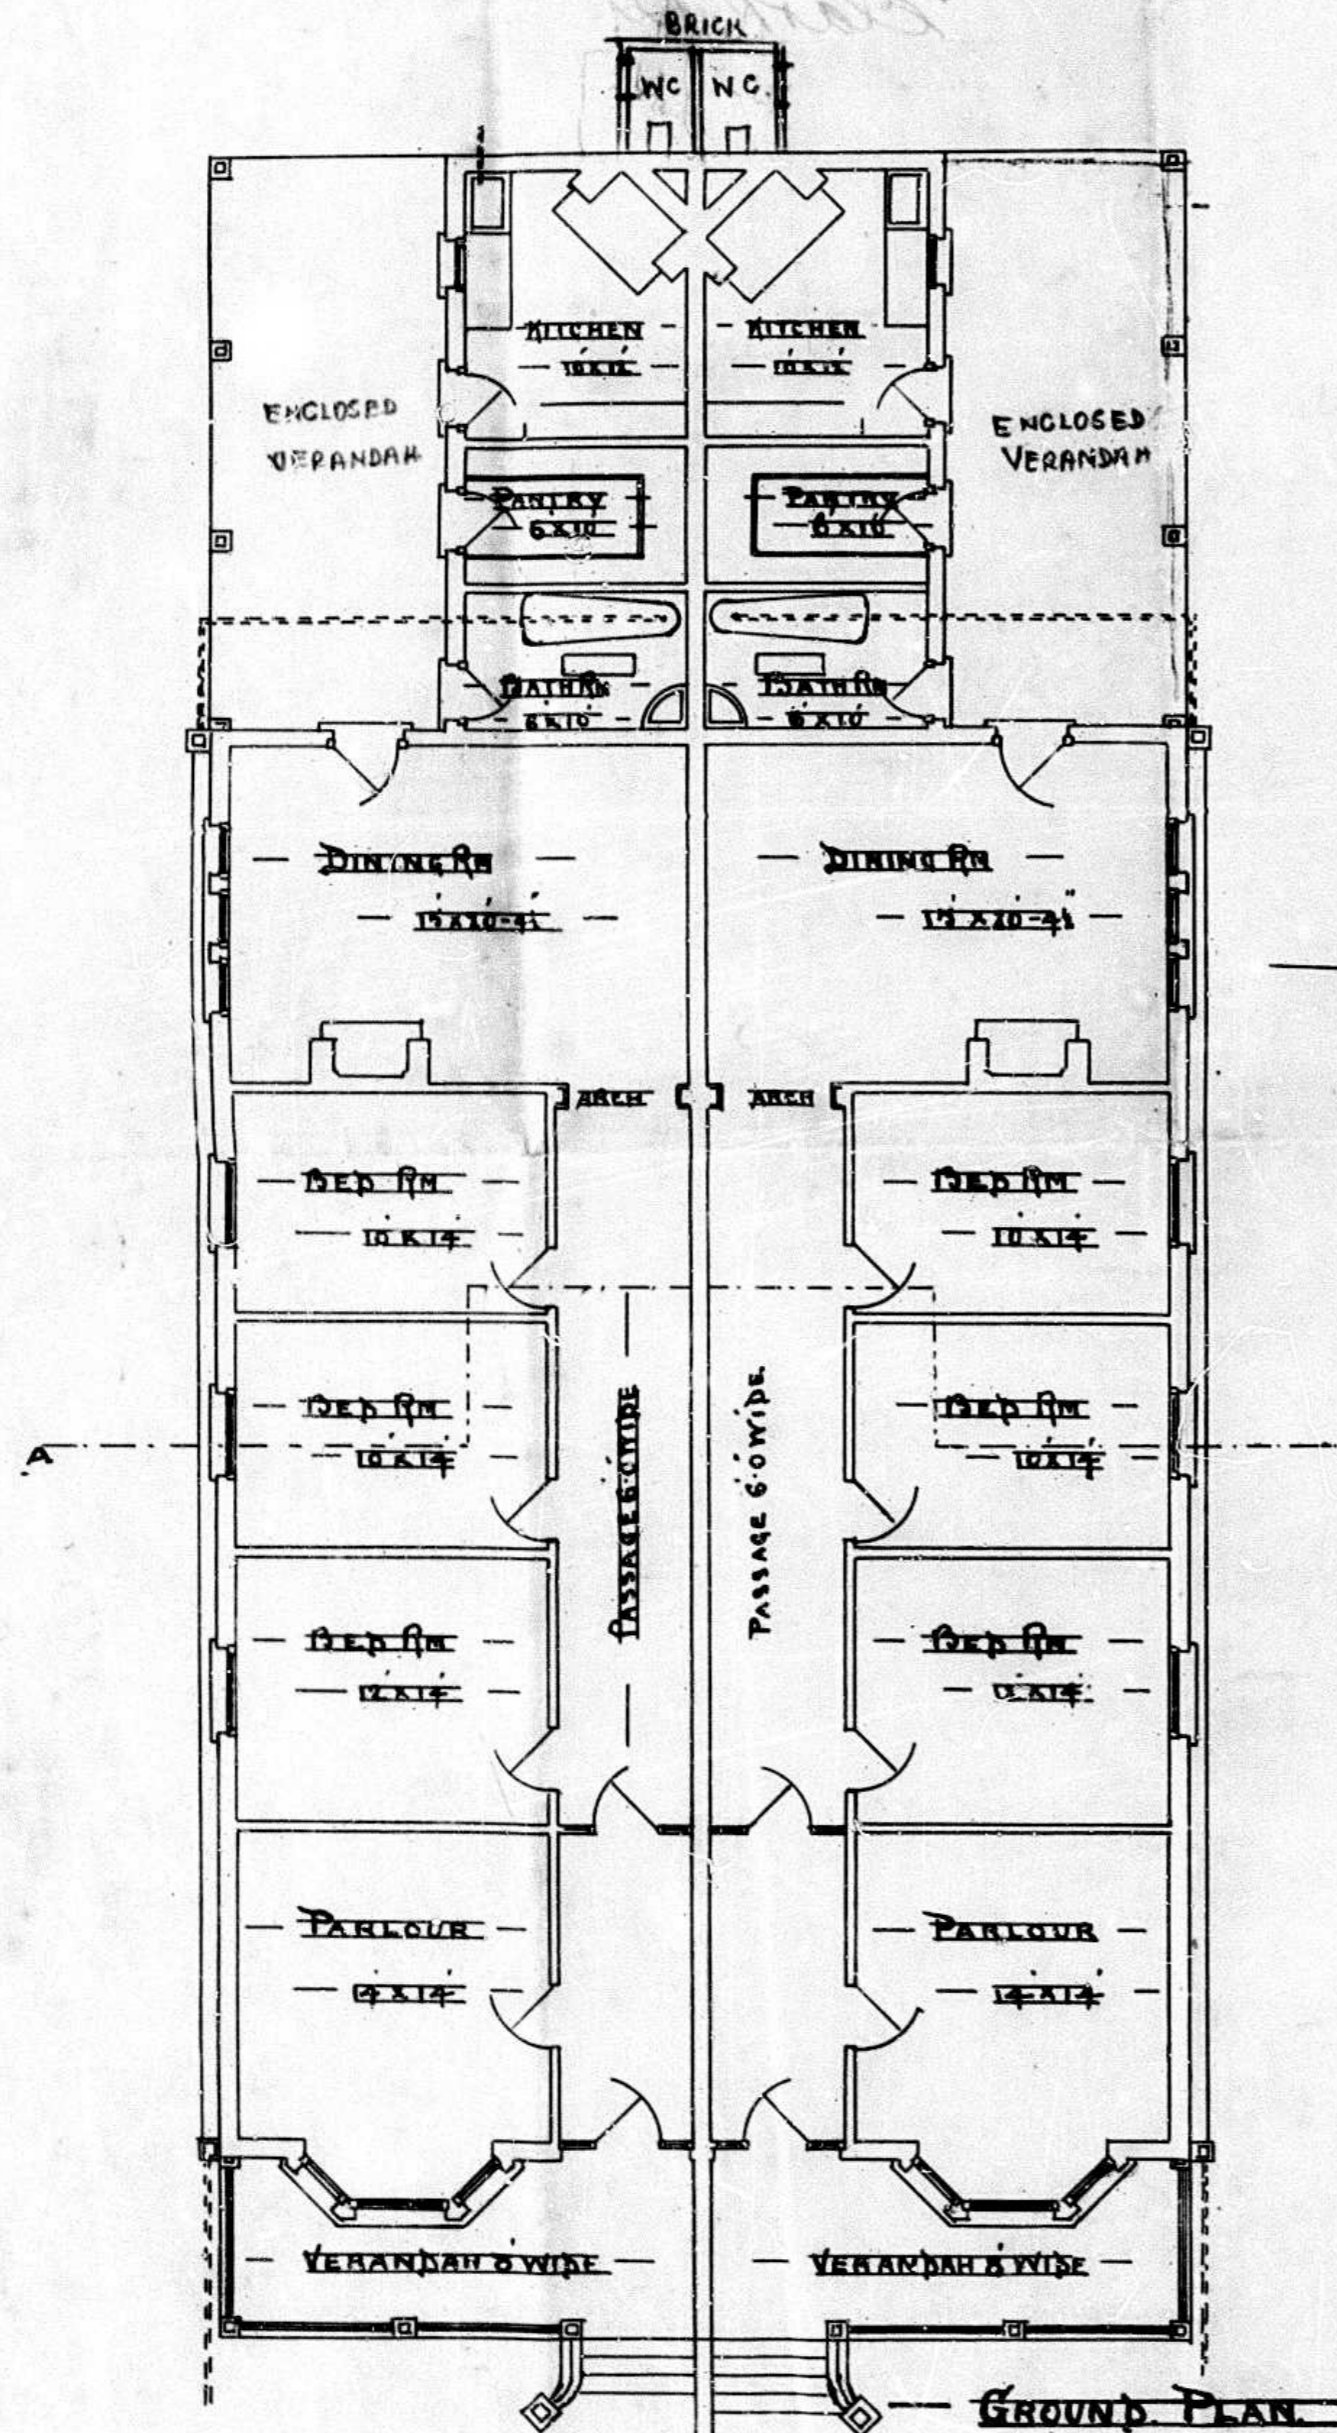


SECTION A-B

DURBAN CORPORATION
 APPROVED
[Signature] MAYOR
[Signature] MUNICIPAL ENGINEER
 25.10.01

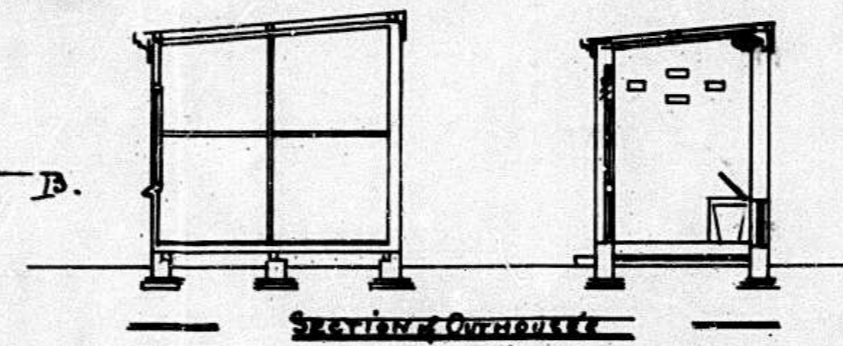


ELEVATION OF OUTHOUSES

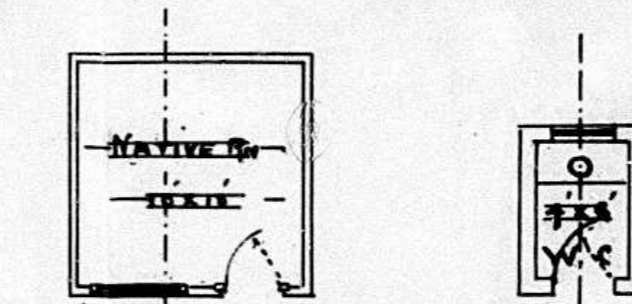

PLAN OF OUTHOUSES

BLOCK PLAN

SCALE 30" = 1" INCH

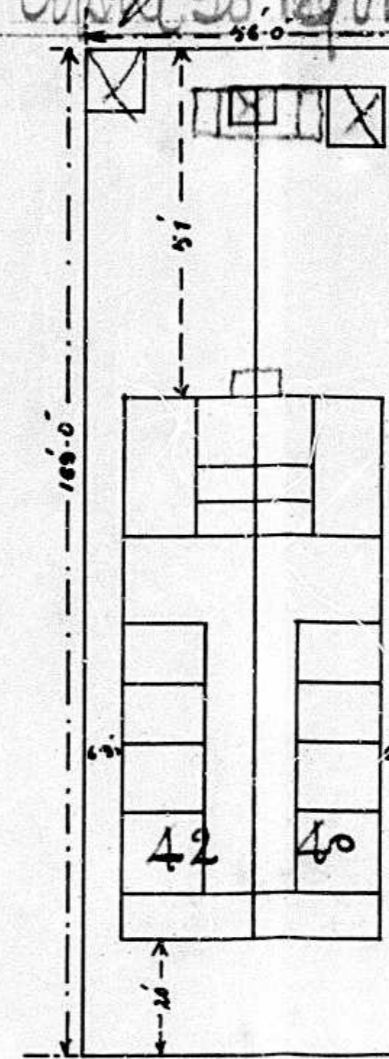

CLARK ROAD

[Handwritten signature]
 320 West St