


## FLORA PEGGING

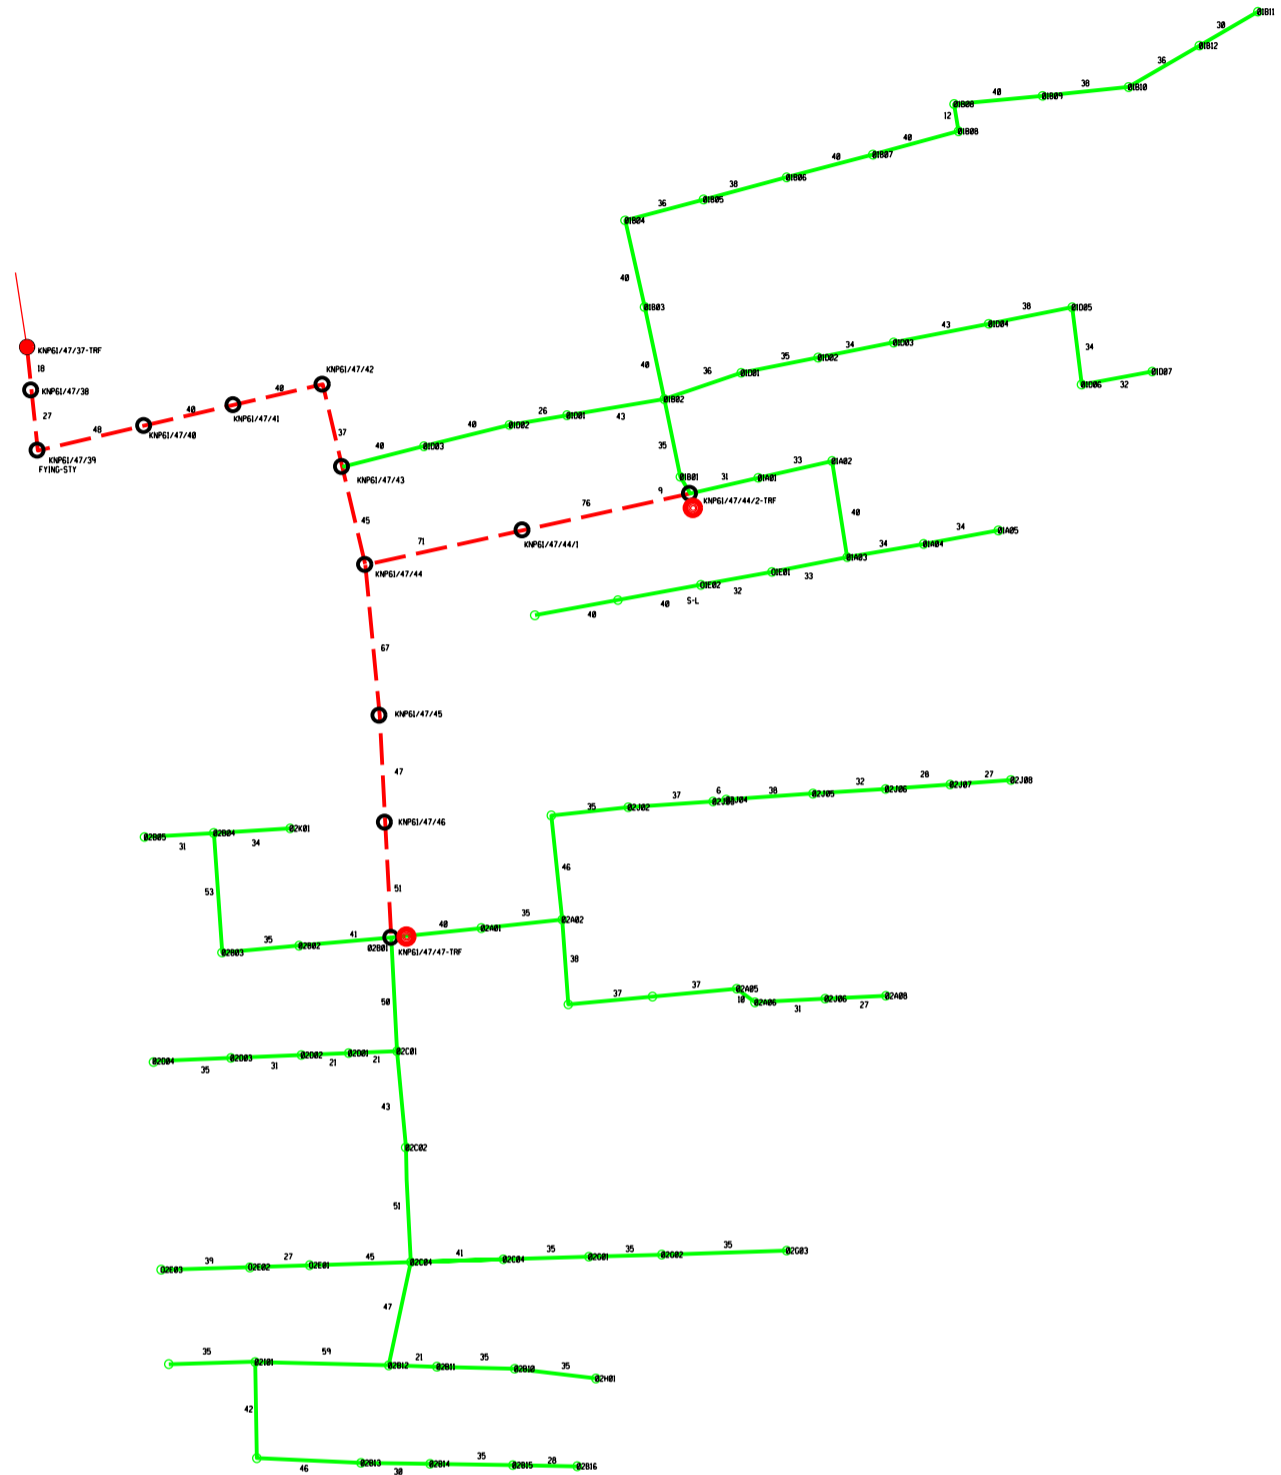

### LEGEND

- New Pole
- New Transformer
- Existing Pole
- Existing Transformer
- New Line
- Existing MV Line

	3	
	2	
	1	
MATHIBA ZM	0	2022/02/08
SURVEYOR	REV	SURVEY DATE

FEEDER:	KNP
PROJECT NO:	FLORA PEGGING
CONDUCTOR:	FOX
LENGTH OF LINE:	MV=570m LV=2794m
SURVEYOR:	ZM MATHIBA
DRAUGHTSPERSON:	ZM MATHIBA

CUSTOMER:	FLORA VILLAGE
PROPERTY:	FLORA VILLAGE
CONTACT DETAILS	
SCALE:	[1:2 500]
PAGE:	[1] of [1]



THIS DRAWING IS THE PROPERTY OF ESKOM  
Disclaimer: Eskom is not responsible for any errors displayed on this drawing