

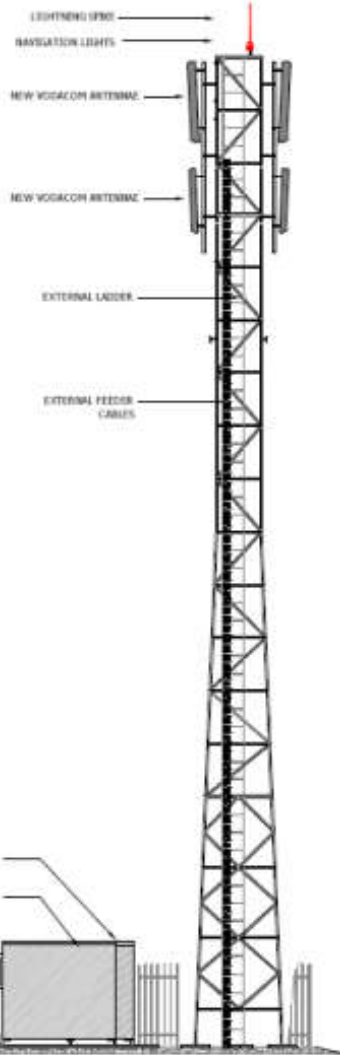


BASE STATION: DEELKRAAL (BS 99843)

Facility Illustration

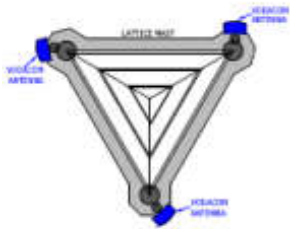

Alternative 1
Mast Elevation – Lattice Mast

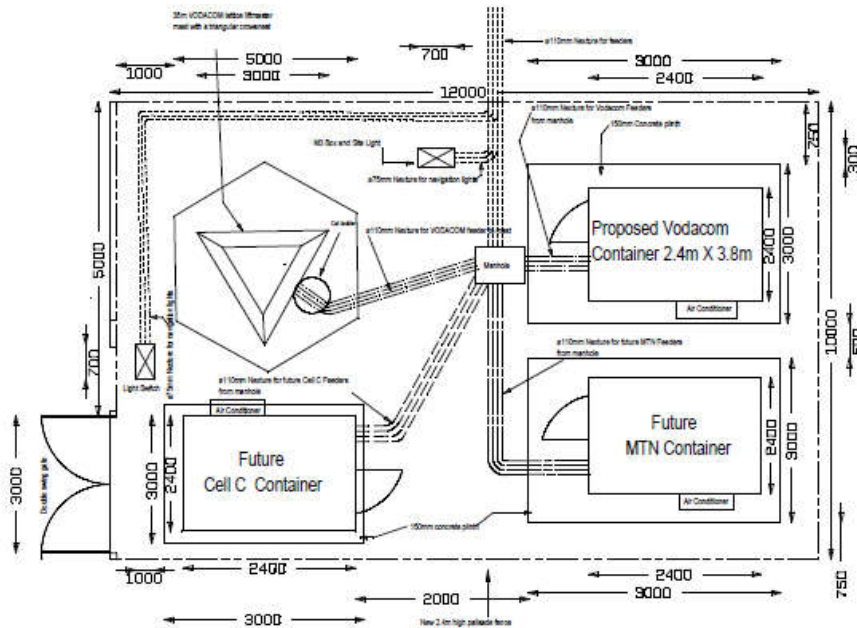

SITE SPECIFICATION

CIVIL INFO:

MAST HEIGHT/TYPE: 45m
Lattice mast

SITE SIZE:
10m X 12m

FENCE TYPE: Steel Palisade

SITE TYPE: Macro

CO ORDS: S23°32' 47,06"
E27°42' 17,02"

HASL: 834m

CONTACT INFO:

PROPERTY OWNER:

Mr. J.A. van Rooyen /
Mrs. F.E. van Rooyen

CONTACT NUMBER:

084 610 2883 / 082 576 2937

ADDRESS:

Portion 8 of the Farm Shot Belt
438 LQ. Next to cultivated field
and access road on farm,
Lephalale area

REMARKS:

SCALE: NOT TO SCALE

DRAWN BY: Tekplan

TEL: 015 291 4177

